


NOTES:
1. VISIBILITY SPLAYS AT JUNCTIONS ASSESSED IN ACCORDANCE WITH SECTION 4.4.5 AND TABLE 4.2 OF THE DESIGN MANUAL URBAN ROADS AND STREETS 2019

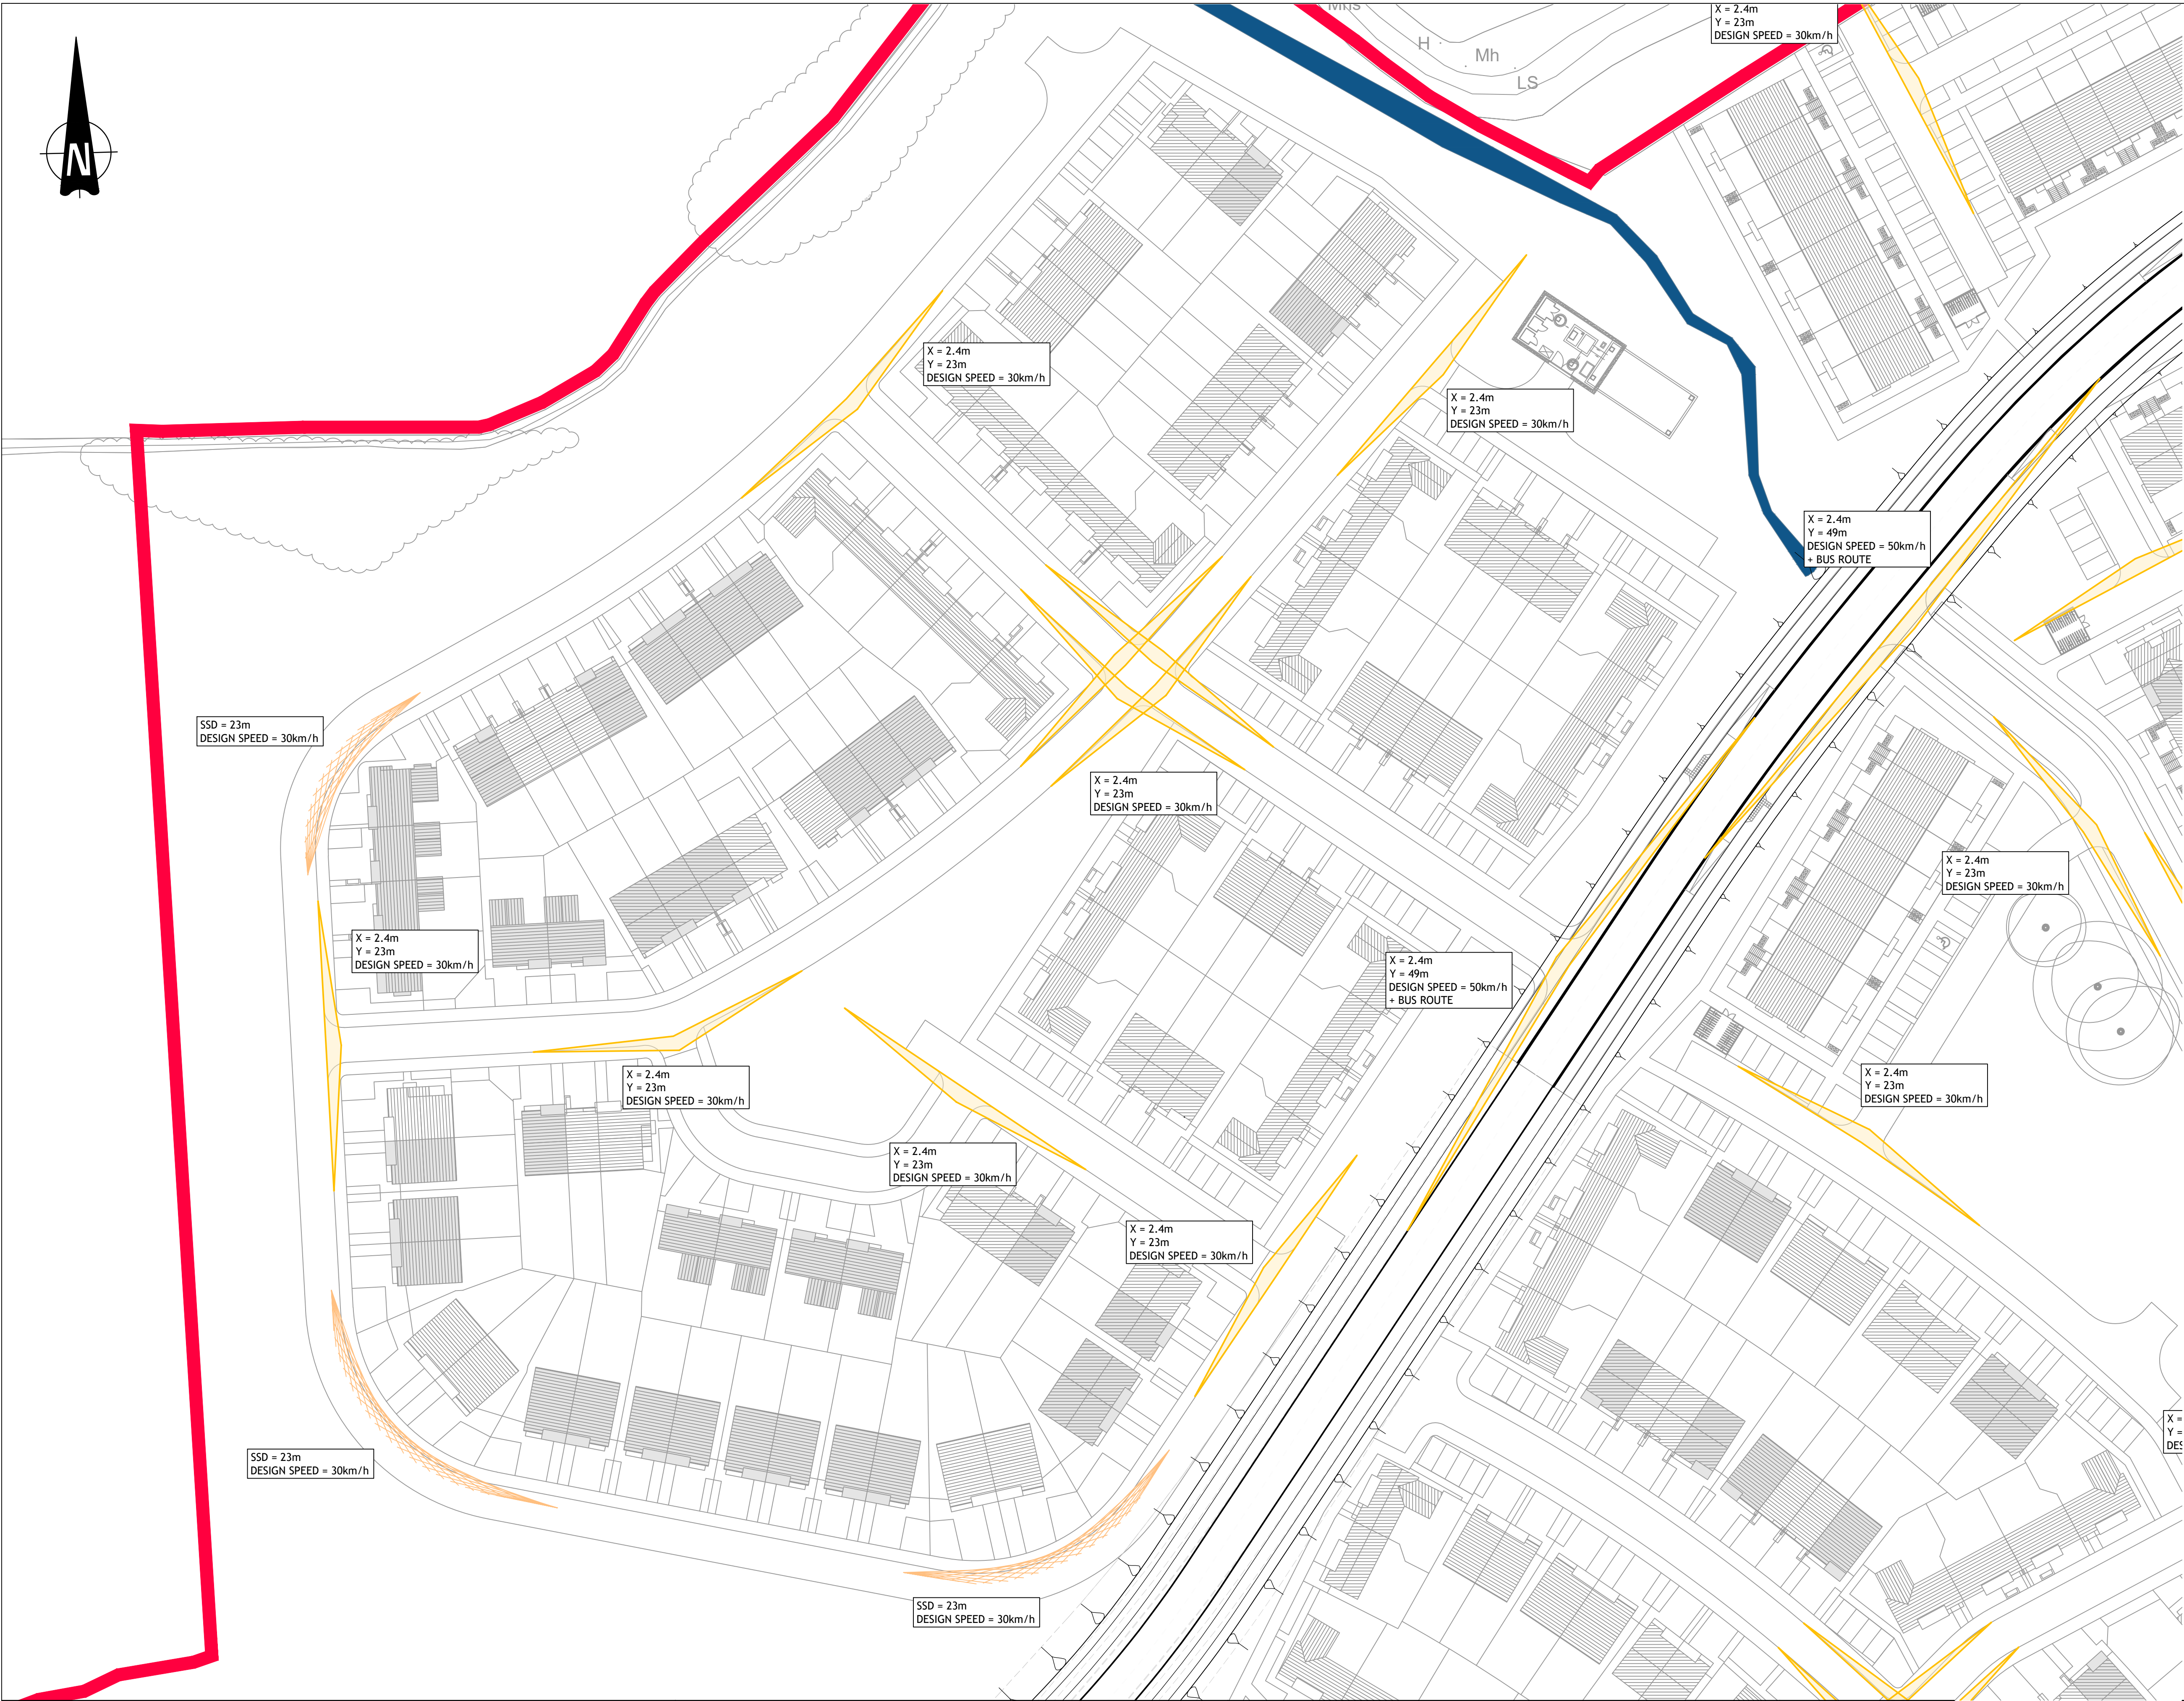

© PUNCH Consulting Engineers

This drawing and any design hereon is the copyright of the Consultants and must not be reproduced without their written consent.
All drawings remain the property of the Consultants.
Figured dimension only to be taken from this drawing.
Consultants to be informed immediately of any discrepancies before work proceeds.



Rev	Amendment	By	Date	Rev	Amendment	By	Date
C01	ISSUED FOR PLANNING	IBS	2022-03-23				
C02	ISSUED FOR PLANNING	IBS	2022-03-31				

Rev	Amendment	By	Date	Rev	Amendment	By	Date

Client:	

PUNCH
consulting engineers
Dublin | Limerick | Cork | Galway | Glasgow

79 Henry Street, Limerick, V94 YC2H
t +353 61 221 200 | w punchconsulting.com

Project:	GREAT CONNELL SHD, NEWBRIDGE
Title:	VISIBILITY SIGHTLINES - SHEET 1
Drawn:	IB Skoric
Date drawn:	2021-06-10
Technician Check:	PJM
Engineer Check:	JT
Approved:	LB
Project No:	192229
Model Ref:	192229-PUNCH-XX-XX-M2-C-0625
Document Ref:	192229-PUNCH-XX-XX-DR-C-0625
Scale @ A1:	1:500
Drawing Status:	A0 PLANNING
Revision No:	C02