


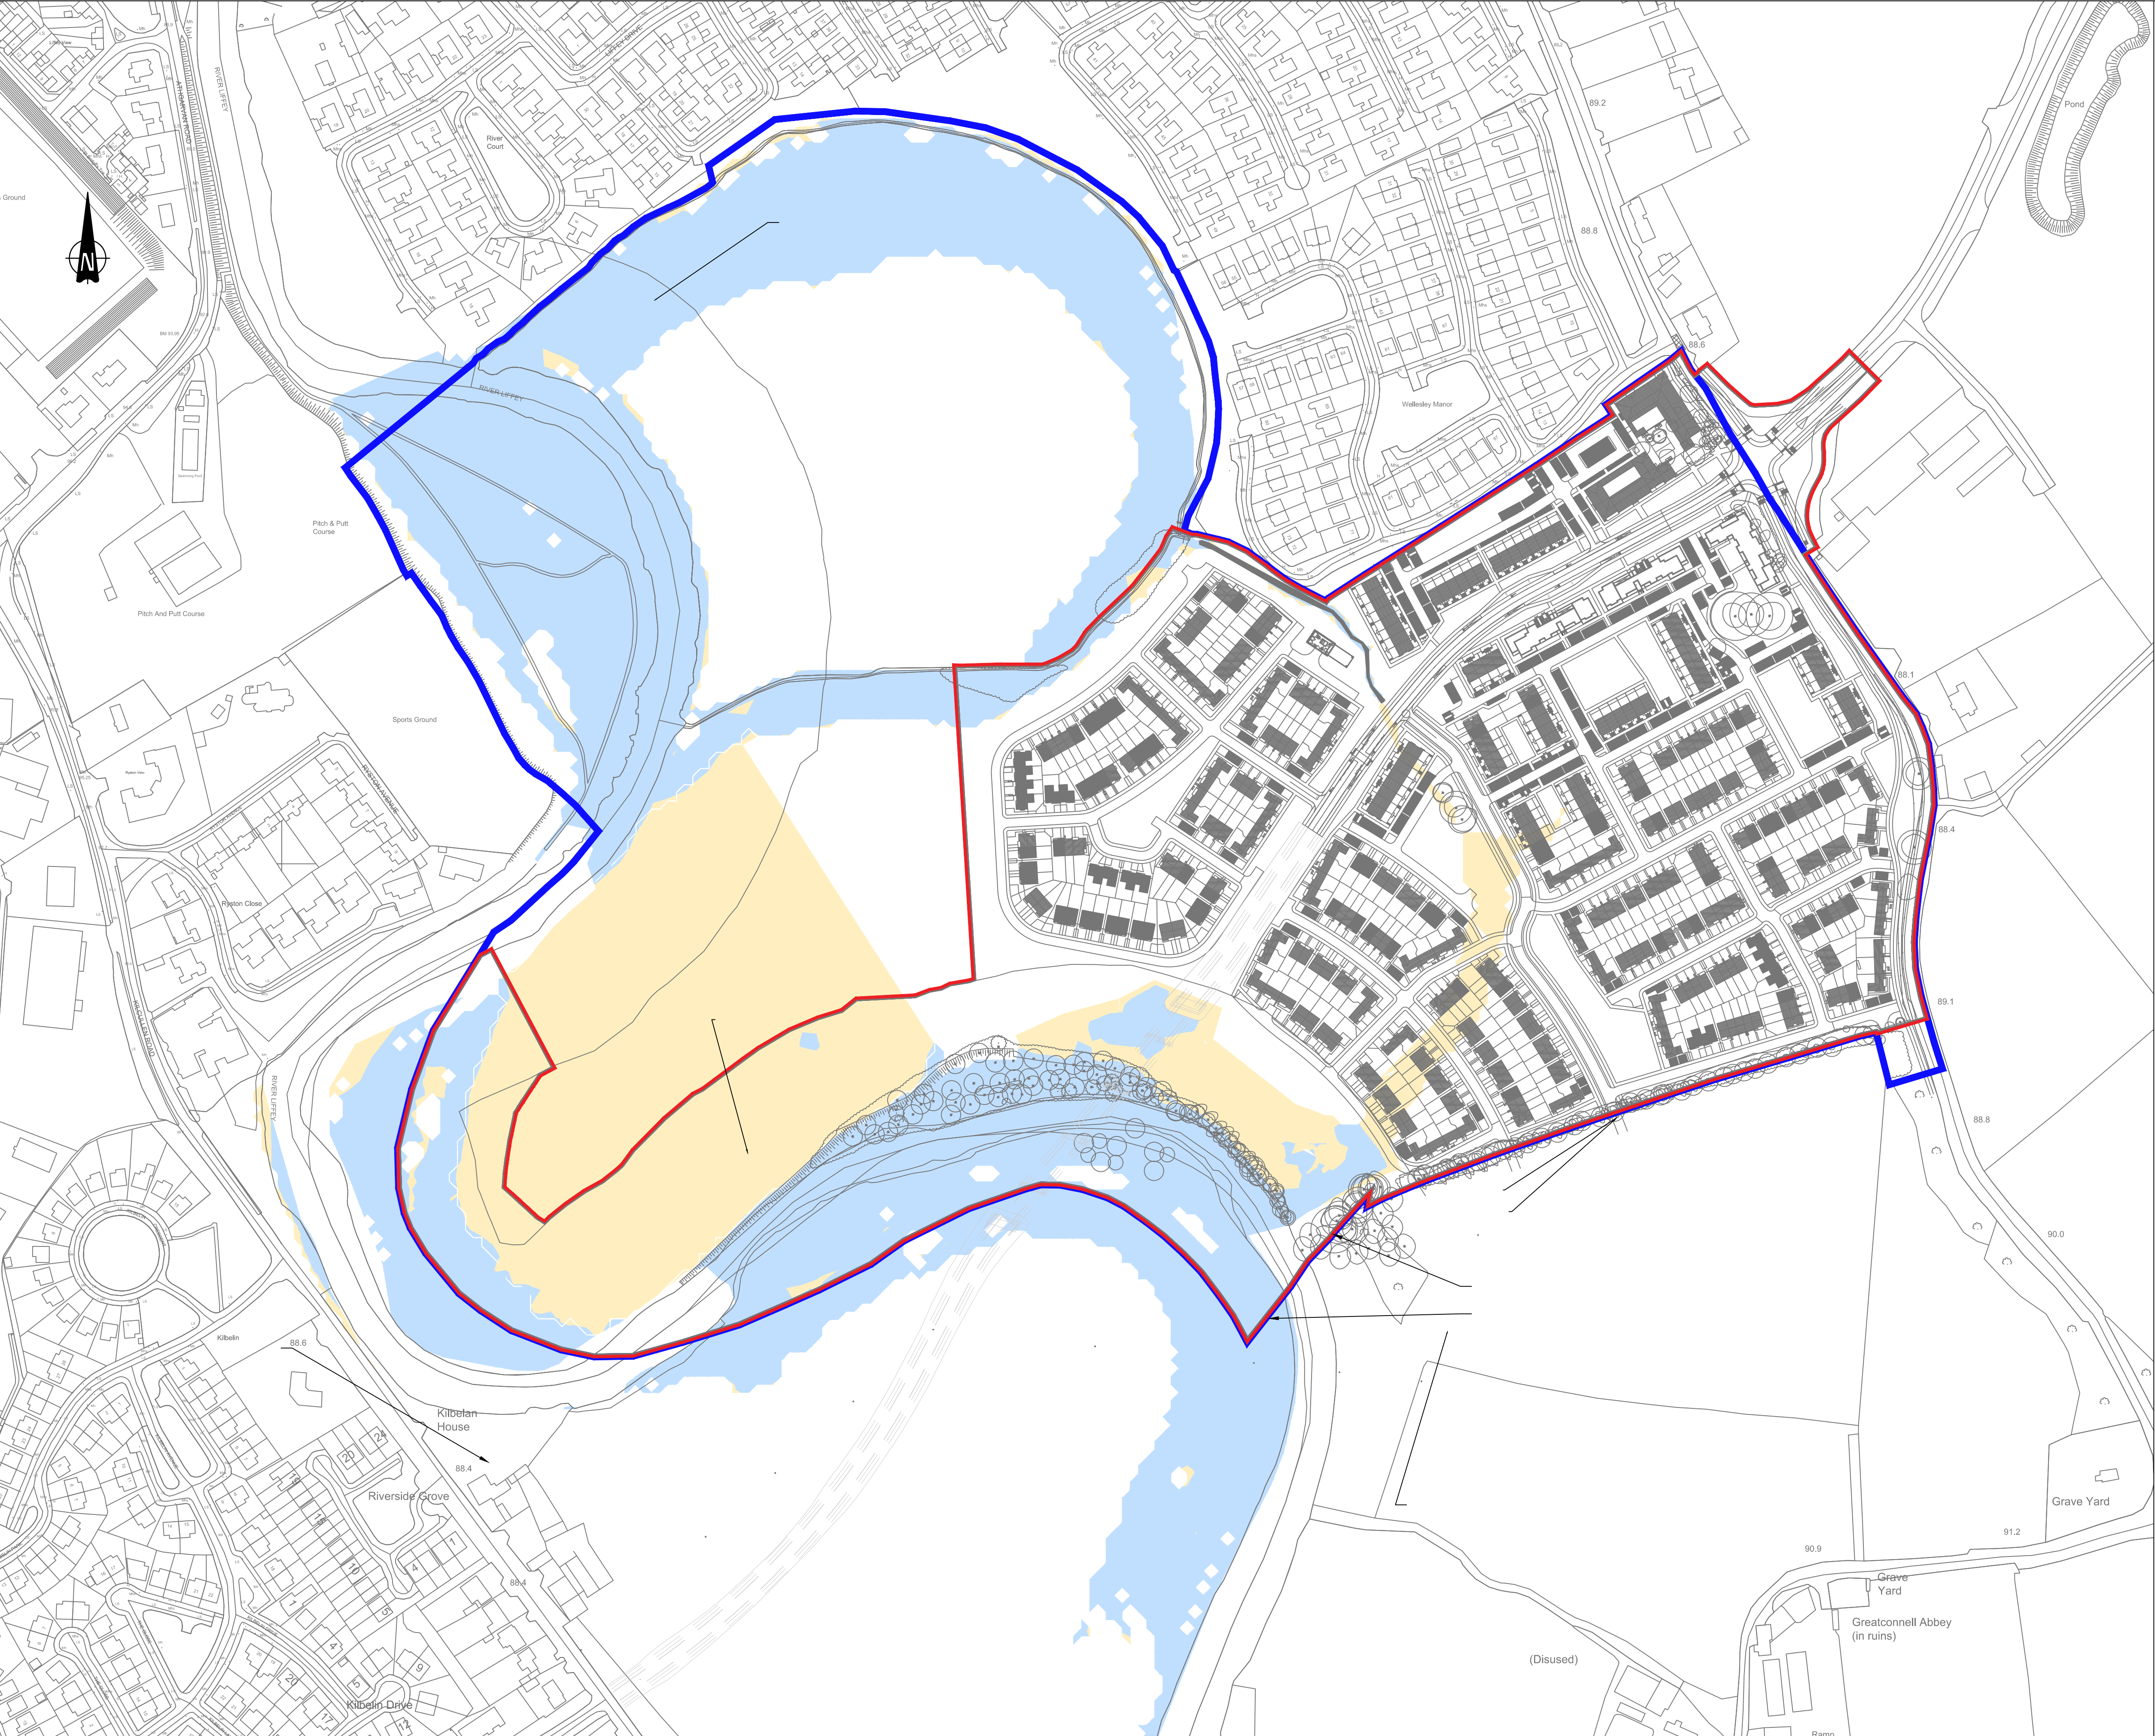

SURFACE LEVEL DATA					
NUMBER	MINIMUM LEVEL	MAXIMUM LEVEL	COLOUR	AREA	VOLUME
16	0.00	0.20		29853.320m2	28484.902m3
17	0.20	0.40		23523.564m2	23208.552m3
18	0.40	0.60		21479.097m2	18660.316m3
19	0.60	0.80		20007.155m2	14647.683m3
20	0.80	1.00		14931.074m2	10894.683m3
21	1.00	1.20		8294.460m2	8697.846m3
22	1.20	1.40		5706.435m2	7339.677m3
23	1.40	1.60		4406.024m2	6338.635m3
24	1.60	1.80		3696.217m2	5545.515m3
25	1.80	2.00		3313.836m2	4841.687m3
26	2.00	2.20		4722.533m2	4101.458m3
27	2.20	2.40		7908.198m2	2765.708m3
28	2.40	2.60		4697.209m2	1452.496m3
29	2.60	2.80		2696.842m2	778.381m3
30	2.80	3.00		1579.724m2	321.364m3
31	3.00	3.20		638.270m2	118.410m3
32	3.20	3.40		189.802m2	43.792m3
33	3.40	3.60		102.247m2	16.866m3
34	3.60	3.80		33.747m2	2.391m3
35	3.80	4.00		2.919m2	0.133m3

LEGEND

LANDS WITHIN STUDY AREA THAT
ARE ABOVE Q100 FLOOD PLAIN



© PUNCH Consulting Engineers

This drawing and any design hereon is the copyright of the Consultants and must not be reproduced without their written consent.
All drawings remain the property of the Consultants.
Figured dimension only to be taken from this drawing.
Consultants to be informed immediately of any discrepancies before work proceeds.



Rev	Amendment	By	Date	Rev	Amendment	By	Date

Client:



Project: GREAT CONNELL SHD, NEWBRIDGE			
Title: FLOOD MODEL - Q100 - POST-DEVELOPMENT - NO COMPENSATION			
Drawn: PJ Mulcahy	Date drawn: MARCH 2022	Technician Check: PJM	Engineer Check: JT
Project No: 192229	Model Ref: 192229-PUNCH-XX-XX-M3-C-0812	Drawing Status: S2 (Information)	
Scale @ A1: 1:2000	Document Ref: 192229-PUNCH-XX-XX-DR-C-0812	Revision No: P01	