

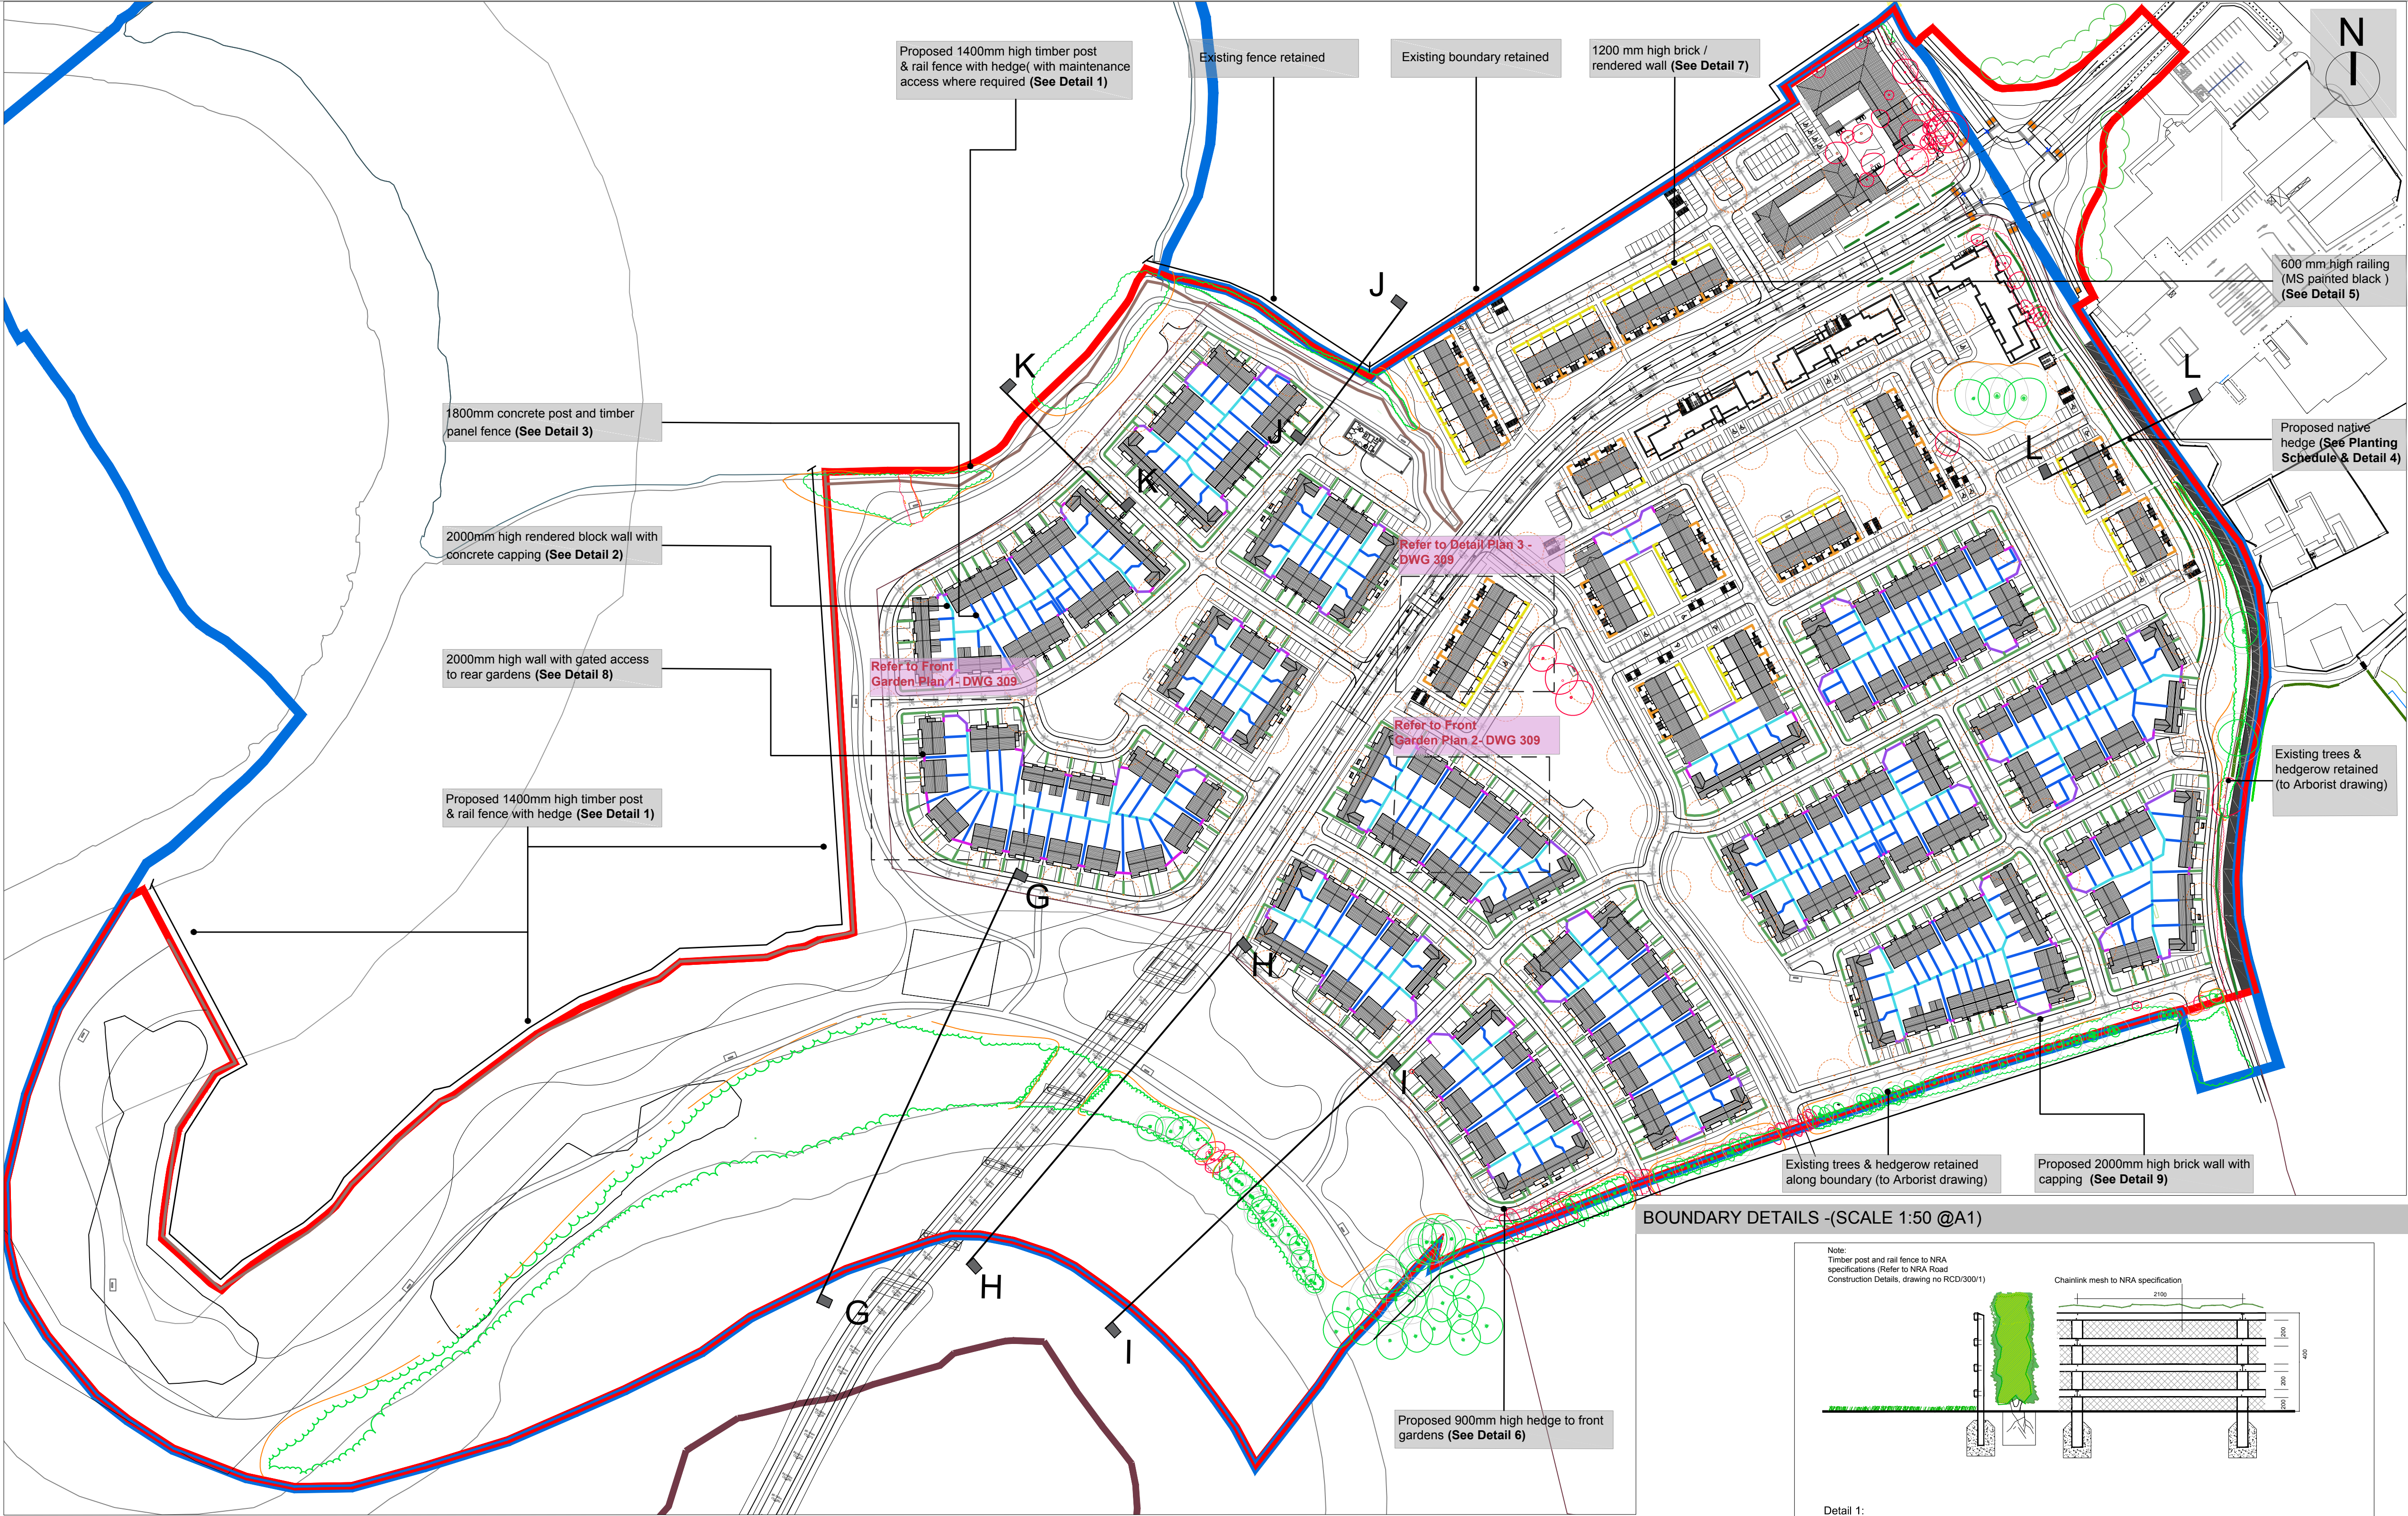
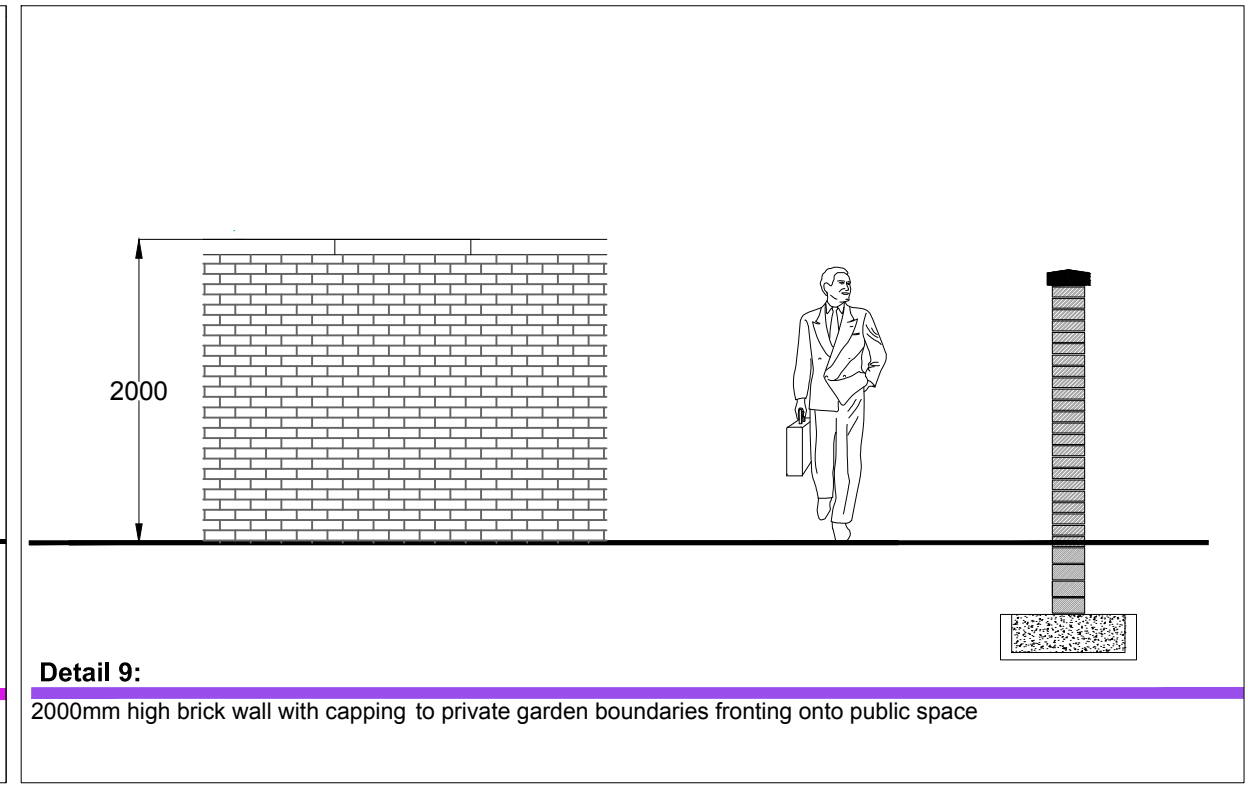
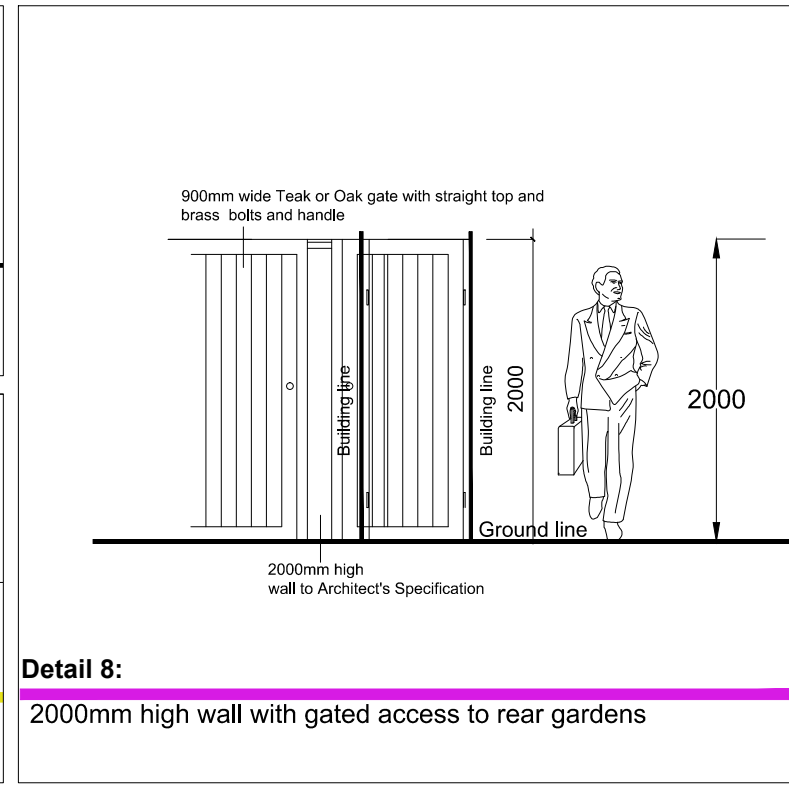
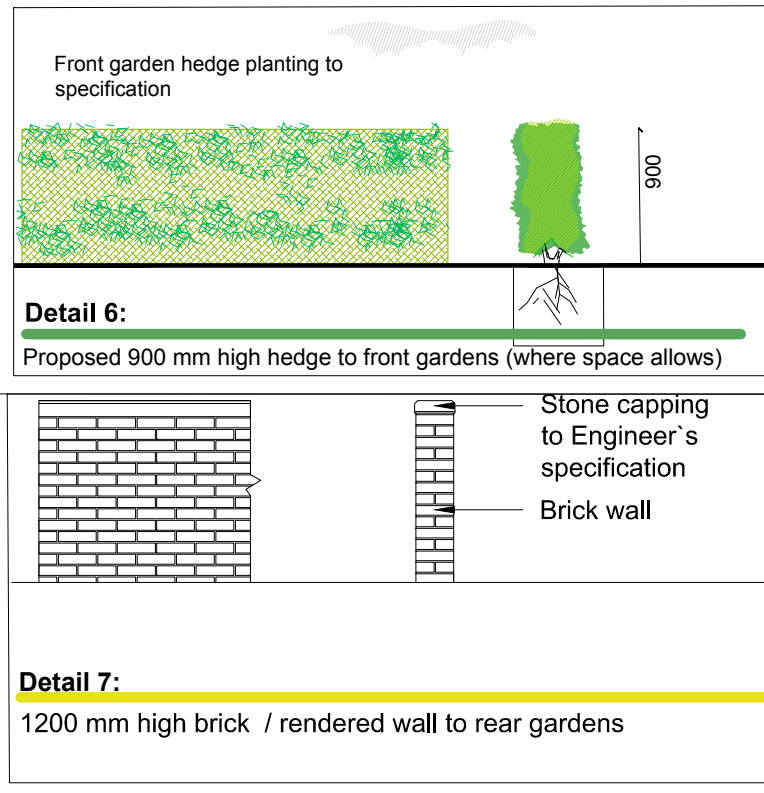
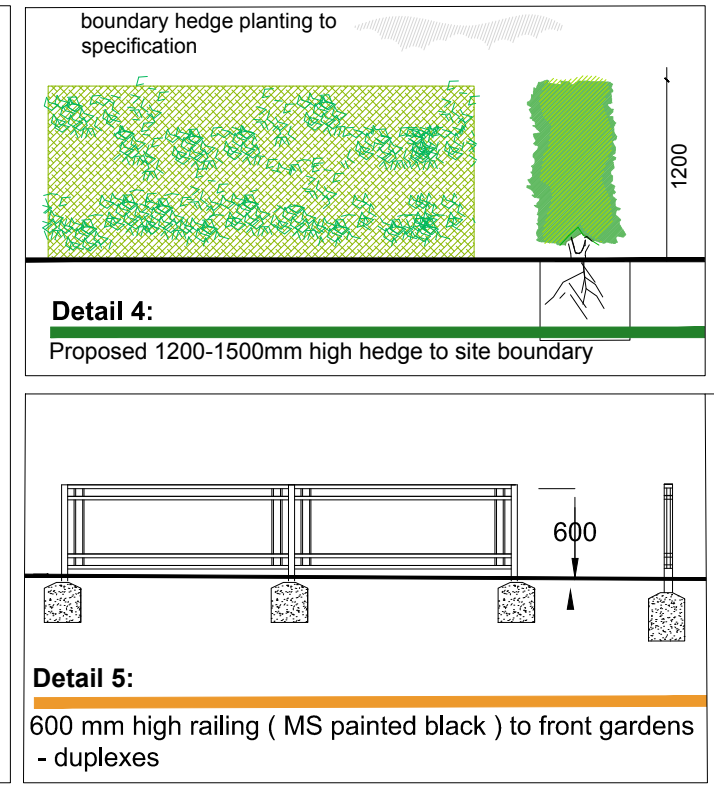
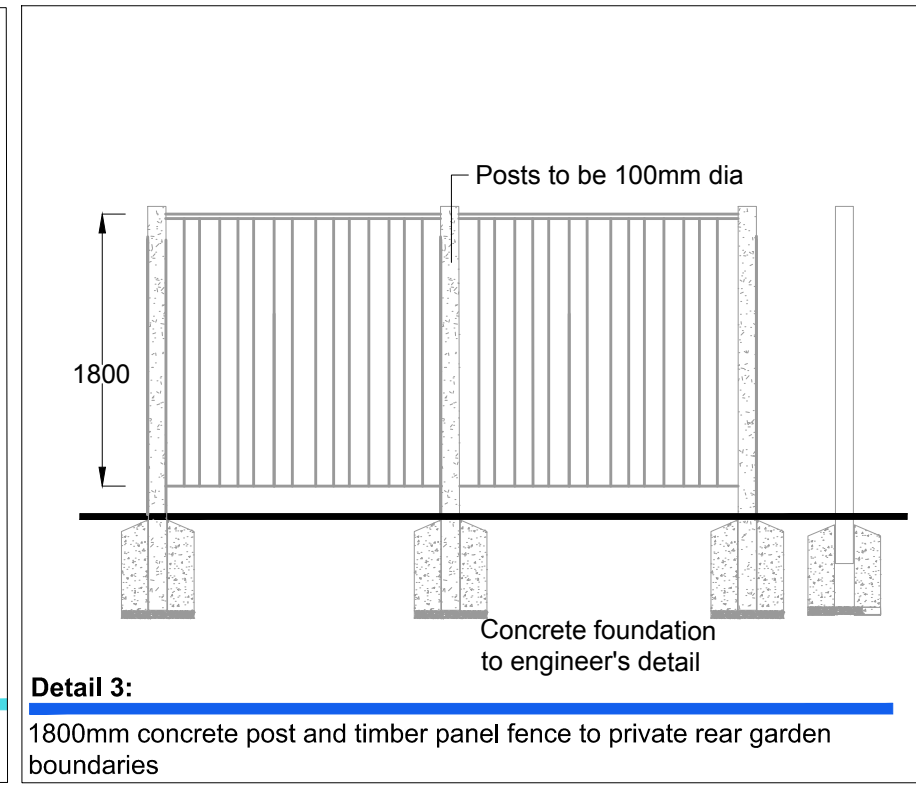


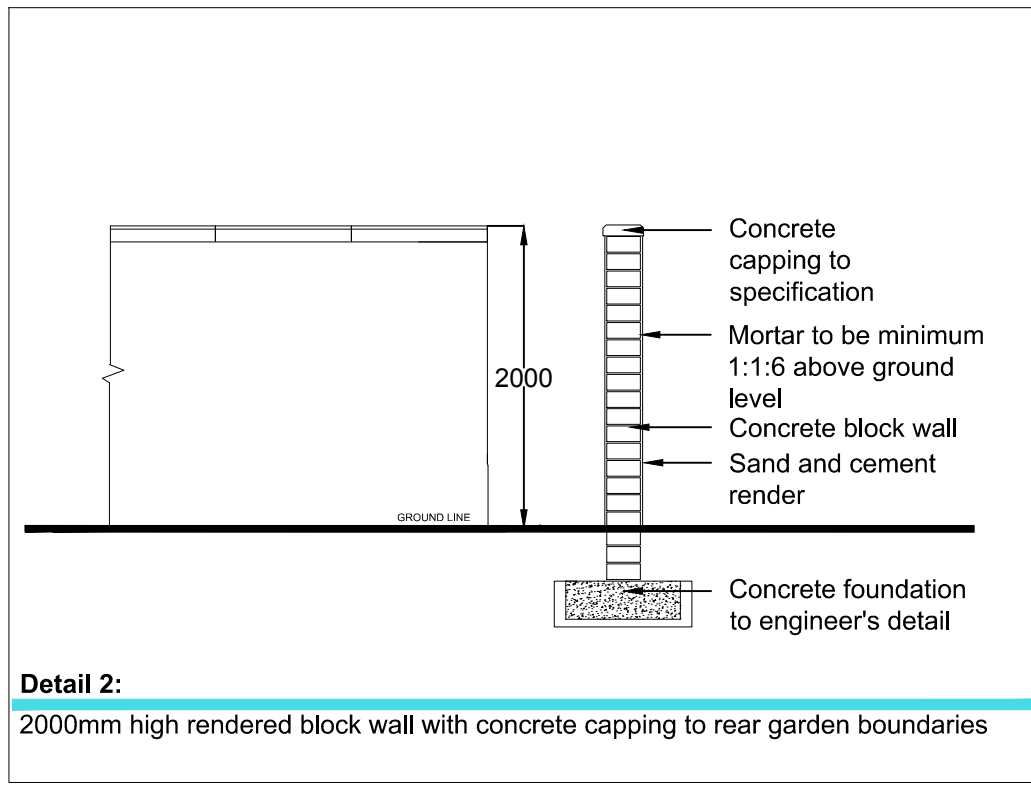

BOUNDARY DETAILS -(SCALE 1:50 @A1)

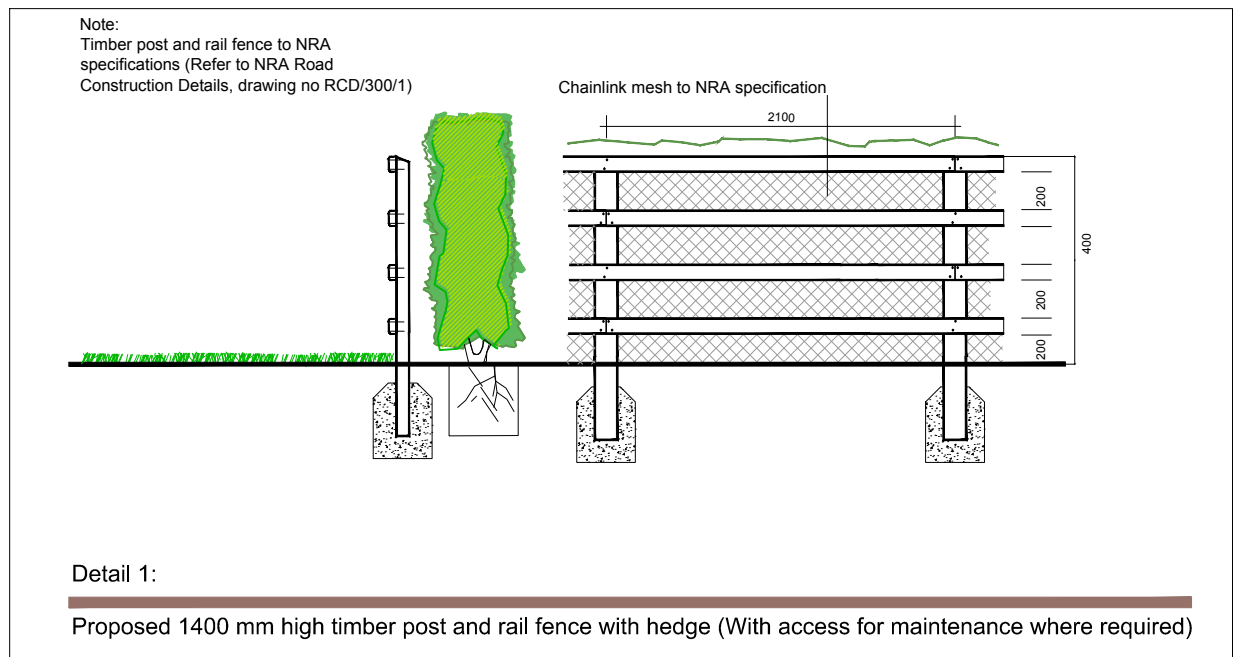

rev	drawn	date	description
© COPYRIGHT This drawing and any design herein is copyright of the big space ltd and must not be reproduced in whole or in part without their express written consent.			
DIMENSIONS Figured dimensions only to be taken from this drawing. All dimensions to be checked on site. Landscape Architect to be informed immediately of any discrepancies before work proceeds.			
LTBS landscape architecture urbanism + landscape planning The Big Space creative dock malahide marina malahide co. dublin T +353 (0)1 806 1840 E info@tbsstudio.com W www.tbsstudio.com			
Status			
PLANNING			
job GREAT CONNELL SHD, NEWBRIDGE			
dra BOUNDARY PLAN & DETAILS			
Date	APR 2022	Dim.	RD DE
Job No.	1554	Chd.	DE
		Passed	DE
		Scale	As shown
		Drawing No.	306
		Rev.	8
Notes			