

O.S. Map Ref.:
Reproduced under Licence No. AR 0050120
Copyright Ordnance Survey Ireland.


GENERAL NOTES

THIS DRAWING TO BE READ IN CONJUNCTION WITH ARCHITECTS DRAWINGS, CONSULTANT ENGINEER'S DRAWINGS AND SPECIFICATIONS, AND LANDSCAPE ARCHITECT'S DRAWINGS AND SPECIFICATIONS.


FOR SITE LEVELS AND FINISHED FLOOR LEVELS REFER TO CONSULTING ENGINEERS DRAWINGS

FOR PRIVATE OPEN SPACE (REAR GARDENS) SIZES AND DETAILED INFORMATION ON SPACE PROVISIONS WITHIN HOUSES REFER TO McCrossan O'Rourke Manning architects Design Statement DOCUMENT

- LEGEND**
- LANDS IN CONTROL OF APPLICANT AND LANDOWNER
 - SITE BOUNDARY OF PLANNING APPLICATION
 - ZONING LINE
 - PROVISION FOR FUTURE BUSWAY / LINK TO OLD CONNA
 - INDICATIVE FUTURE DEVELOPMENT
 - INDICATIVE FUTURE HOUSING CELL
 - LANDFILL REMEDIATION ZONES
 - APARTMENT CORE ACCESS
- OS Map Series | Map Sheets
1:1,000 | 3568-17
1:1,000 | 3568-22
1:2,500 | 3568-A
1:2,500 | 3567-D
1:2,500 | 3567-B
1:2,500 | 3568-C
- EXISTING TOPO SURVEY IN GREY

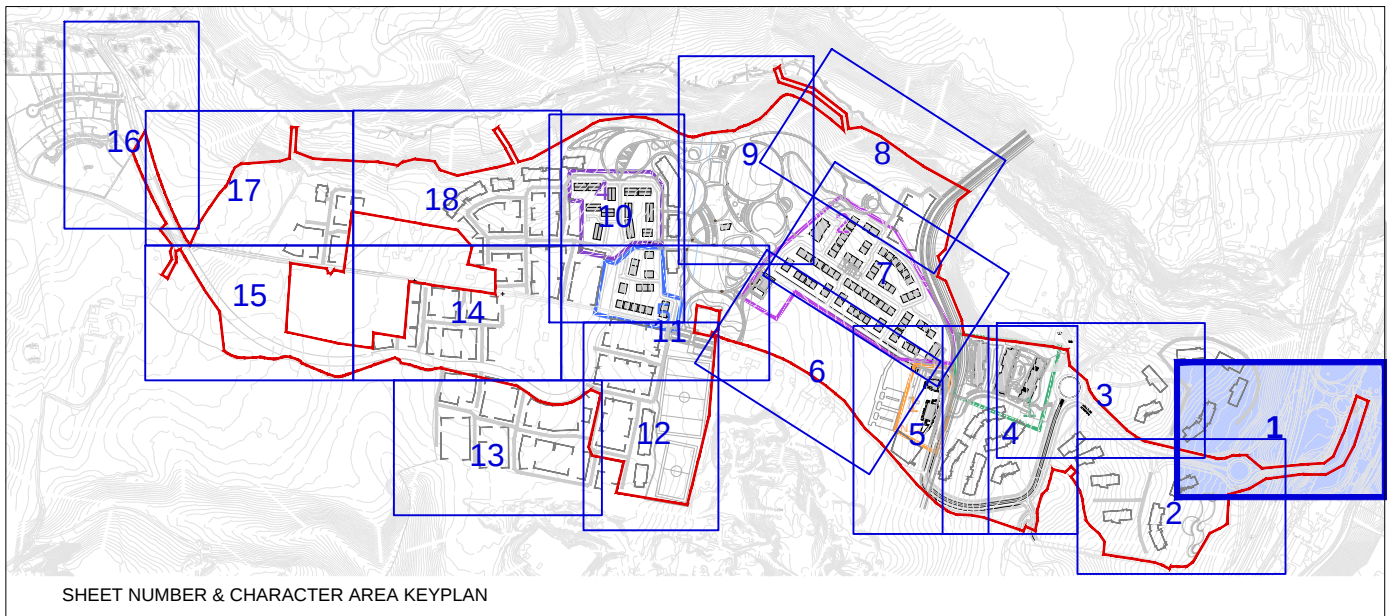

INDICATIVE FUTURE
COMMERCIAL DEVELOPMENT
SUBJECT TO FUTURE PLANNING

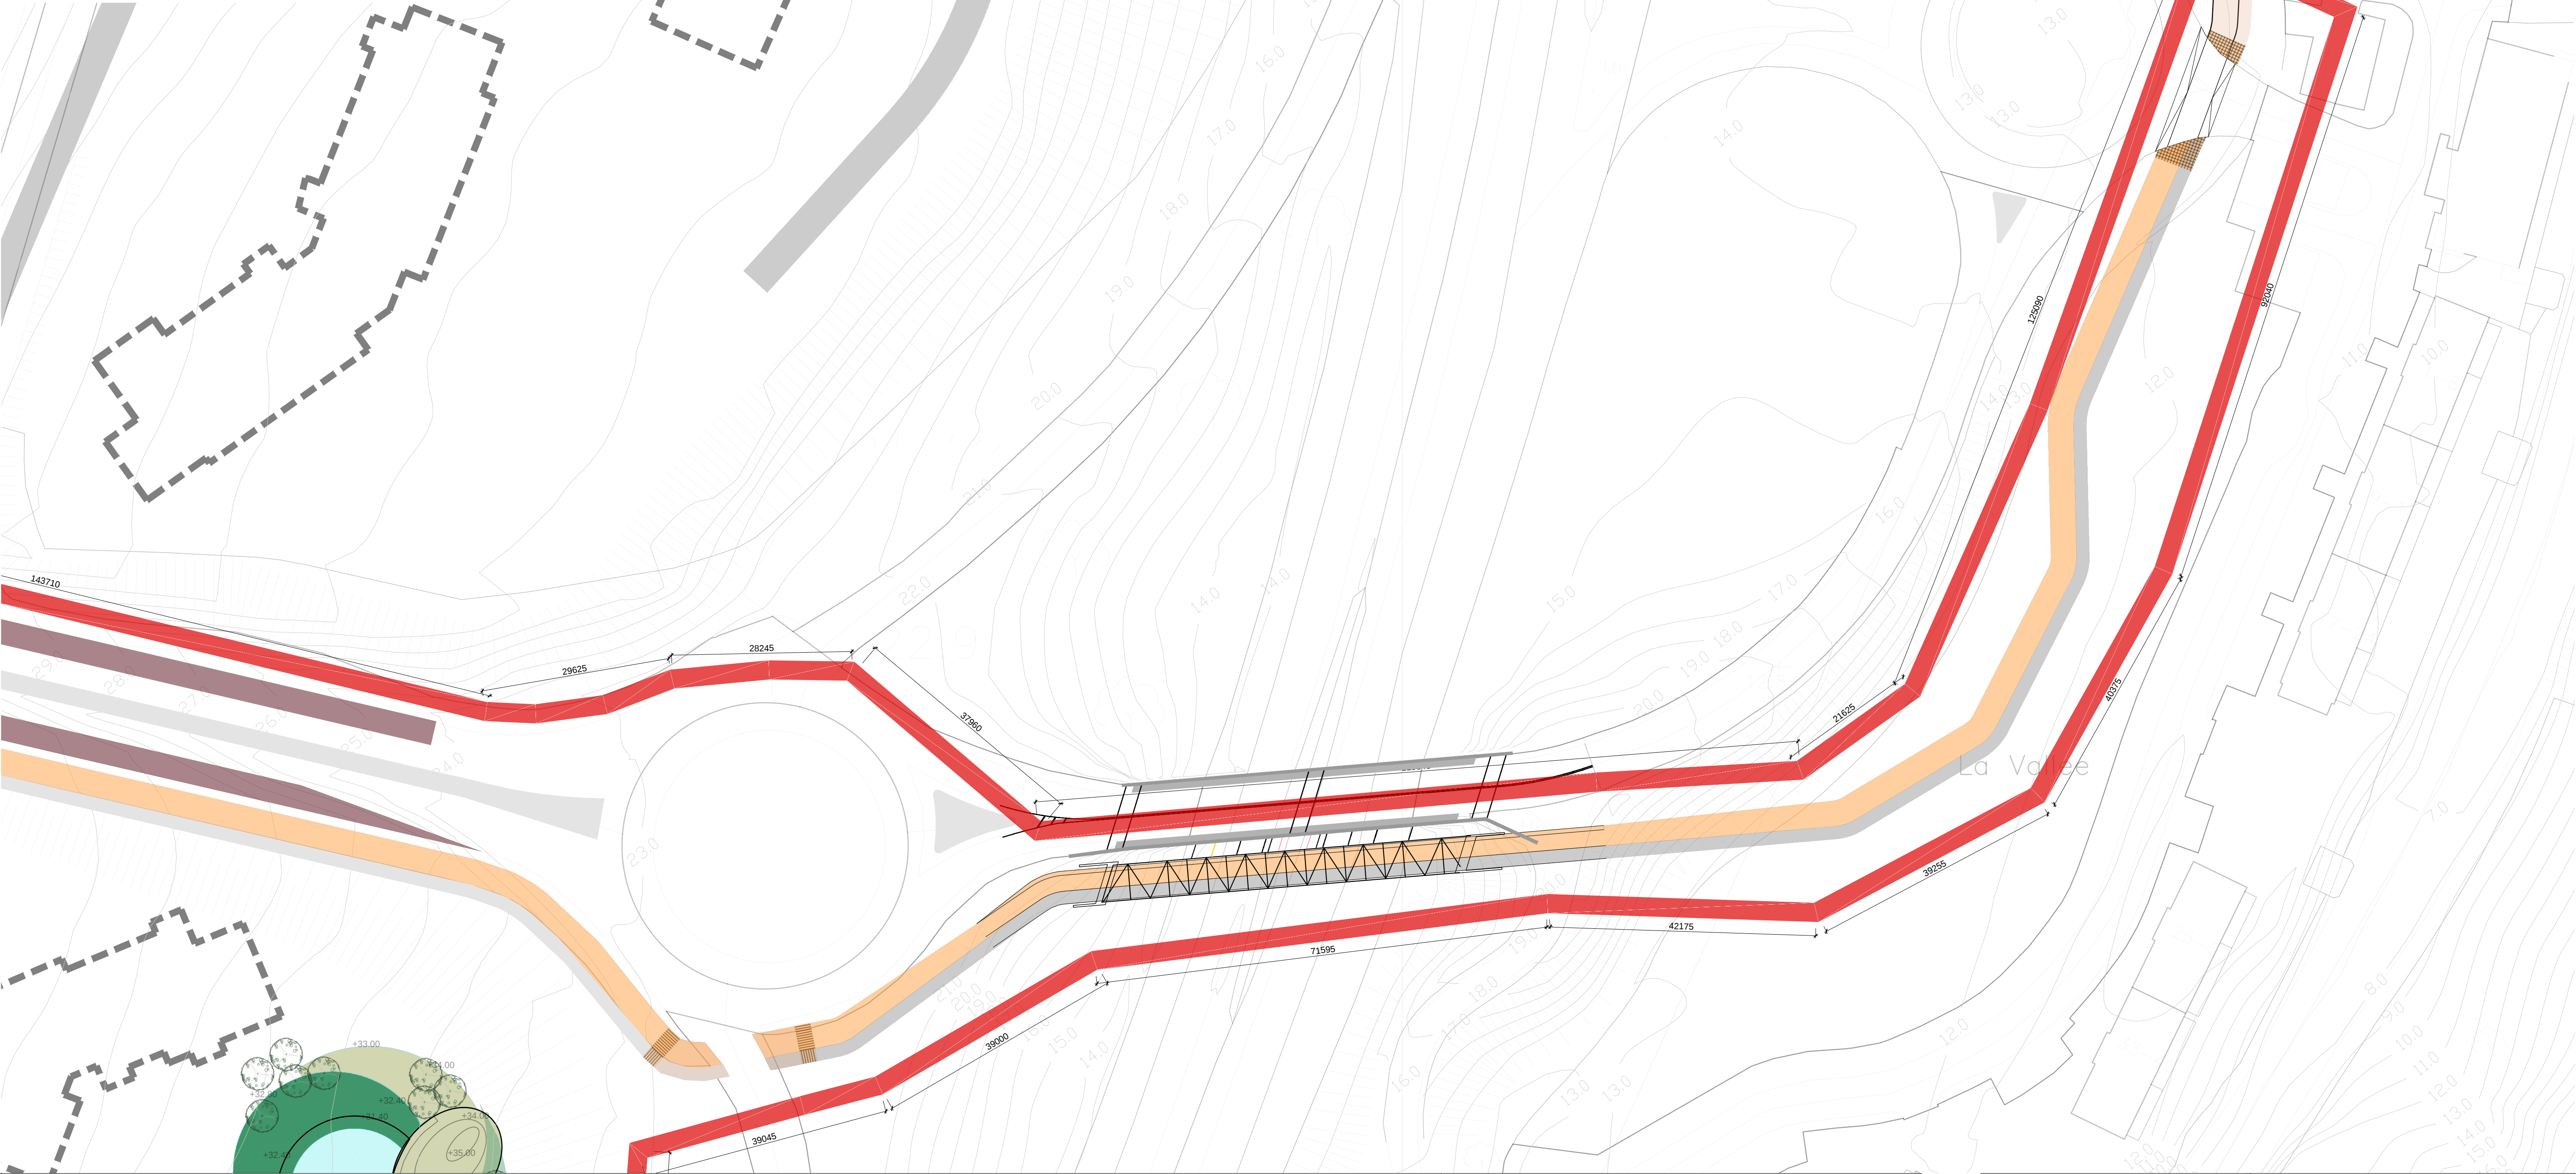

NOTES:
DO NOT SCALE FROM DRAWINGS. WORK TO FIGURED DIMENSIONS ONLY. ARCHITECT TO BE NOTIFIED OF ALL DISCREPANCIES.

REVISIONS		
DATE	DESCRIPTION	No.



McCorm logo

PROJECT TITLE:
Fassaroe Phase 1, County Wicklow

DRAWING TITLE:
PROPOSED SITE LAYOUT PLAN
Sheet 1

1, Grantham Street, Dublin 2, Ireland
Tel: 01-4780700 E-Mail: arc@mcorm.com

DATE: JAN 21	DRAWN BY: RS
SCALE: 1:500	REVISION: -
JOB NO: 15011.1	DRAWING NO: PL 08