


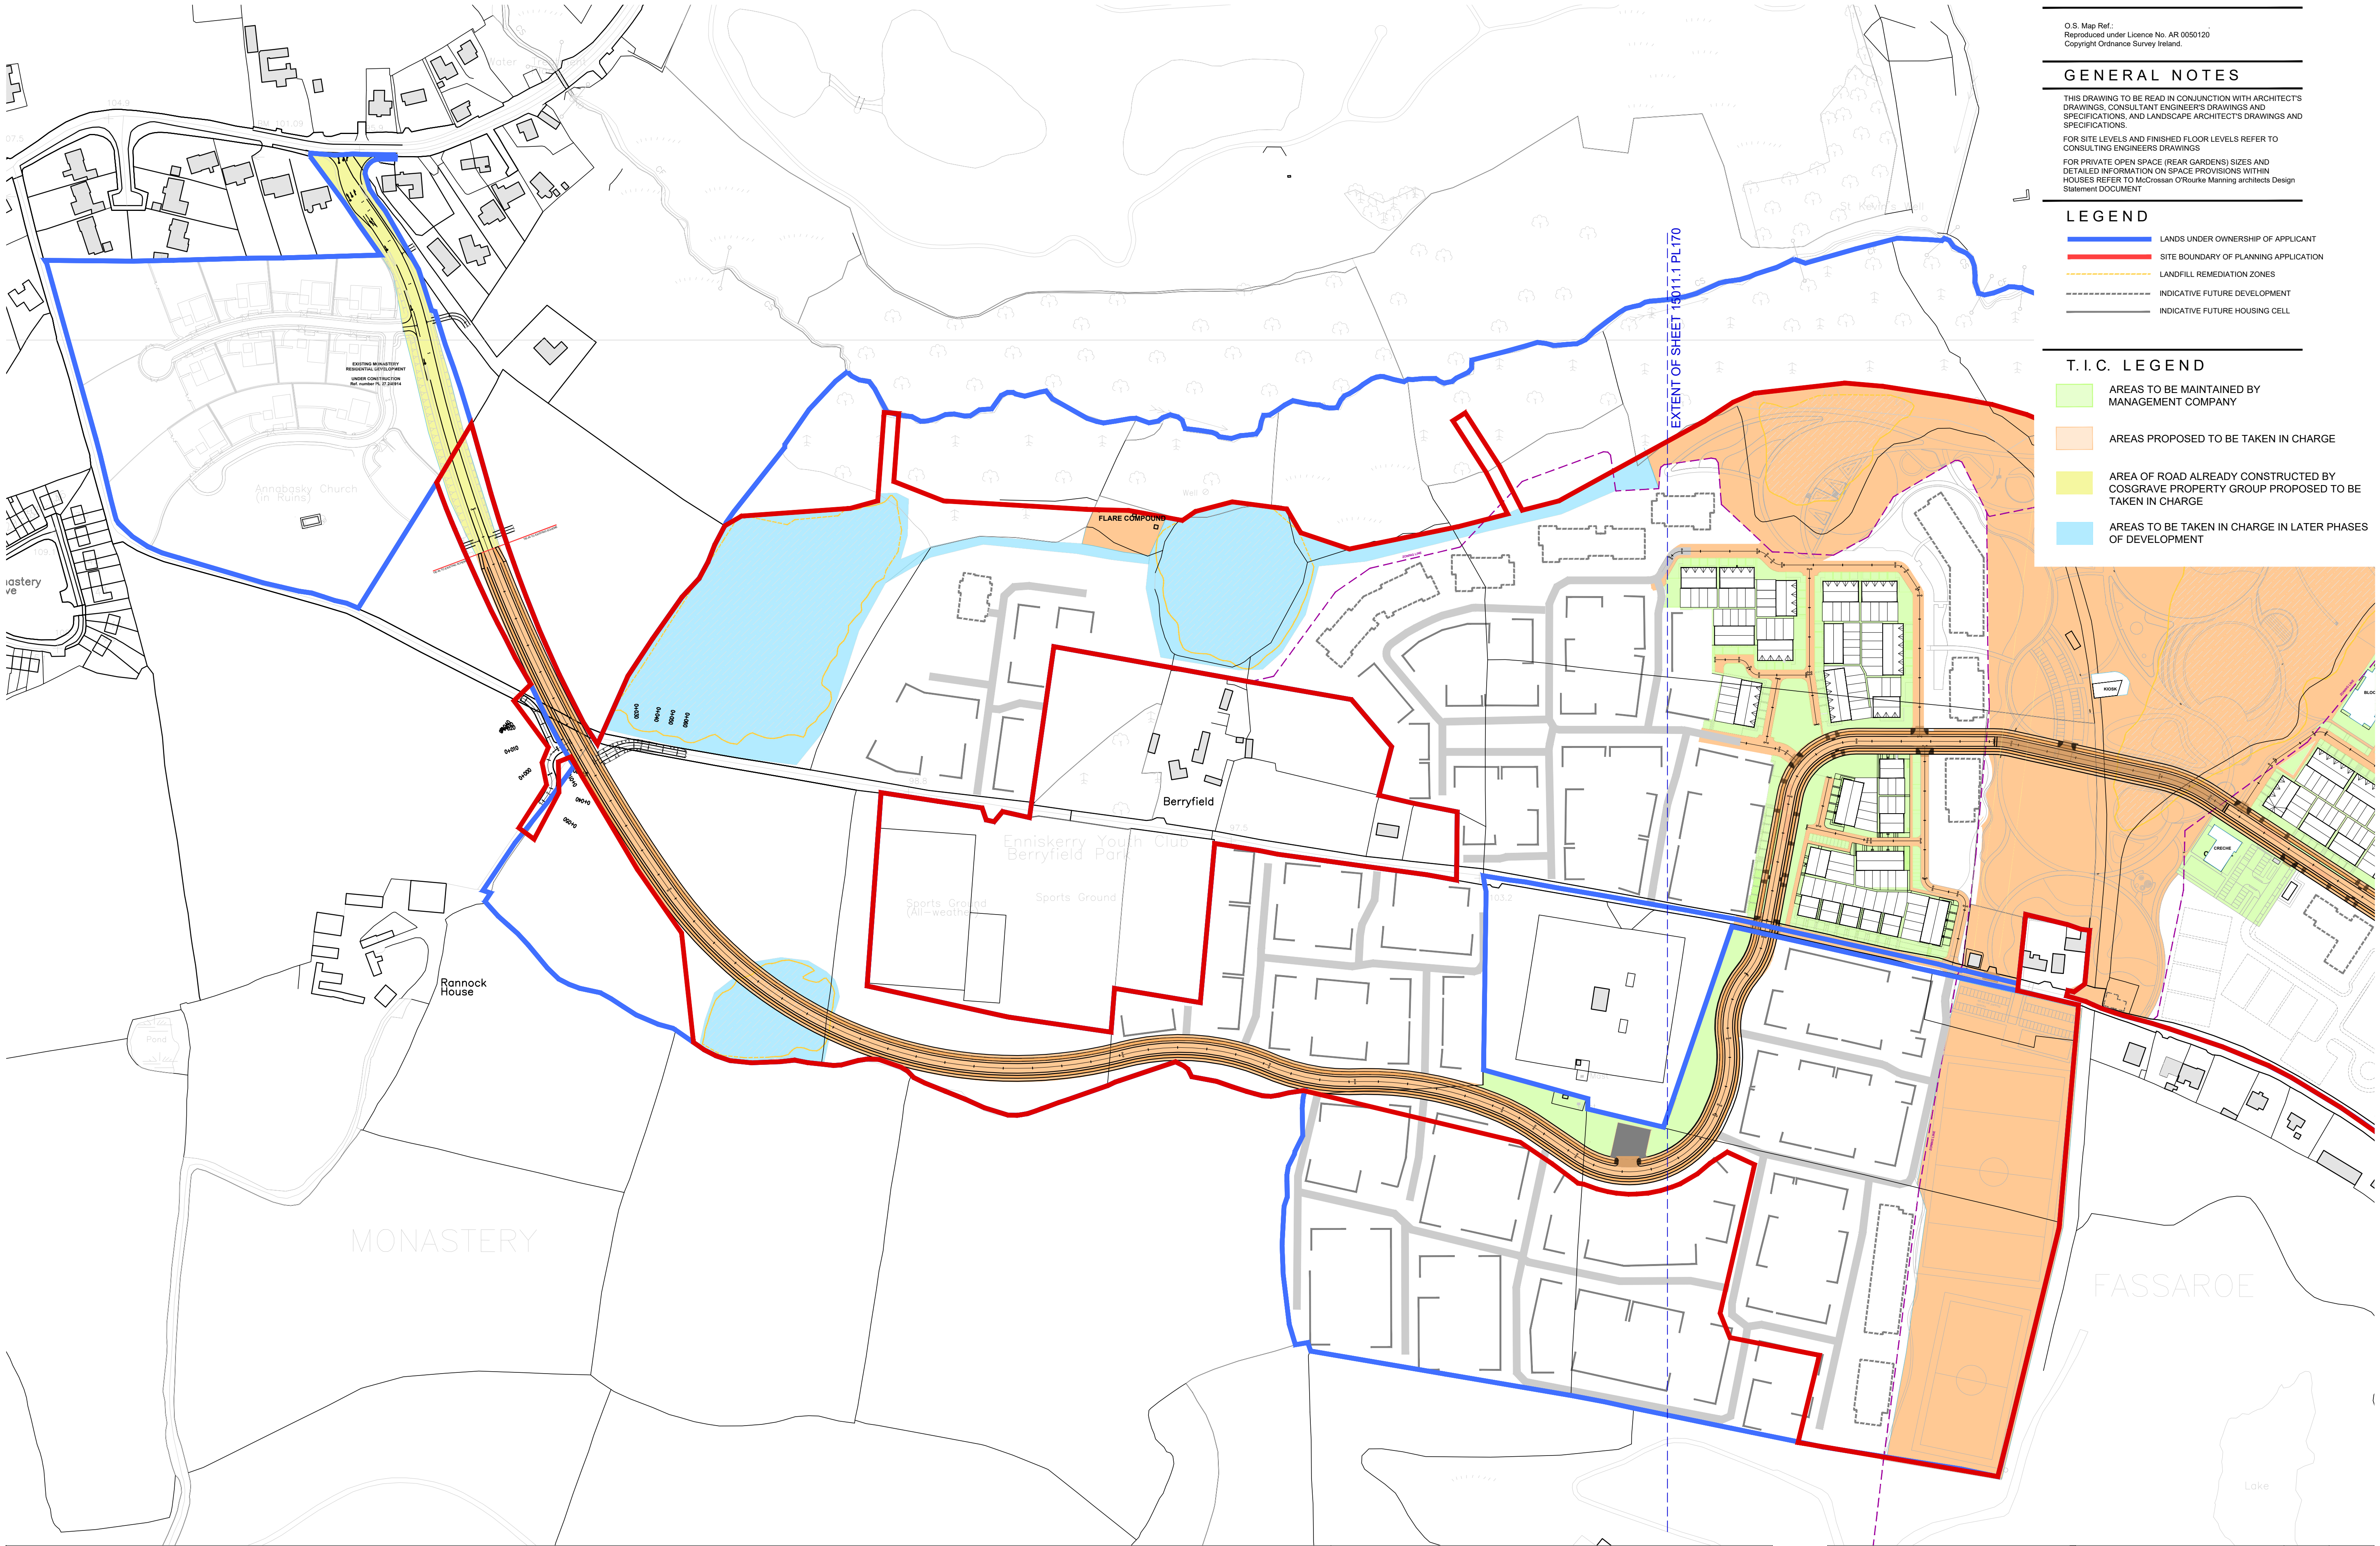

O.S. Map Ref.:
Reproduced under Licence No. AR 0050120
Copyright Ordnance Survey Ireland.

GENERAL NOTES

THIS DRAWING TO BE READ IN CONJUNCTION WITH ARCHITECT'S DRAWINGS, CONSULTANT ENGINEERS' DRAWINGS AND SPECIFICATIONS, AND LANDSCAPE ARCHITECT'S DRAWINGS AND SPECIFICATIONS.

FOR SITE LEVELS AND FINISHED FLOOR LEVELS REFER TO CONSULTING ENGINEERS' DRAWINGS

FOR PRIVATE OPEN SPACE (REAR GARDENS) SIZES AND DETAILED INFORMATION ON SPACE PROVISIONS WITHIN HOUSES REFER TO McCrossan O'Rourke Manning architects Design Statement DOCUMENT

LEGEND

- LANDS UNDER OWNERSHIP OF APPLICANT
- SITE BOUNDARY OF PLANNING APPLICATION
- LANDFILL REMEDIATION ZONES
- INDICATIVE FUTURE DEVELOPMENT
- INDICATIVE FUTURE HOUSING CELL

T.I.C. LEGEND

- AREAS TO BE MAINTAINED BY MANAGEMENT COMPANY
- AREAS PROPOSED TO BE TAKEN IN CHARGE
- AREA OF ROAD ALREADY CONSTRUCTED BY COSGRAVE PROPERTY GROUP PROPOSED TO BE TAKEN IN CHARGE
- AREAS TO BE TAKEN IN CHARGE IN LATER PHASES OF DEVELOPMENT

NOTES:

DO NOT SCALE FROM DRAWINGS. WORK TO FIGURED DIMENSIONS ONLY. ARCHITECT TO BE NOTIFIED OF ALL DISCREPANCIES.

REVISIONS		
DATE	DESCRIPTION	No.

MCCORM

McCROSSAN O'ROURKE MANNING ARCHITECTS

PROJECT TITLE:	Fassaroe, County Wicklow	DATE:	JAN 22	DRAWN BY:	RS
DRAWING TITLE:	TAKING IN CHARGE PLAN	SCALE:	1:2500	REVISION:	-
	(SHEET 1 OF 2)	JOB NO:	15011.1	DRAWING NO:	PL 170
Albert Place West, Harcourt Lane, Dublin 2, Ireland. Tel: 01-4788700 Fax: 01-4788711 E-Mail: arc@mcorm.com					