

LEGEND

- LANDS IN CONTROL OF APPLICANT AND LANDOWNER
- SITE BOUNDARY OF PLANNING APPLICATION
- ZONING LINE
- PROVISION FOR FUTURE BUSWAY / LINK TO OLD CONNA
- INDICATIVE FUTURE DEVELOPMENT
- INDICATIVE FUTURE HOUSING CELL
- LANDFILL REMEDIATION ZONES

OS Map Series | Map Sheets
1:1,000 | 3568-17
1:1,000 | 3568-22
1:2,500 | 3568-A
1:2,500 | 3567-D
1:2,500 | 3567-B
1:2,500 | 3568-C

- APARTMENT CORE ACCESS
- EXISTING TOPO SURVEY IN GREY

O.S. Map Ref.:
Reproduced under Licence No. AR 0050120
Copyright Ordnance Survey Ireland.




GENERAL NOTES


THIS DRAWING IS TO BE READ IN CONJUNCTION WITH ARCHITECT'S DRAWINGS, CONSULTANT ENGINEER'S DRAWINGS AND SPECIFICATIONS, AND LANDSCAPE ARCHITECT'S DRAWINGS AND SPECIFICATIONS.

FOR SITE LEVELS AND FINISHED FLOOR LEVELS REFER TO CONSULTING ENGINEERS DRAWINGS

FOR PRIVATE OPEN SPACE (REAR GARDENS) SIZES AND DETAILED INFORMATION ON SPACE PROVISIONS WITHIN HOUSES REFER TO McCrossan O'Rourke Manning architects Design Statement DOCUMENT

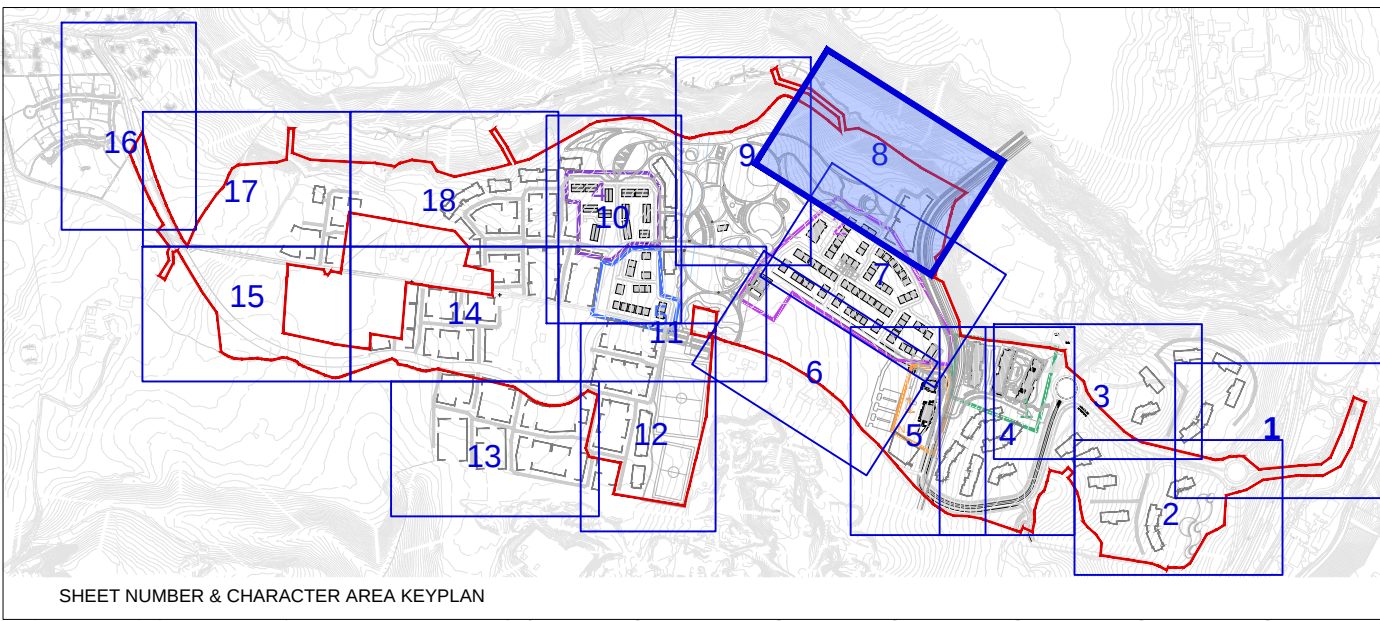


SHEET NUMBER & CHARACTER AREA KEYPLAN

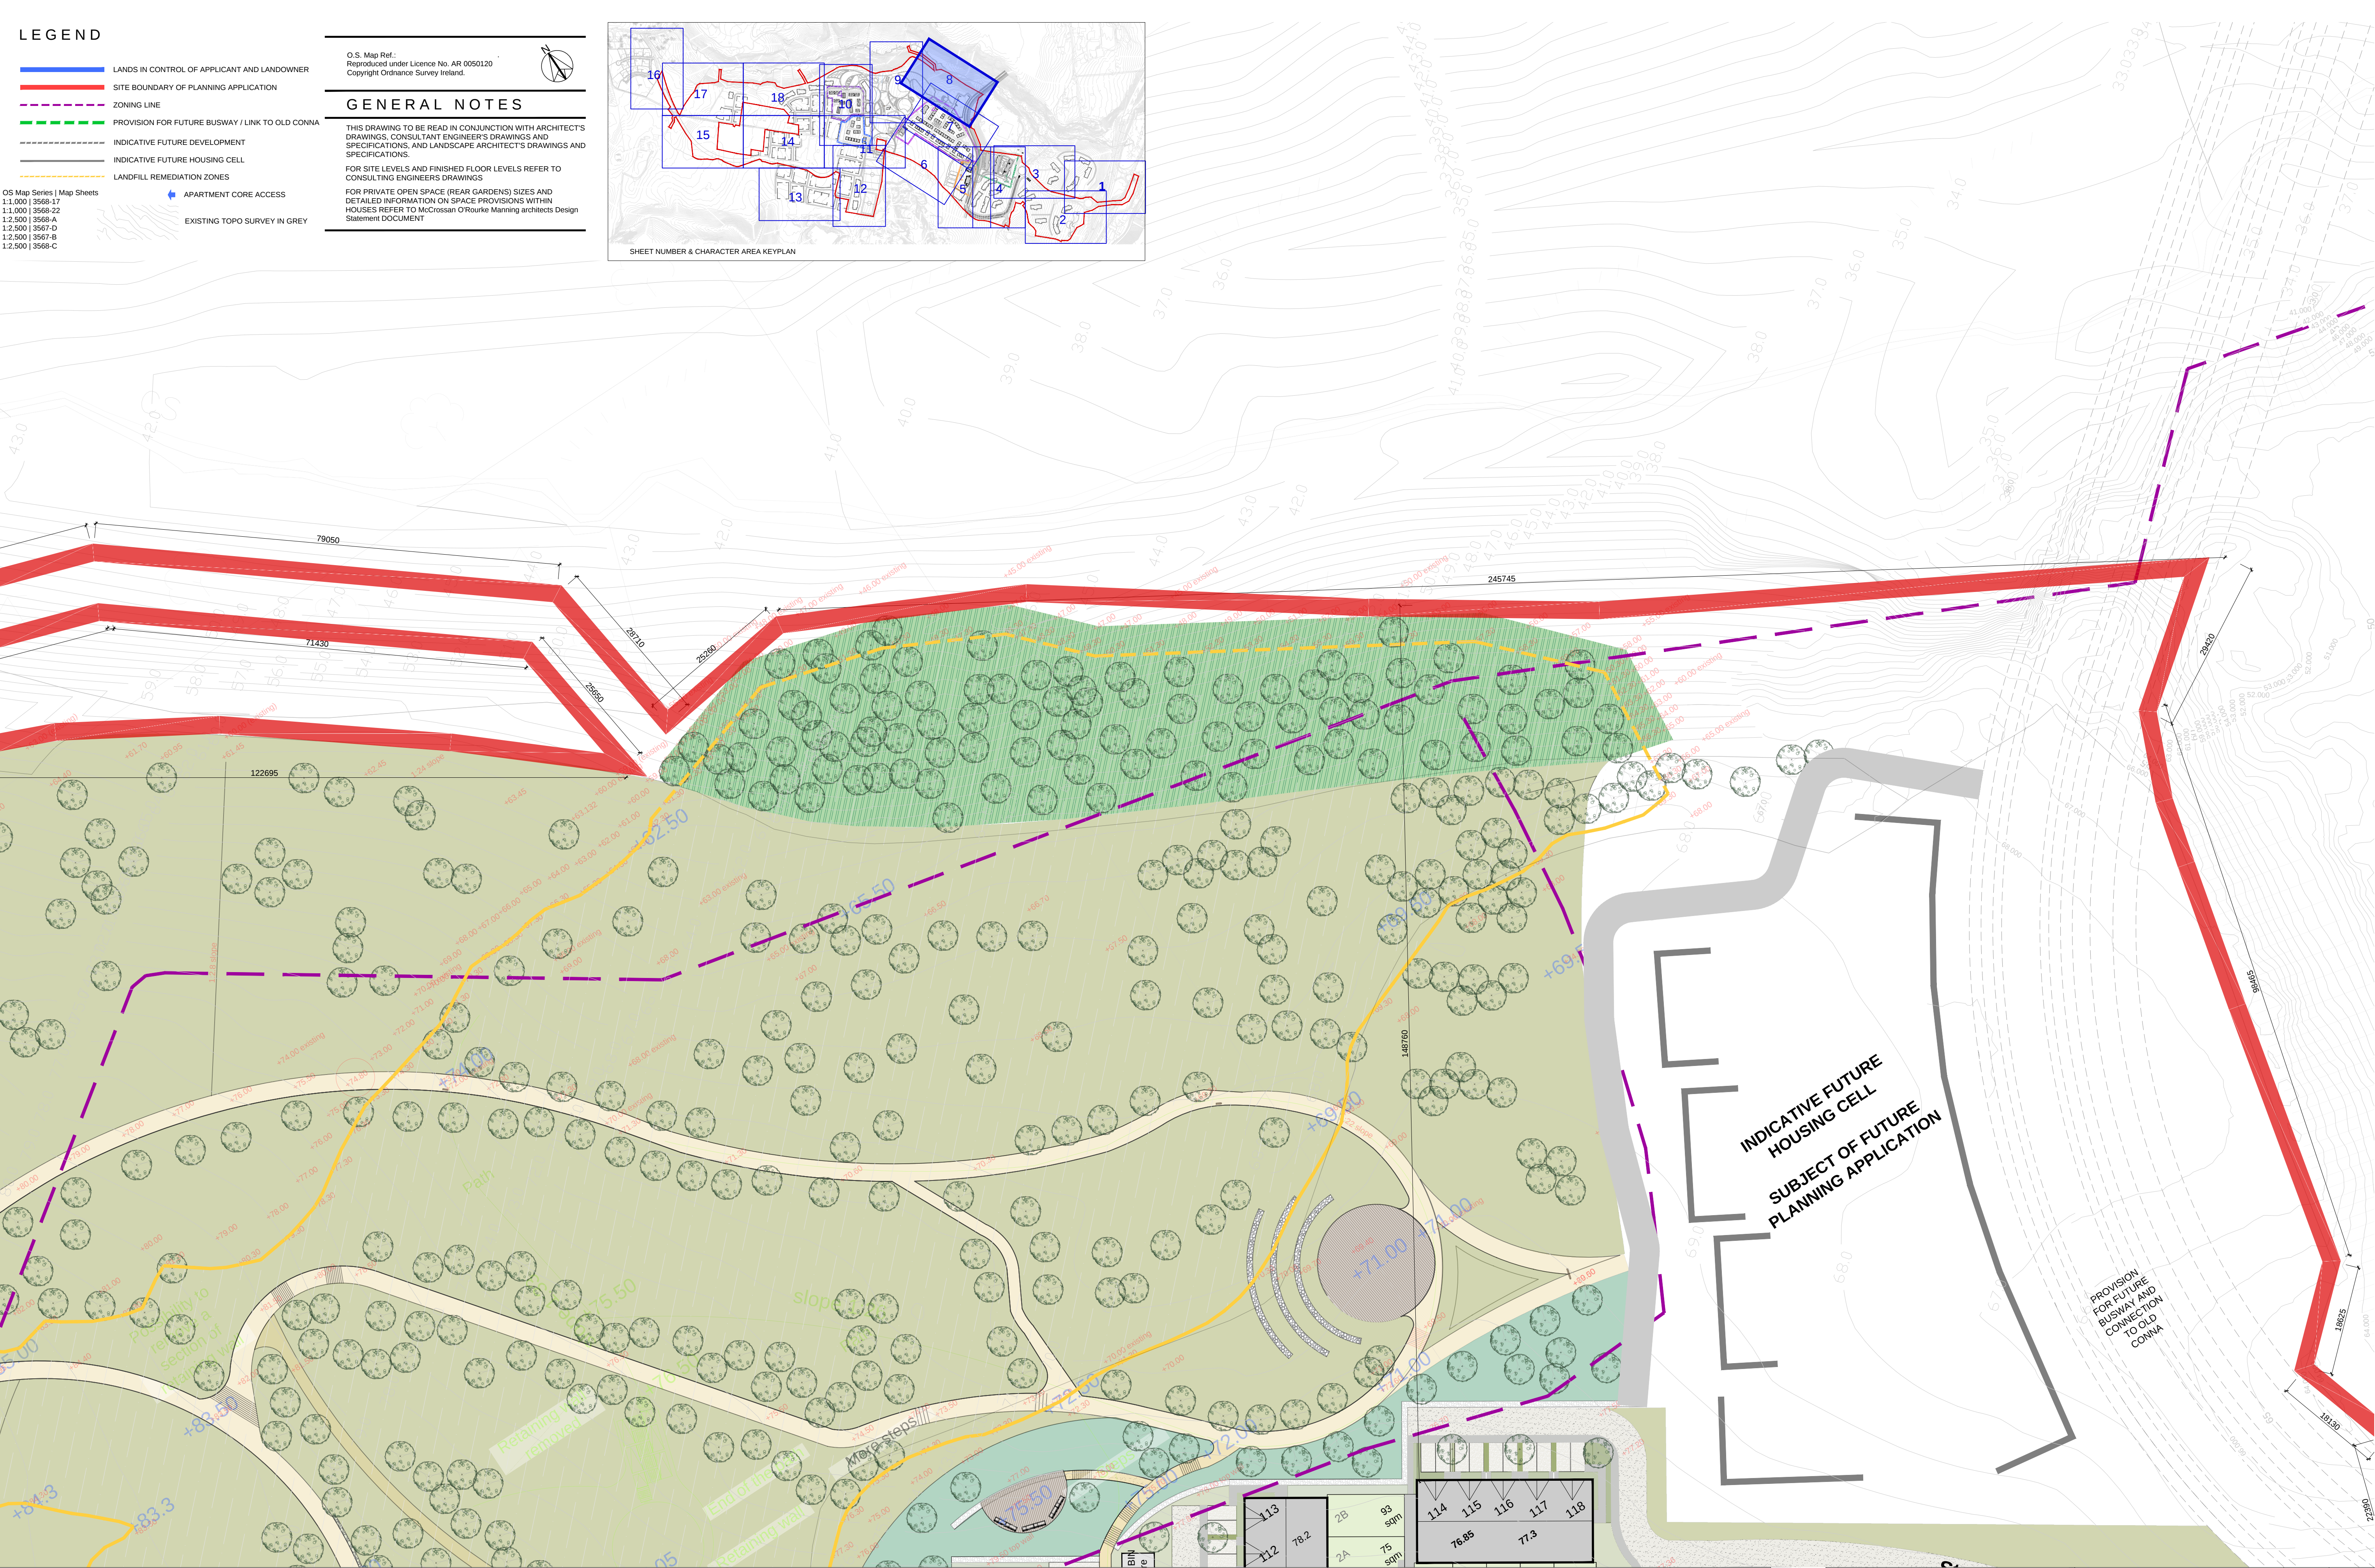

NOTES:

DO NOT SCALE FROM DRAWINGS. WORK TO FIGURED DIMENSIONS ONLY. ARCHITECT TO BE NOTIFIED OF ALL DISCREPANCIES.

REVISIONS		
DATE	DESCRIPTION	NO.

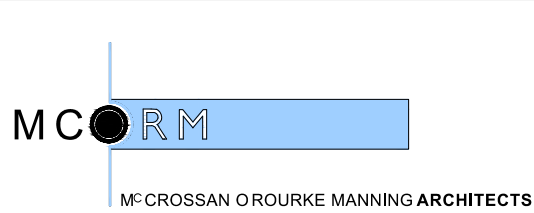

PROJECT TITLE: Fassaroe Phase 1, County Wicklow		DATE: JAN 22	DRAWN BY: RS
DRAWING TITLE: PROPOSED SITE LAYOUT PLAN Sheet 8 Character area 2		SCALE: 1:500	REVISION: -
JOB NO: 15011.1		DRAWING NO: PL 15	