


RAILINGS
Flat steel railings
Inside bars in Rolled Steel flat

DWARF WALL
Bricks facing the boundary,
Rendering finished, RAL TBC

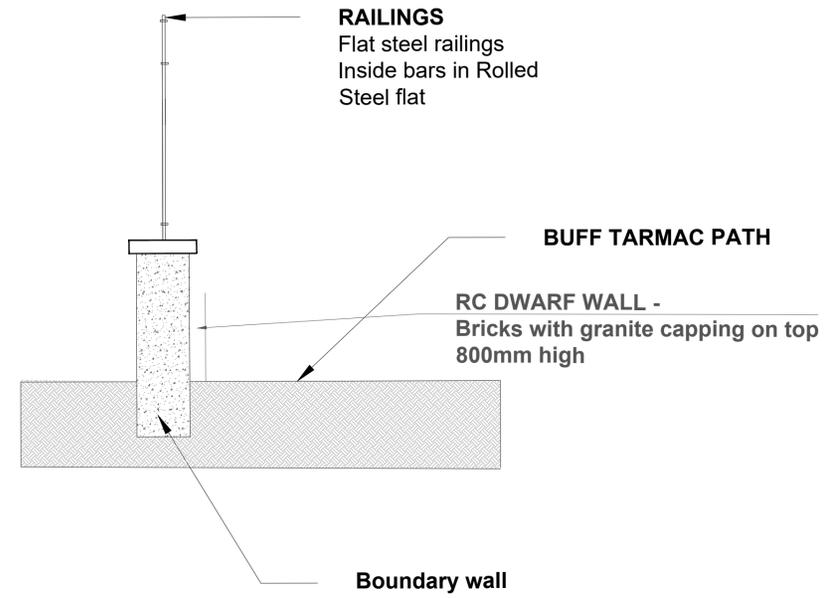

RAILINGS
Flat steel railings
Inside bars in Rolled
Steel flat

BUFF TARMAC PATH

RC DWARF WALL -
Bricks with granite capping on top
800mm high

Boundary wall

REV	DESCRIPTION	ISSUED BY	DATE

MITCHELL + ASSOCIATES
LANDSCAPE ARCHITECTURE URBAN DESIGN
Unit 5, Woodpark, The Rise, Clonsilla, Dublin 9, Ireland t: +353 1 454 5066 e: info@mitthellassoc.com

PROJECT
Fassaroe

CLIENT
Cosgrave Property Group

JOB NO.
LFAS006

DRAWING
TECHNICAL DETAILS - Dwarf wall and railing

DRAWING NO.
309

DRAWN BY
Constance Freche

CHECKED
AH

DATE
20.01.2022

STATUS:
Planning

SCALE
1:20 @ A1

REVISION
>REVISION<

NOTES:
All dimensions are in millimeters unless otherwise stated and shall be checked and confirmed by the contractor on site. Any discrepancies shall be immediately reported to the landscape architect. Work to figured dimensions only. Do not scale from drawing. Do Not Scale. Use Figured Dimensions Only. Not for Construction Purposes unless Specifically Marked.
© THIS DRAWING IS COPYRIGHT OF MITCHELL + ASSOCIATES