



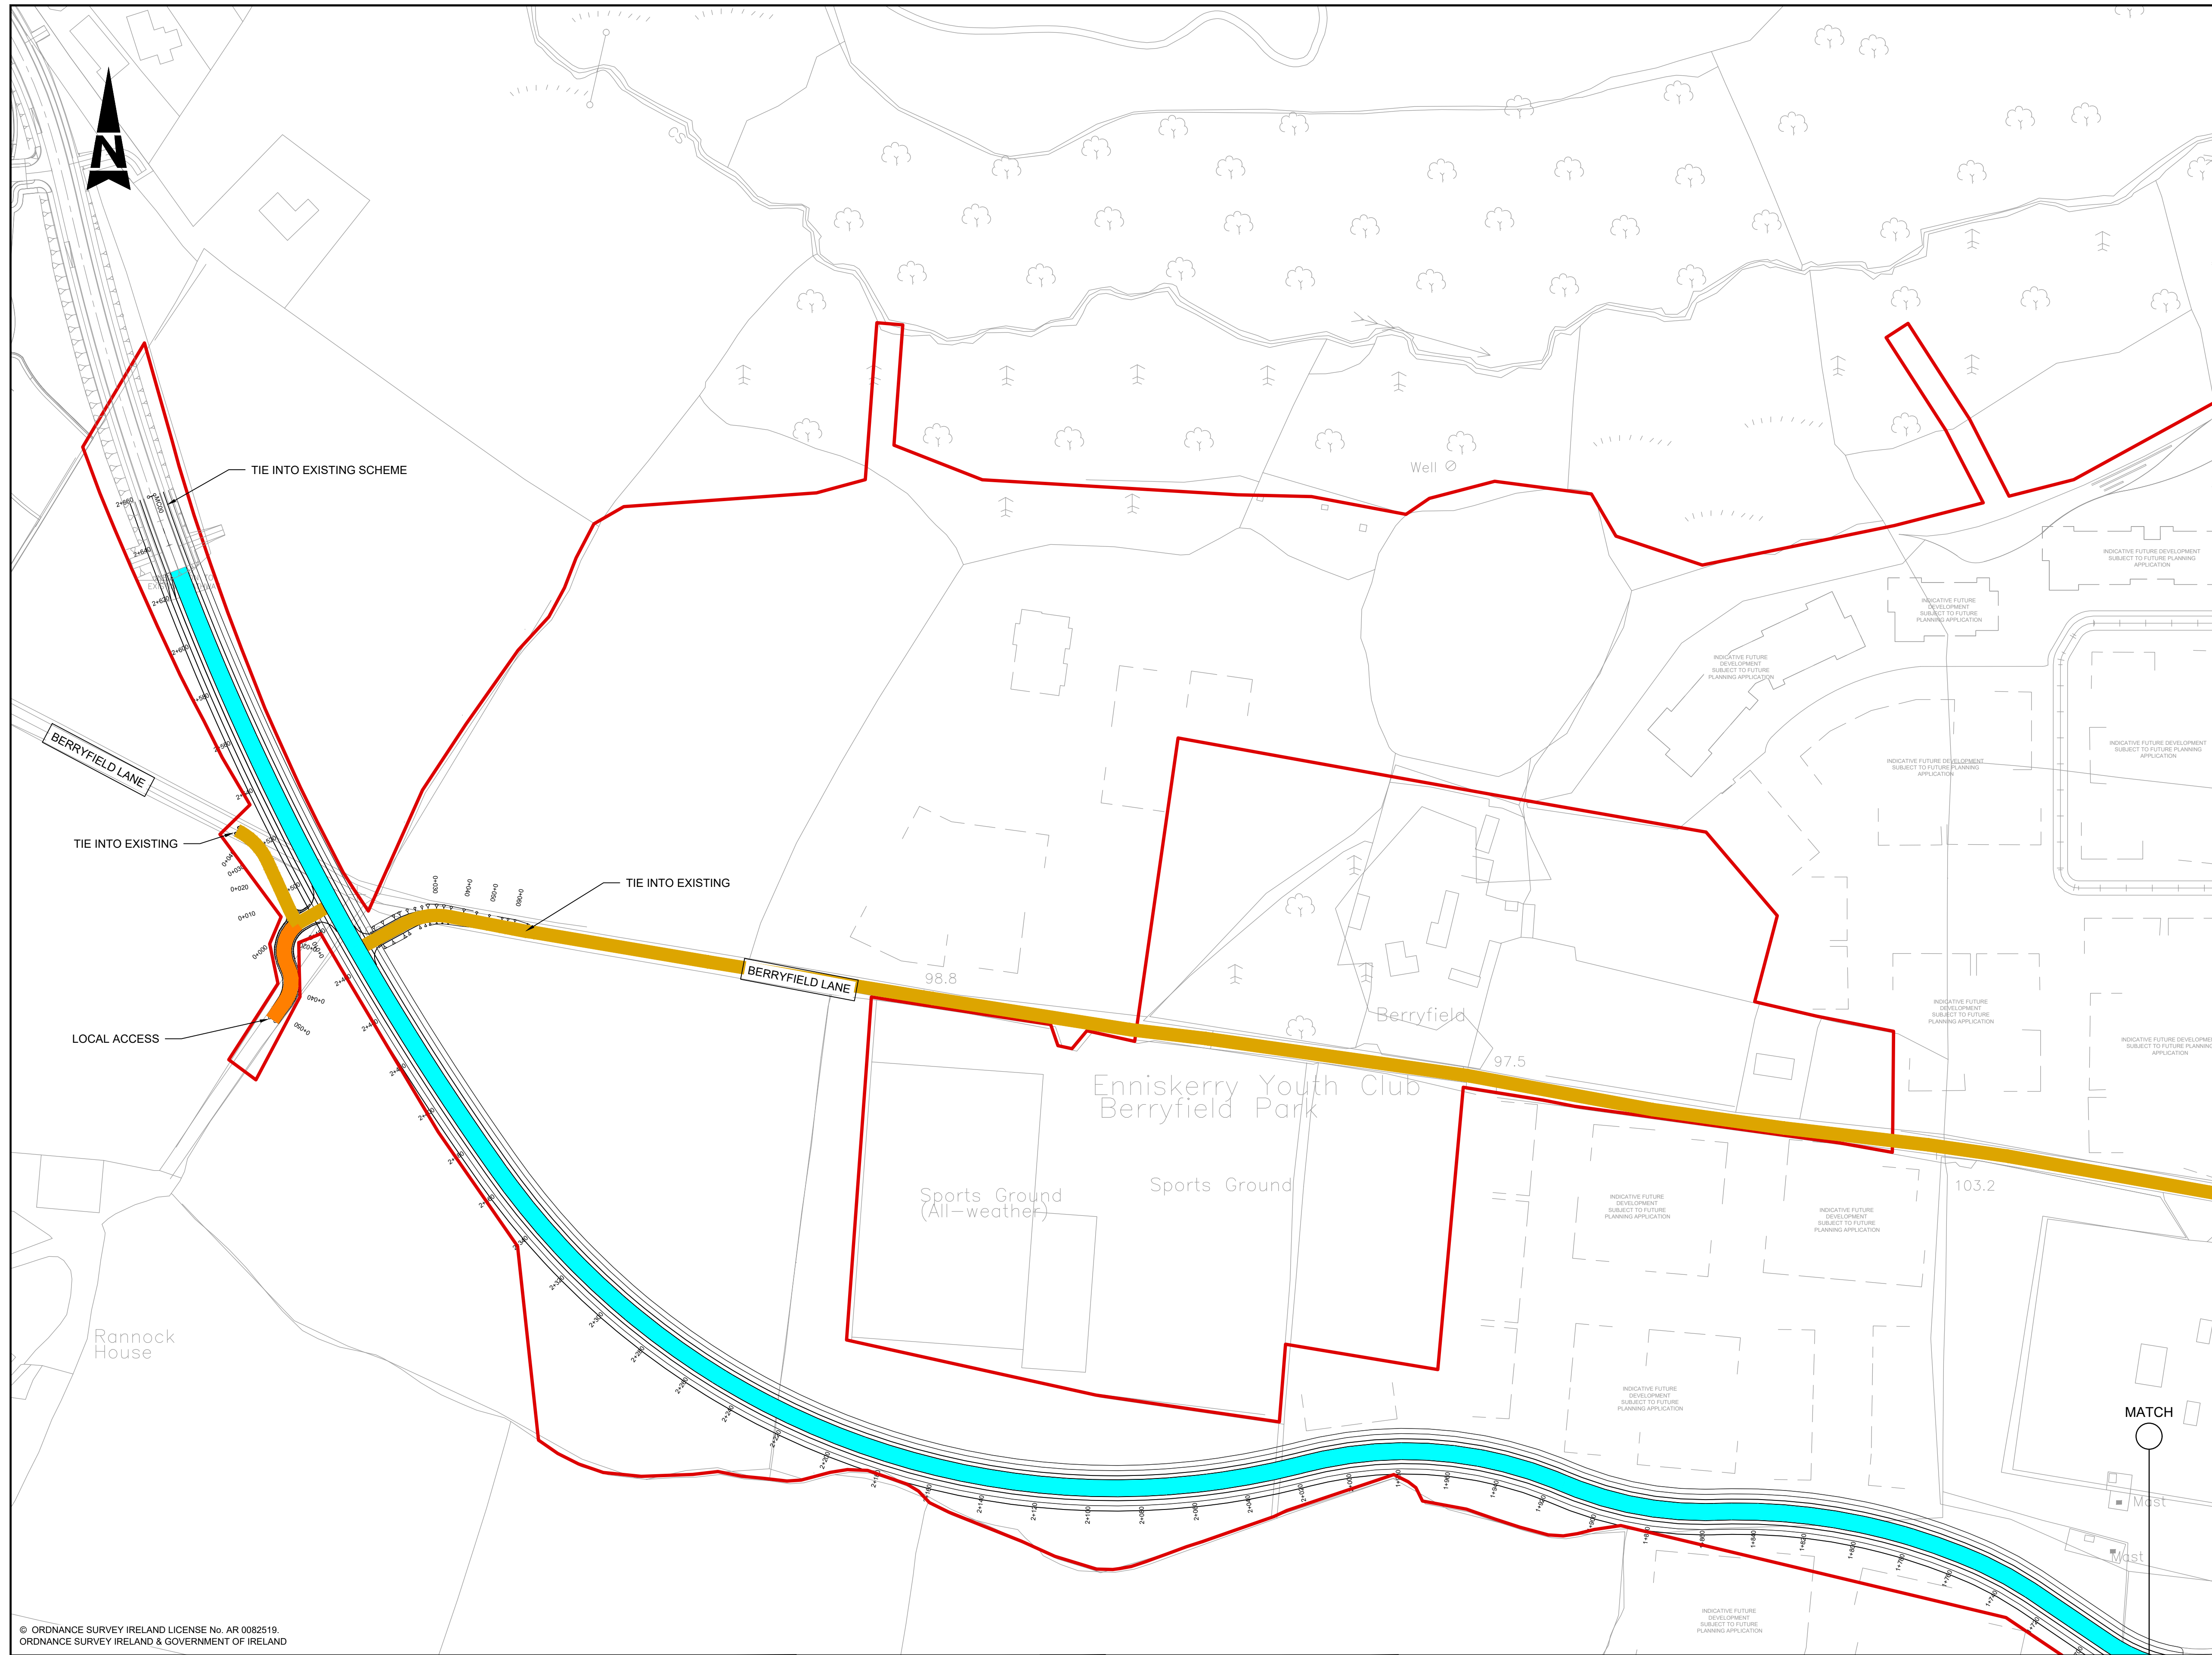

© ORDNANCE SURVEY IRELAND LICENSE No. AR 0082518
ORDNANCE SURVEY IRELAND & GOVERNMENT OF IRELAND

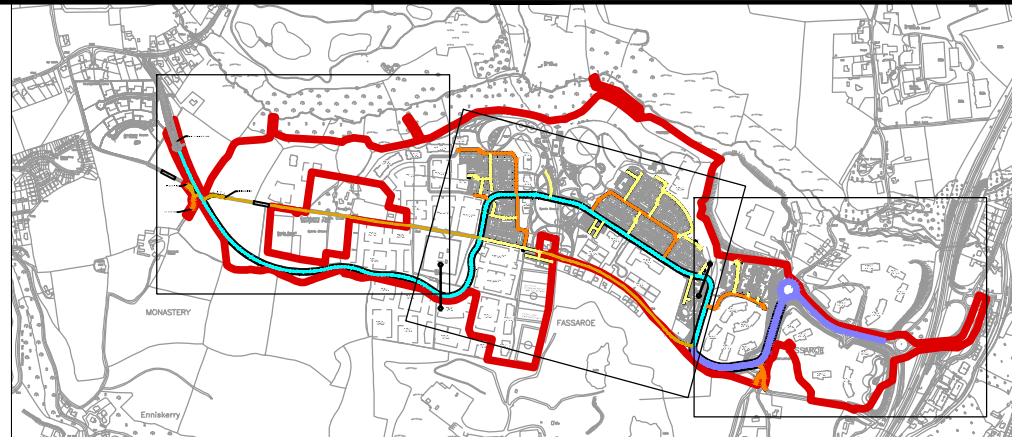

Rev	Description	By	Date	Chk'd	Auth
-	FOR PLANNING	RG	18.01.21	PF	PF

SNC-LAVALIN
Member of the SNC-Lavalin Group

Atkins House, 150-155 Airside
Business Park, Swords, Co. Dublin
Tel (+353) 01 810 8000
Fax (+353) 01 810 8001

Unit 2B, 2200 Cork Airport
Business Park, Cork
Tel (+353) 021 429 0300
Fax (+353) 021 429 0360

2nd Floor Technology House
Parkmore Technology Park, Galway
Tel (+353) 091 786 050
Fax (+353) 091 779 830

Cosgrave

FASSAROE
DEVELOPMENT

- GENERAL NOTES**
- ALL DIMENSIONS ARE IN MILLIMETRES UNLESS NOTED OTHERWISE
 - ONLY WRITTEN DIMENSIONS SHALL BE USED. NO DIMENSIONS SHALL BE SCALED FROM THE DRAWINGS
 - ALL LEVELS ARE IN METRES AND ARE TO MALIN HEAD DATUM
 - ALL COORDINATES ARE IN METRES AND ARE TO IRISH TRANSVERSE MERCATOR
 - DRAWINGS ARE TO BE READ IN CONJUNCTION WITH THE SPECIFICATION

- LEGEND:**
- SITE BOUNDARY
 - PROPOSED BOULEVARD STREET
 - PROPOSED LINK STREET
 - PROPOSED LOCAL STREET
 - PROPOSED HOMEZONE STREET
 - REALIGNED BERRYFIELD LANE

Purpose	PLANNING
Title	PHASE 1 STREET TYPOLOGY SHEET 2 OF 4
Original Scale	1:1250 at A1 1:2500 at A3
Design/Drawn	YC
Checked	PF
Authorised	PF
Date	30.11.21
Date	30.11.21
Date	30.11.21
Status	P
Drawing Number	5186693 / HTR / 01 / DR / 0116
Rev	-