
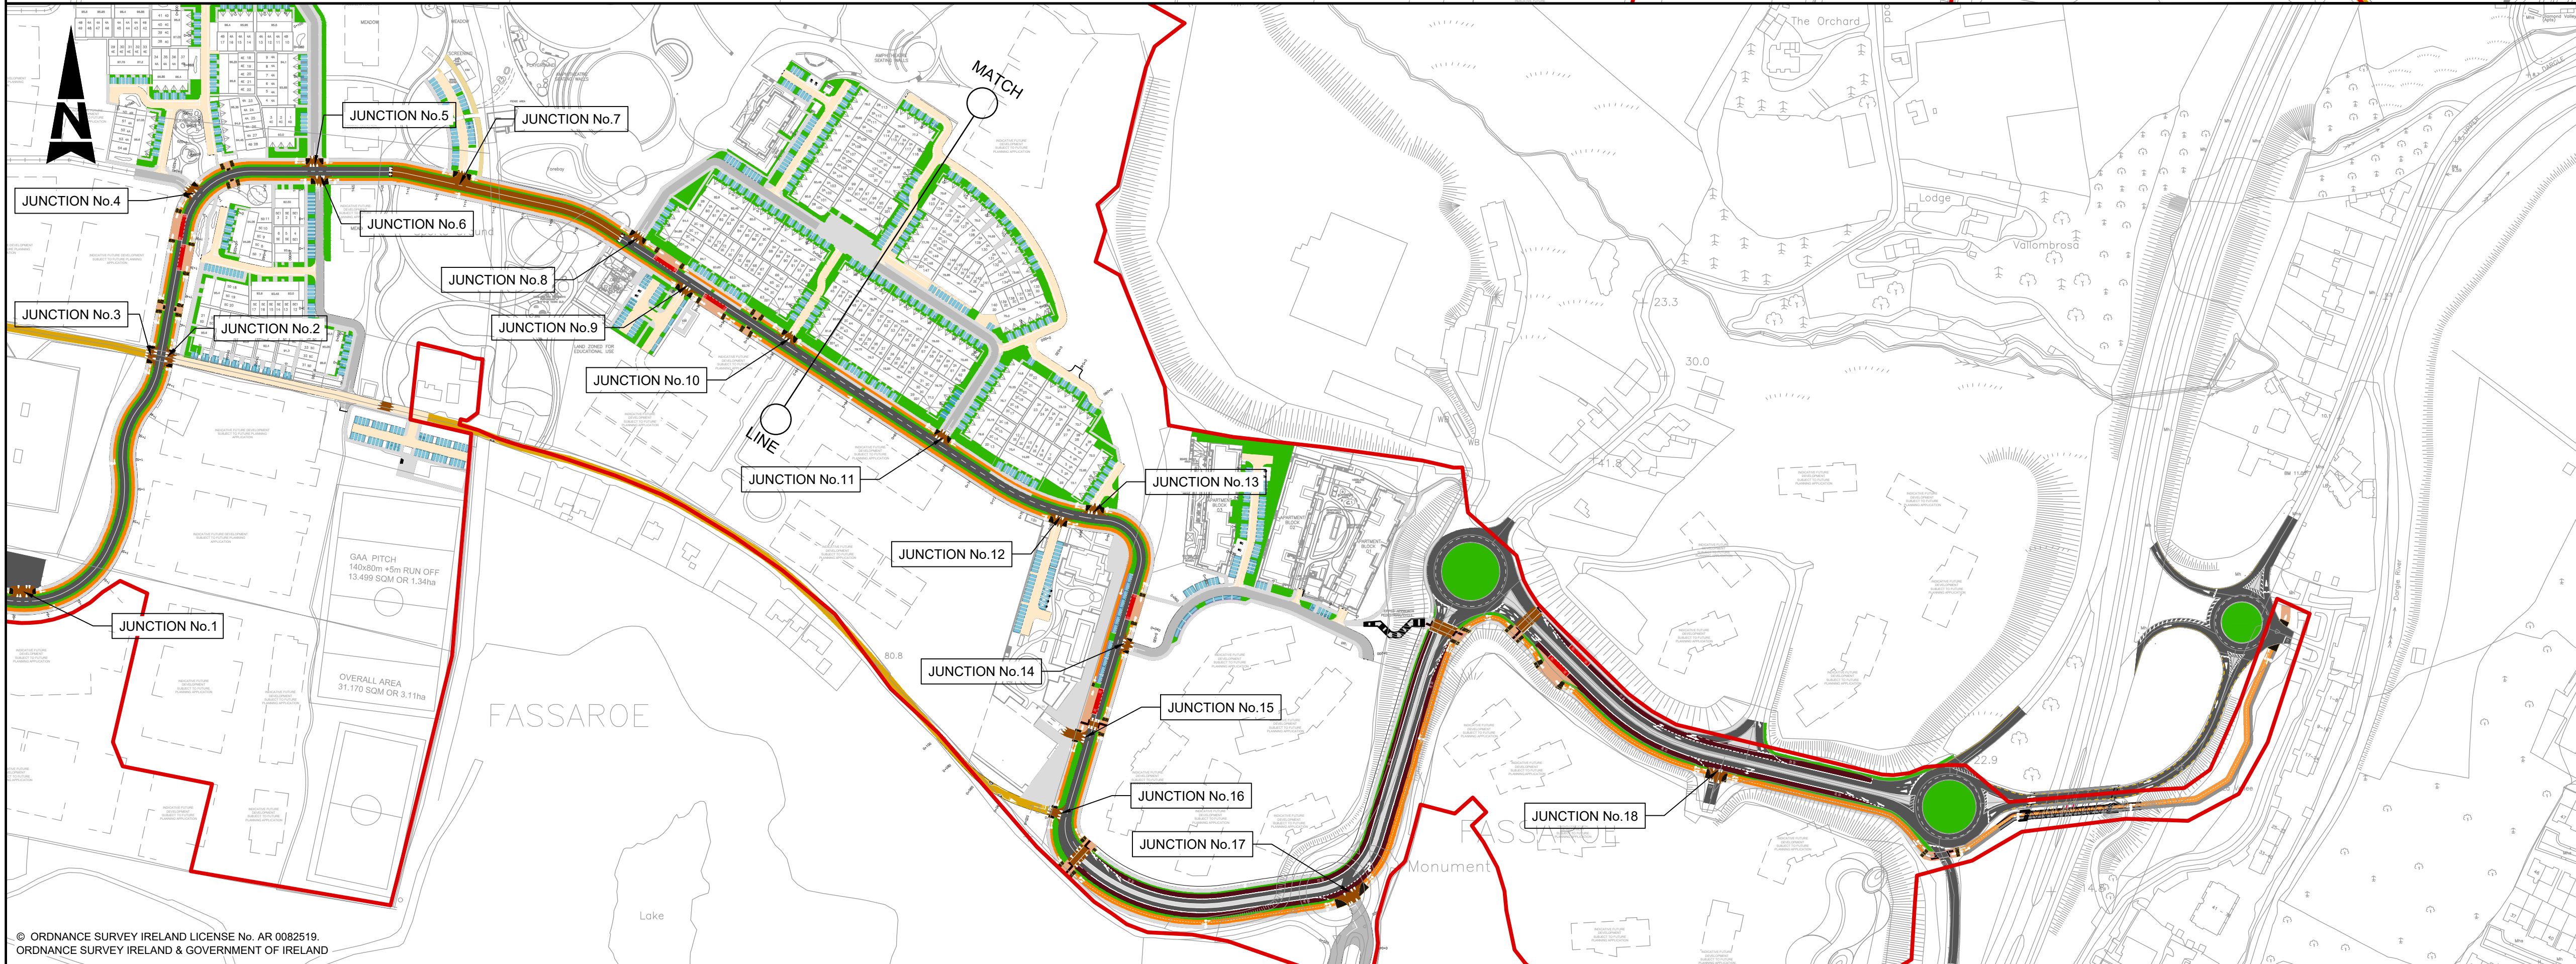


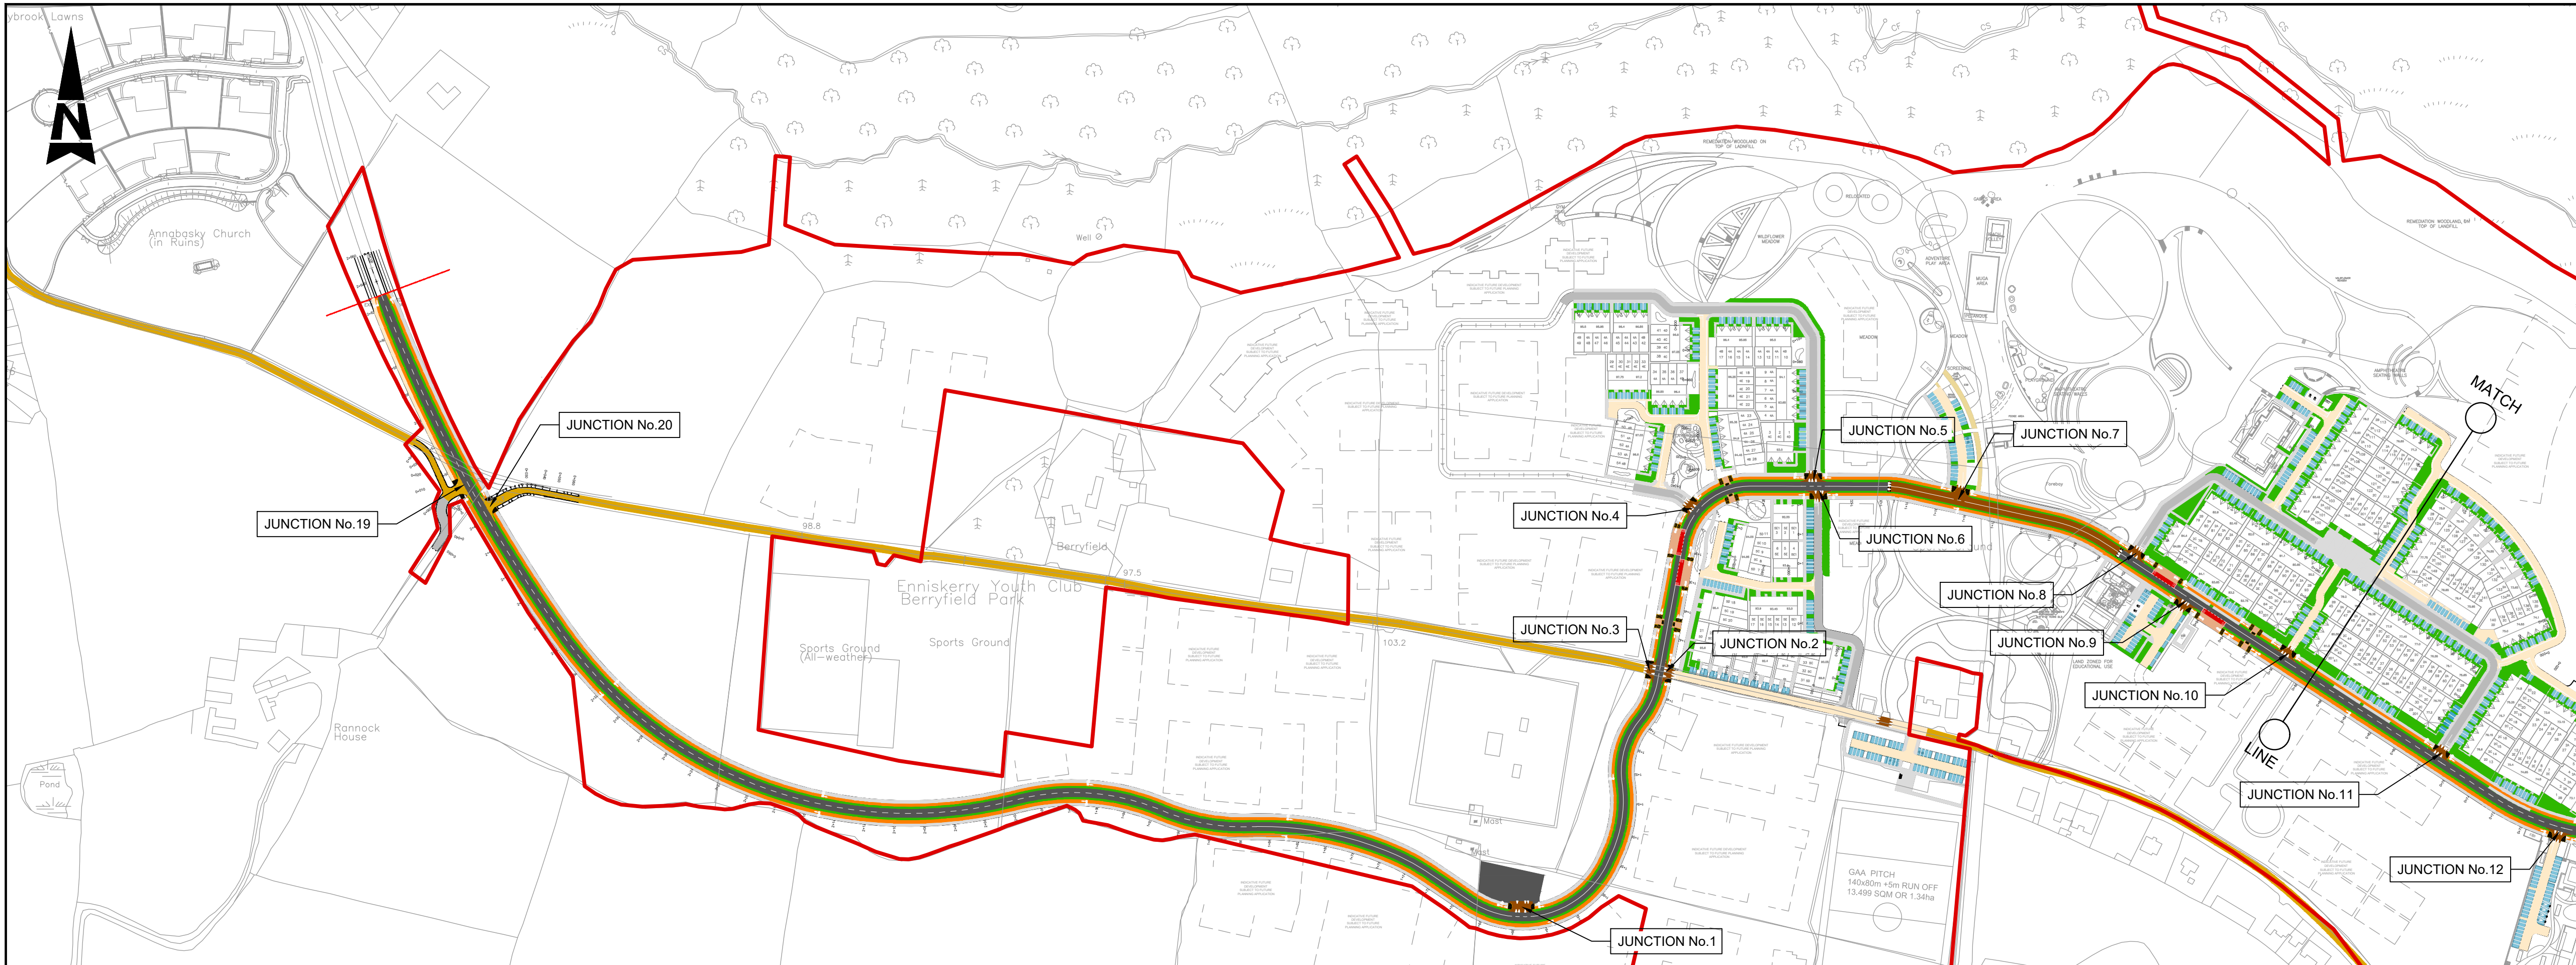

- GENERAL NOTES
1. ALL DIMENSIONS ARE IN MILLIMETRES UNLESS NOTED OTHERWISE
 2. ONLY WRITTEN DIMENSIONS SHALL BE USED. NO DIMENSIONS SHALL BE SCALED FROM THE DRAWINGS
 3. ALL LEVELS ARE IN METRES AND ARE TO MALIN HEAD DATUM
 4. ALL COORDINATES ARE IN METRES AND ARE TO IRISH TRANSVERSE MERCATOR
 5. DRAWINGS ARE TO BE READ IN CONJUNCTION WITH THE SPECIFICATION
- LEGEND:
- PROPOSED CARRIAGEWAY MAIN ROAD
 - PROPOSED CARRIAGEWAY LOCAL ROAD
 - PROPOSED CARRIAGEWAY HOMEZONE
 - REALIGNED BERRYFIELD LANE
 - PROPOSED CYCLE LANE
 - PROPOSED BUS LANE
 - SHARED PATH
 - FOOTPATH
 - BUFFER AREA
 - TACTILE PAVING - BUFF
 - TACTILE PAVING - RED
 - RAISED TABLE
 - PROPOSED BUS STOP
 - SOFT LANDSCAPING (AS PER LANDSCAPE ARCHITECT DETAILS)
 - PARKING BAY
 - PARKING BAY PROVIDED WITH EV CHARGING
 - ACCESSIBLE / DISABLED PARKING
 - APPLICATION BOUNDARY

Purpose		PLANNING			
Title		PHASE 1 JUNCTION LAYOUT KEY PLAN SHEET 1 OF 5			
Original	Scale	Design/Drawn	Checked	Authorised	
	N.T.S.	YC	PF	PF	
Date		25.11.21	Date	25.11.21	Date
Status	Drawing Number		Rev		
P	5186693 / HTR / 01 / DR / 0119		-		

Rev	Description	By	Date	Chk'd	Auth
-	FOR PLANNING	RG	18.01.21	PF	PF

**SNC-LAVALIN**

Member of the SNC-Lavalin Group

**ATKINS**

Atkins House, 150-155 Ainslie Business Park, Swords, Co. Dublin
Tel (+353) 01 810 8000
Fax (+353) 01 810 8001

Unit 2B, 2200 Cork Airport Business Park, Cork
Tel (+353) 021 429 0300
Fax (+353) 021 429 0360

2nd Floor Technology House Parkmore Technology Park, Galway
Tel (+353) 091 786 050
Fax (+353) 091 779 830

**Cosgrave**

FASSAROE DEVELOPMENT