




- ### GENERAL NOTES
1. ALL DIMENSIONS ARE IN MILLIMETRES UNLESS NOTED OTHERWISE
 2. ONLY WRITTEN DIMENSIONS SHALL BE USED. NO DIMENSIONS SHALL BE SCALED FROM THE DRAWINGS
 3. ALL LEVELS ARE IN METRES AND ARE TO MALIN HEAD DATUM
 4. ALL COORDINATES ARE IN METRES AND ARE TO IRISH TRANSVERSE MERCATOR
 5. DRAWINGS ARE TO BE READ IN CONJUNCTION WITH THE SPECIFICATION

VEHICLE PROFILE:

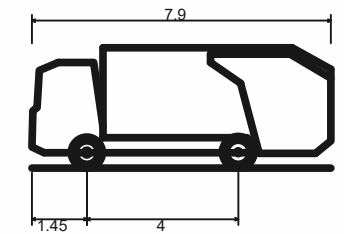

DB32 Refuse Vehicle
Overall Length
Overall Width
Overall Body Height
Min Body Ground Clearance
Max Track Width
Lock-to-lock time
Curb to Curb Turning Radius

7.900m
2.400m
3.183m
0.388m
2.400m
6.00s
9.625m

-	FOR PLANNING	RG	18.01.21	PF	PF				
Rev	Description	By	Date	Chk'd	Auth				



SNC • LAVALIN

ATKINS

Member of the SNC-Lavalin Group

Atkins House, 150-155 Airside
Business Park, Swords, Co. Dublin
Tel (+353) 01 810 8000
Fax (+353) 01 810 8001

Unit 2B, 2200 Cork Airport
Business Park, Cork
Tel (+353) 021 429 0300
Fax (+353) 021 429 0360

2nd Floor Technology House
Parkmore Technology Park, Galway
Tel (+353) 091 786 050
Fax (+353) 091 779 830

Client	
--------	--



FASSAROE
DEVELOPMENT

Title

PLANNING

PHASE 1
VEHICLE TRACKING
SHEET 1 OF 3

Original Scale	Design/Drawn YC	Checked PF	Authorised PF
1:500 at A1	Date 26.11.21	Date 26.11.21	Date 26.11.21
1:1000 at A3			

Status	Drawing Number	Rev
P	5186693 / HTR / 01 / DR / 0129	-