


100
0 10
A1

DO NOT SCALE

File: 5186693_HTR_01_DR_0132.dwg
Date: Apr 08, 2022 - 12:05pm
Plotted by: ycanacho

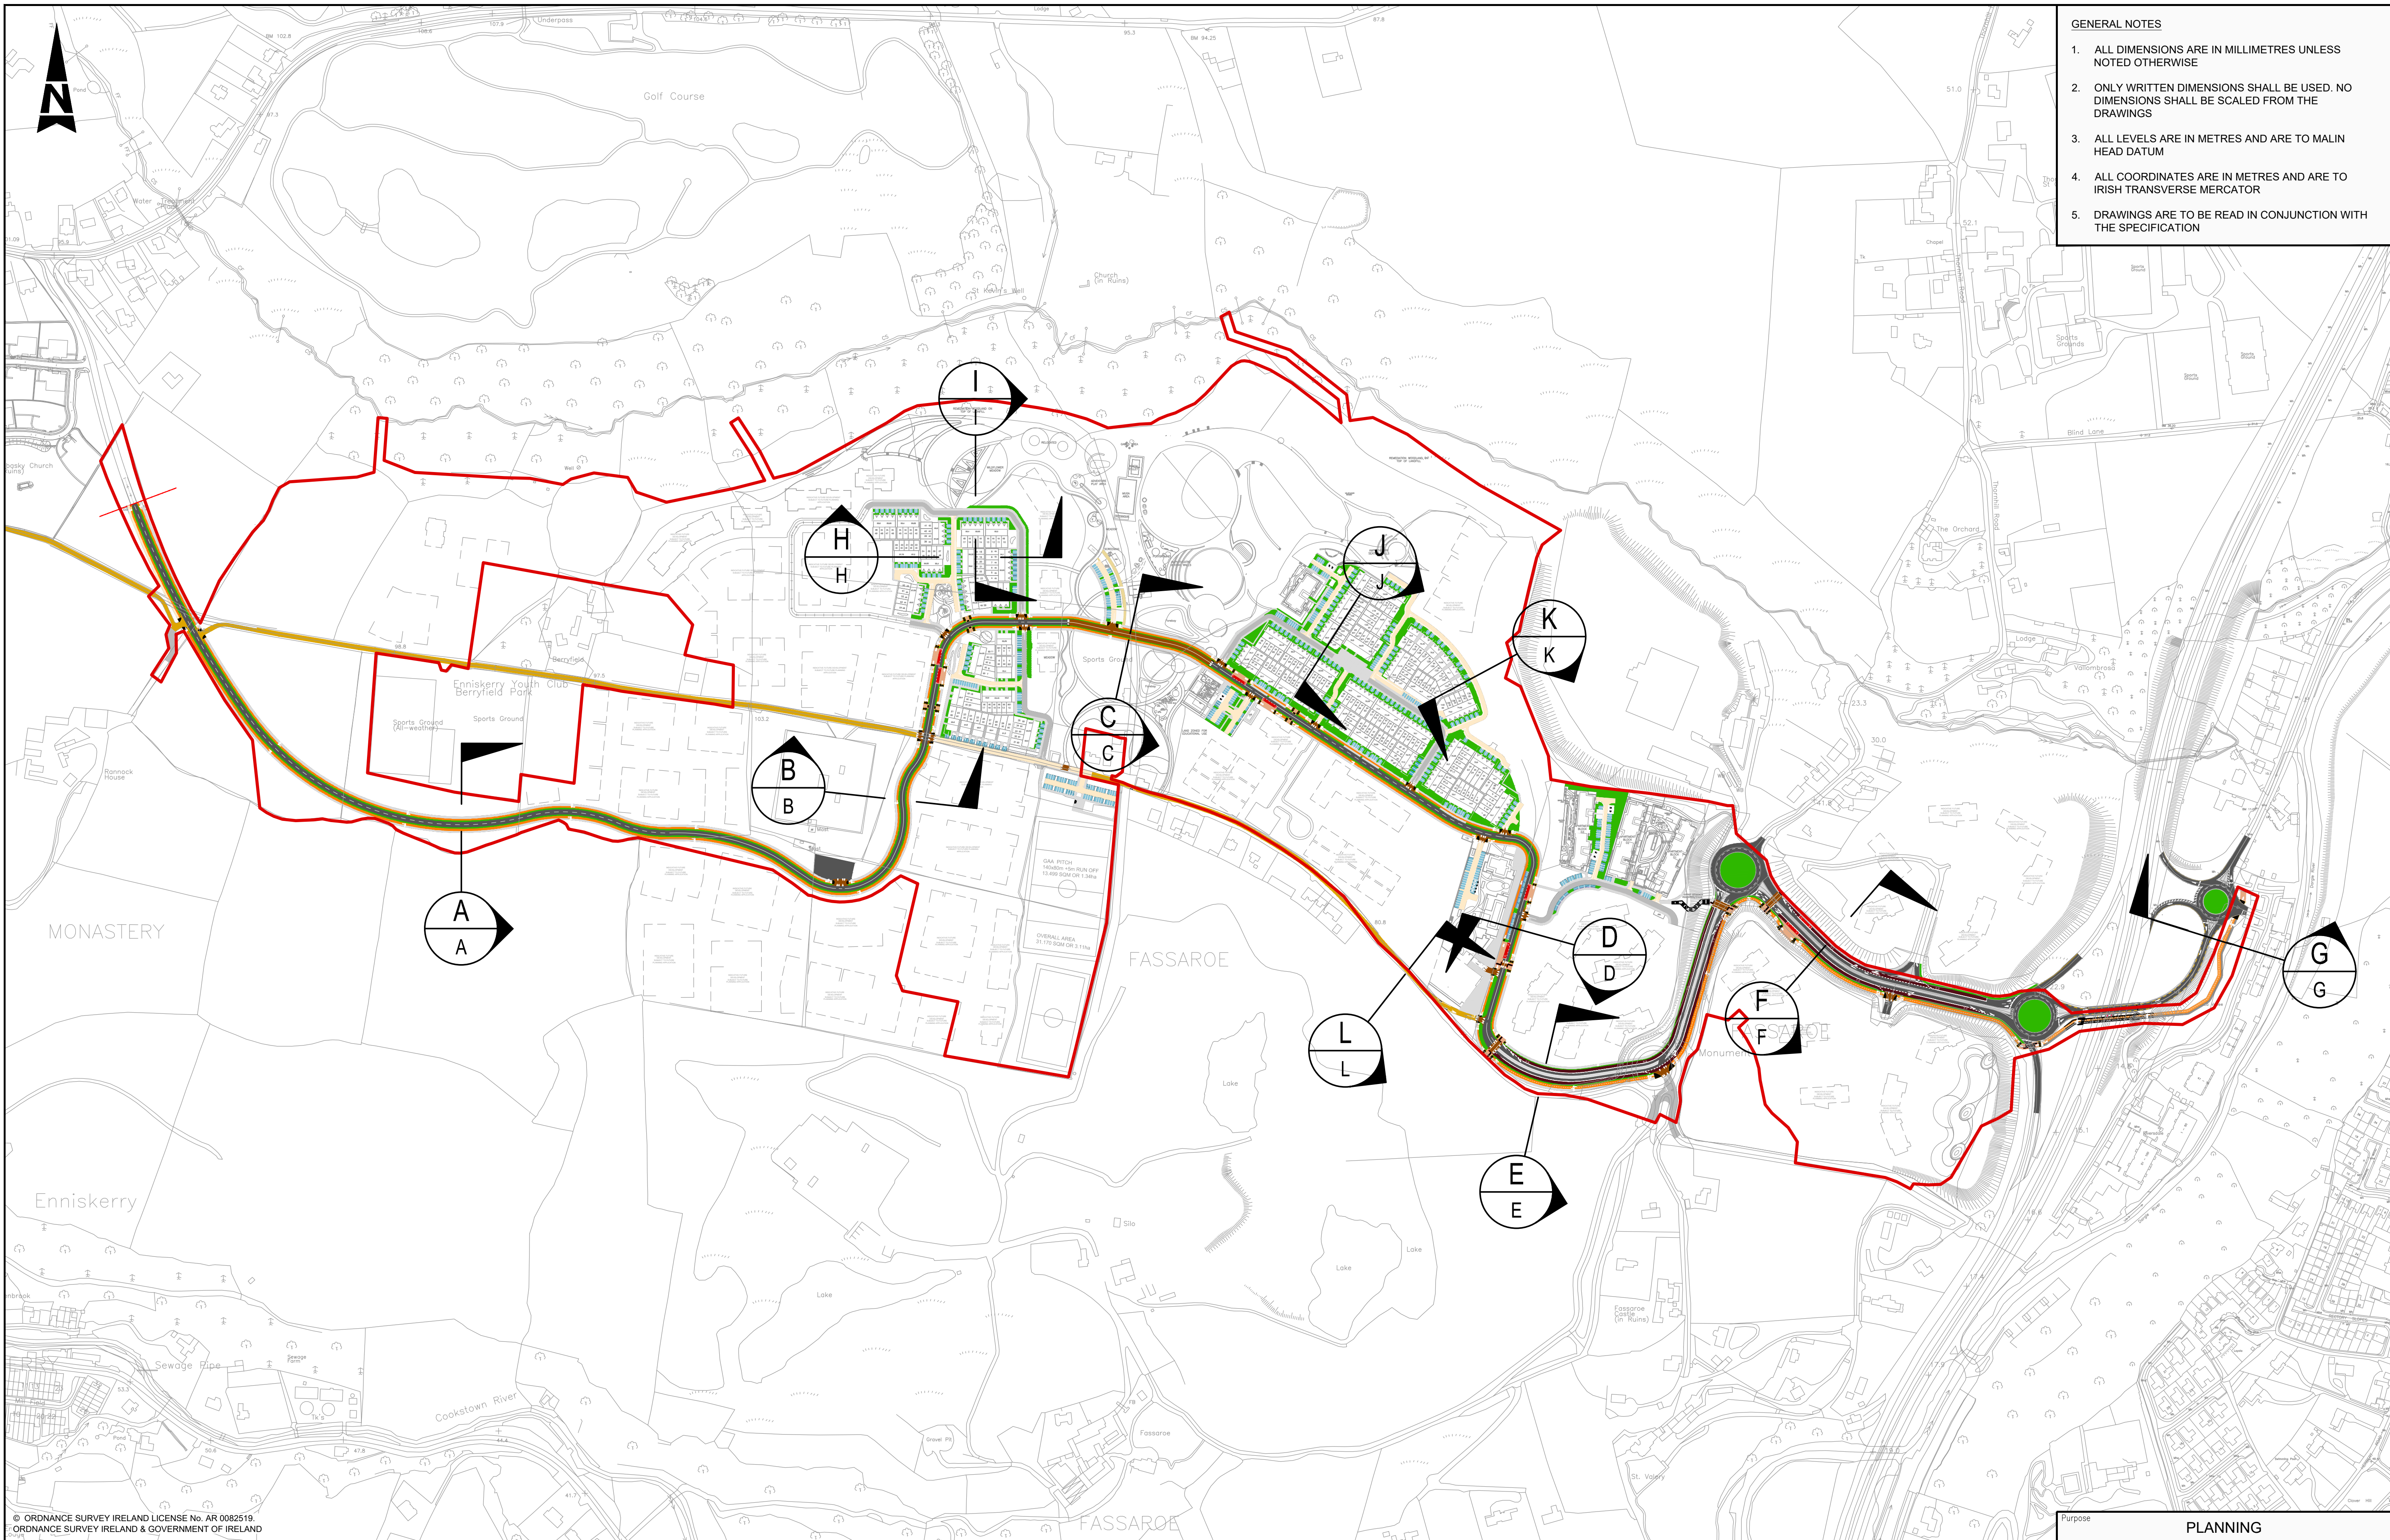

- GENERAL NOTES
1. ALL DIMENSIONS ARE IN MILLIMETRES UNLESS NOTED OTHERWISE
 2. ONLY WRITTEN DIMENSIONS SHALL BE USED. NO DIMENSIONS SHALL BE SCALED FROM THE DRAWINGS
 3. ALL LEVELS ARE IN METRES AND ARE TO MALIN HEAD DATUM
 4. ALL COORDINATES ARE IN METRES AND ARE TO IRISH TRANSVERSE MERCATOR
 5. DRAWINGS ARE TO BE READ IN CONJUNCTION WITH THE SPECIFICATION

© ORDNANCE SURVEY IRELAND LICENSE No. AR 0082519
© ORDNANCE SURVEY IRELAND & GOVERNMENT OF IRELAND

Rev	Description	By	Date	Chk'd	Auth
-	FOR PLANNING	RG	18.01.21	PF	PF

**SNC-LAVALIN**
Member of the SNC-Lavalin Group

ATKINS
Member of the SNC-Lavalin Group

Atkins House, 150-155 Ailside
Business Park, Swords, Co. Dublin
Tel (+353) 01 810 8000
Fax (+353) 01 810 8001

Unit 2B, 2200 Cork Airport
Business Park, Cork
Tel (+353) 021 429 0300
Fax (+353) 021 429 0360

2nd Floor Technology House
Parkmore Technology Park, Galway
Tel (+353) 091 786 050
Fax (+353) 091 779 830

Client
**Cosgrave**

Project
**FASSAROE
DEVELOPMENT**

Purpose		Title			
PLANNING		PHASE 1 TYPICAL CROSS SECTIONS KEY PLAN			
Original	Scale	Design/Drawn	Checked	Authorised	
N.T.S		YC	PF	KB	
Status	Drawing Number	Date	Date	Date	Rev
P	5186693 / HTR / 01 / DR / 0132	14.12.21	14.12.21	14.12.21	-