


A1

DO NOT SCALE



File: 5186693_HTR_01_DR_0144.dwg
Date: Apr 08, 2022 - 12:29pm
Plotted by: ycanacho

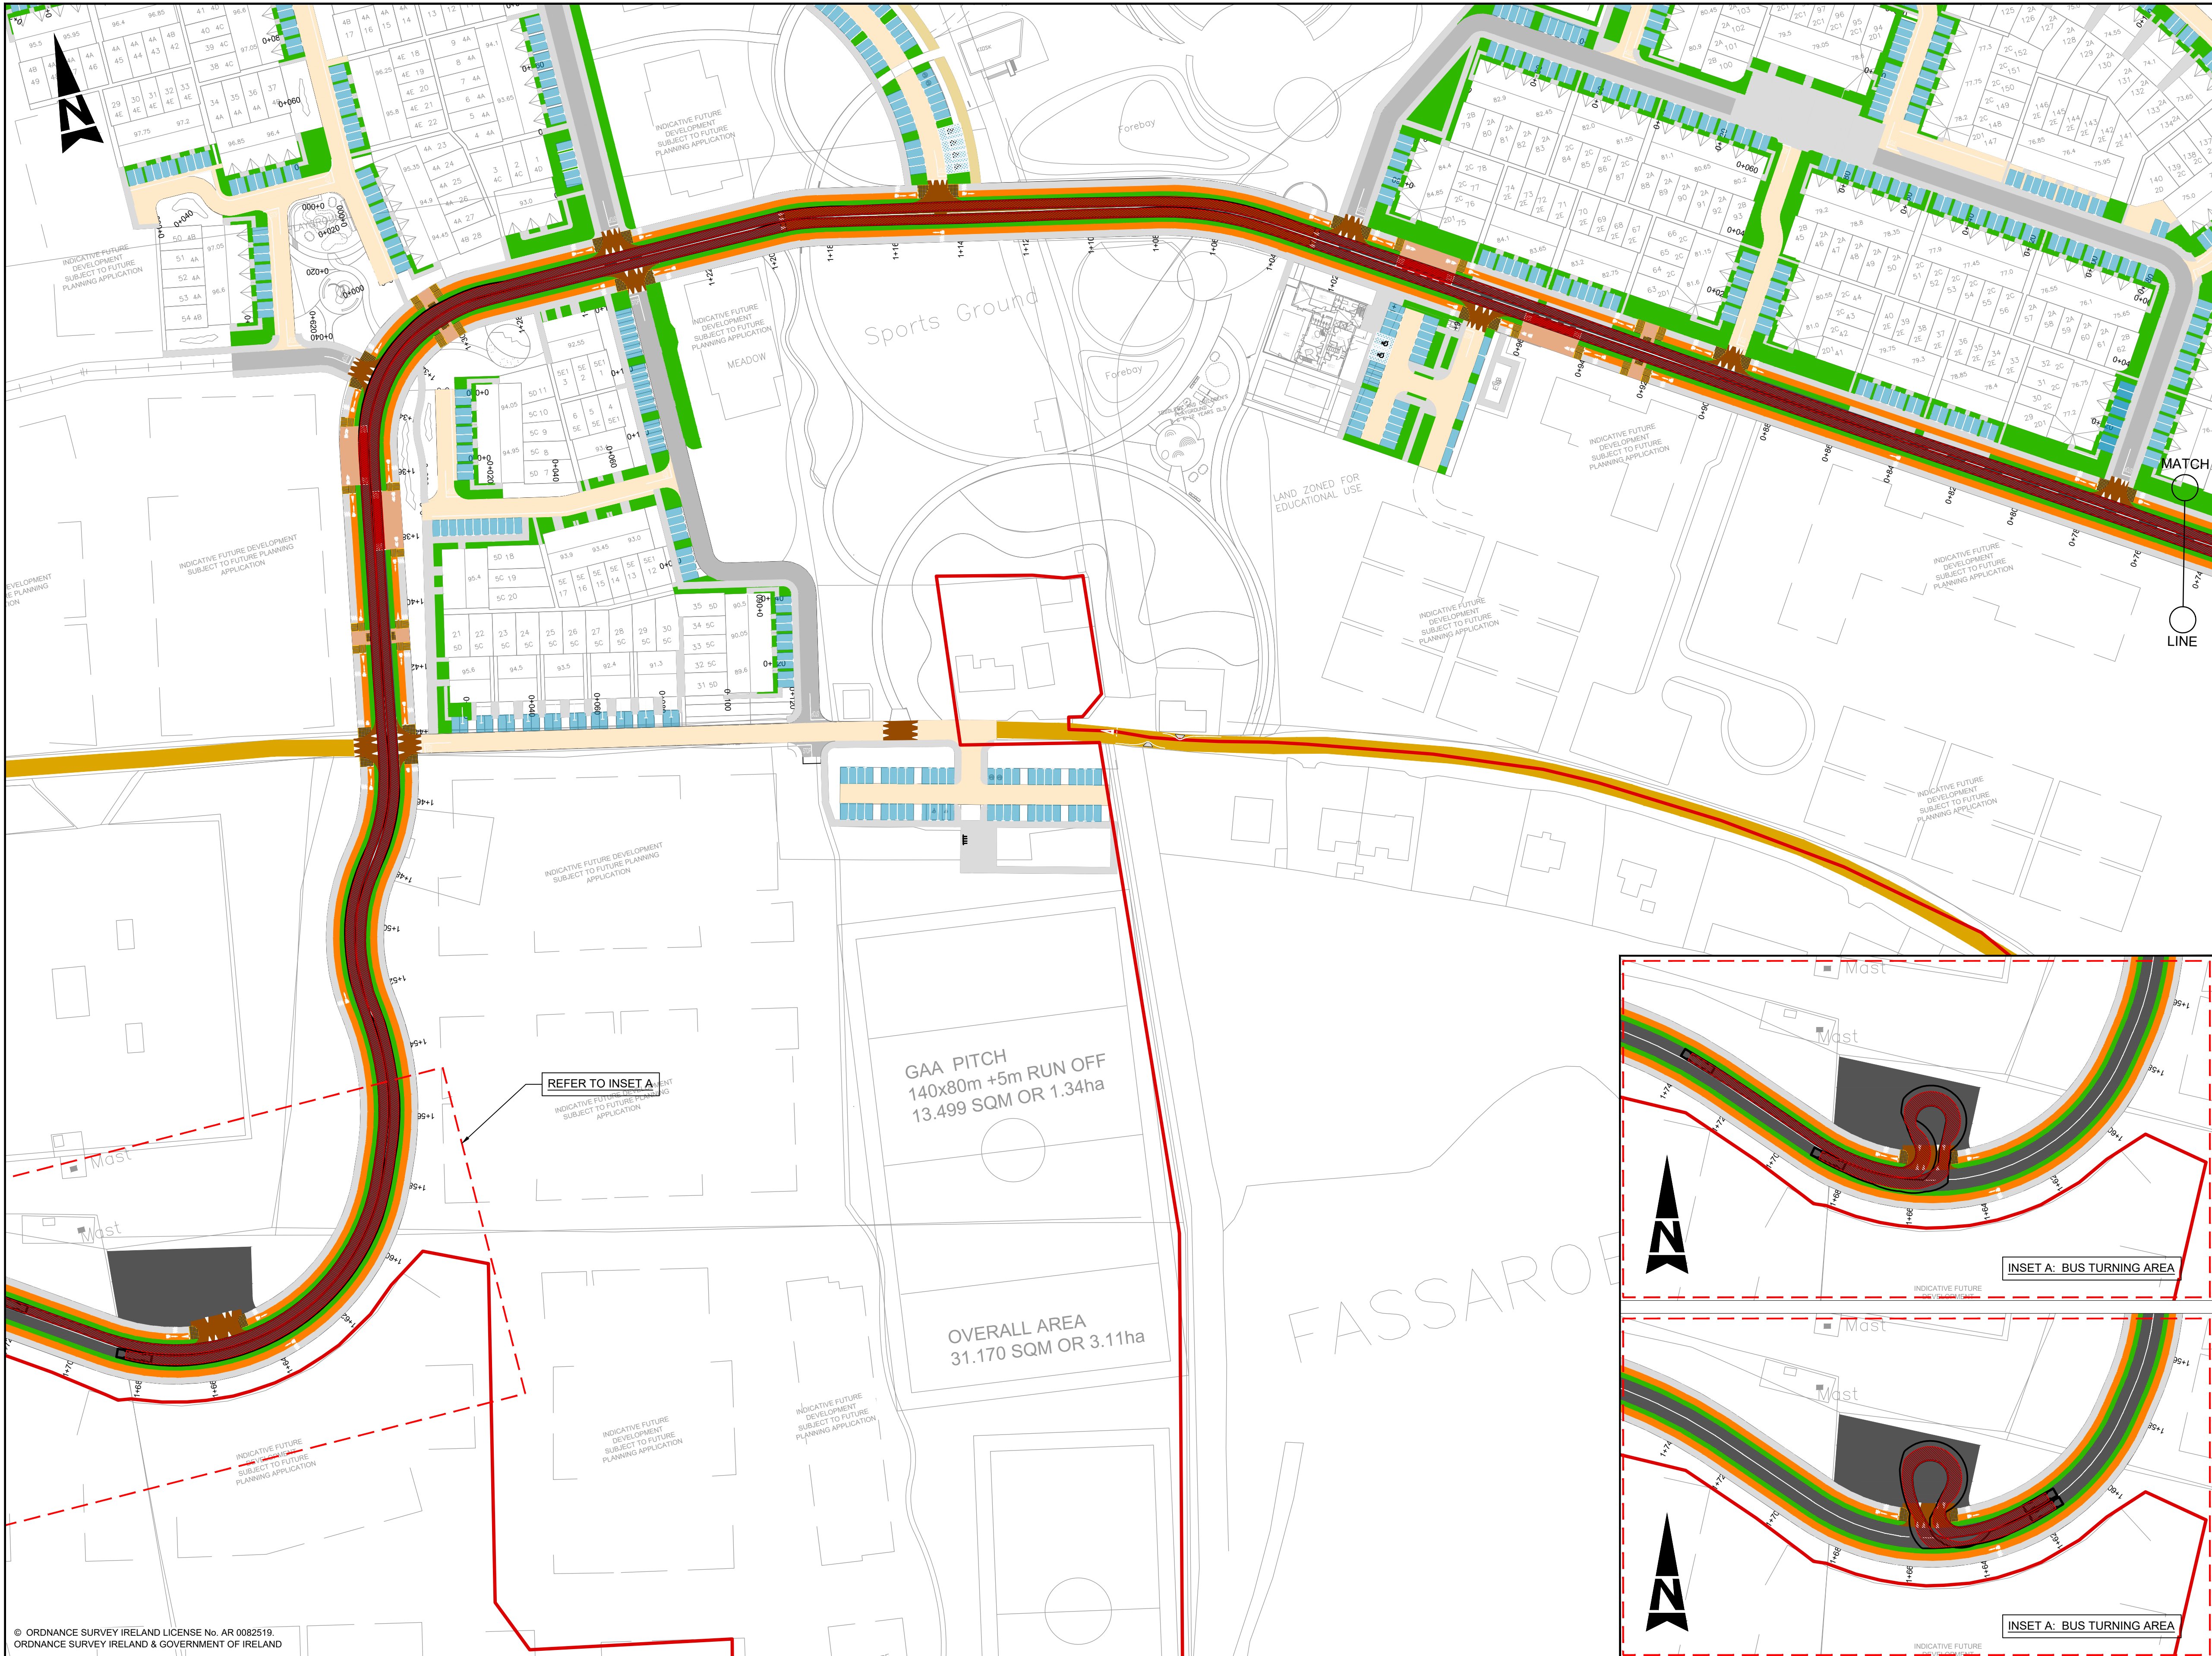

- GENERAL NOTES
- ALL DIMENSIONS ARE IN MILLIMETRES UNLESS NOTED OTHERWISE
 - ONLY WRITTEN DIMENSIONS SHALL BE USED. NO DIMENSIONS SHALL BE SCALED FROM THE DRAWINGS
 - ALL LEVELS ARE IN METRES AND ARE TO MALIN HEAD DATUM
 - ALL COORDINATES ARE IN METRES AND ARE TO IRISH TRANSVERSE MERCATOR
 - DRAWINGS ARE TO BE READ IN CONJUNCTION WITH THE SPECIFICATION

VEHICLE PROFILE:

Double Decker City Bus
Overall Length 10.704m
Overall Width 2.520m
Overall Body Height 4.397m
Min Body Ground Clearance 0.335m
Track Width 2.500m
Lock-to-lock time 1.008
Curb to Curb Turning Radius 9.000m

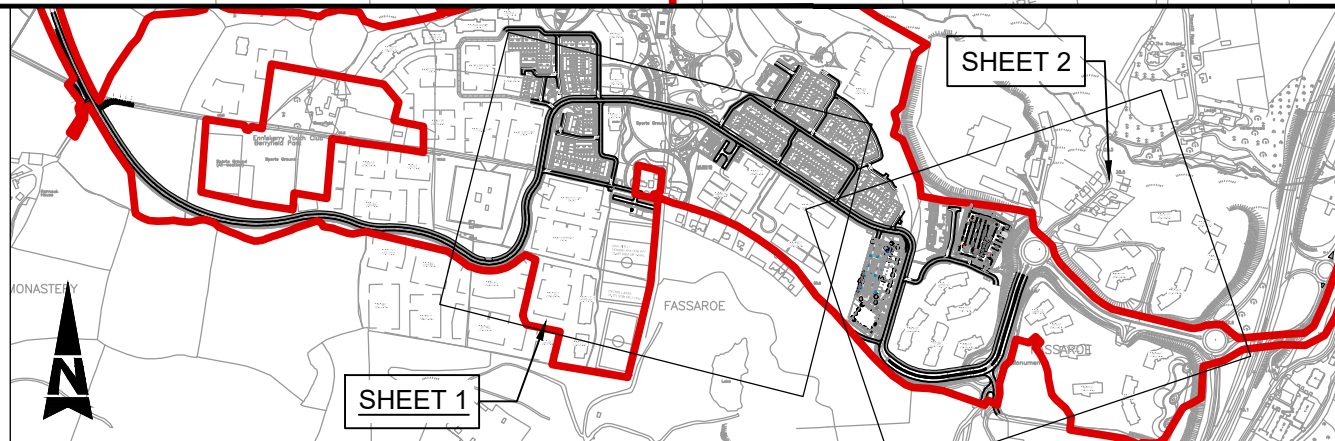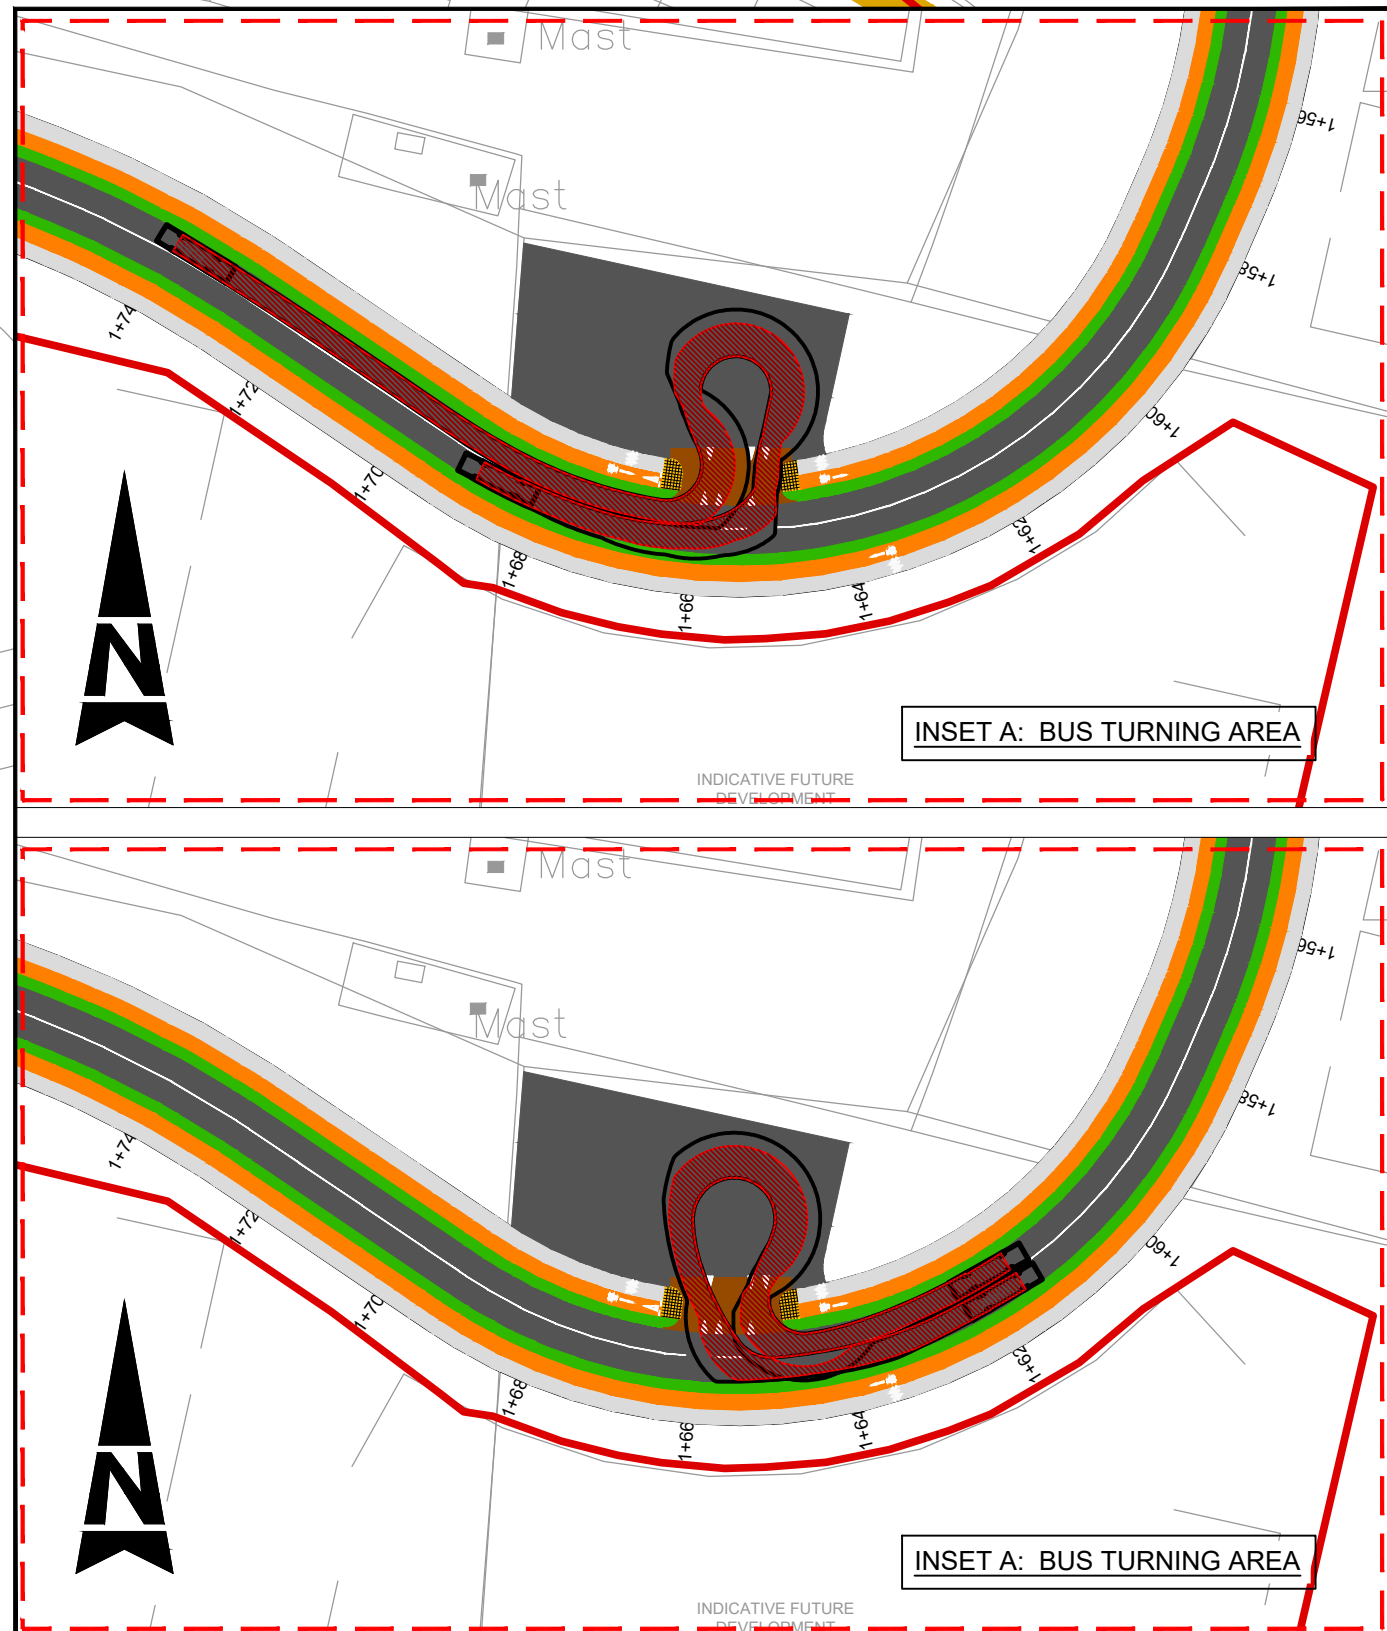

Rev	Description	By	Date	Chk'd	Auth
-	FOR PLANNING	YC	17.02.22	PF	PF

SNC • LAVALIN
Member of the SNC-Lavalin Group

ATKINS
Member of the SNC-Lavalin Group

Atkins House, 150-155 Ainslie Business Park, Swords, Co. Dublin
Tel (+353) 01 810 8000
Fax (+353) 01 810 8001

Unit 2B, 2200 Cork Airport Business Park, Cork
Tel (+353) 021 429 0300
Fax (+353) 021 429 0360

2nd Floor Technology House Parkmore Technology Park, Galway
Tel (+353) 091 786 050
Fax (+353) 091 779 830

Client: **Cosgrave**

Project: **FASSAROE DEVELOPMENT**

Purpose	PLANNING
Title	VEHICLE TRACKING BUS MOVEMENTS SHEET 1 OF 2
Original Scale	1:500 at A1 1:1000 at A3
Design/Drawn	YC
Checked	PF
Authorised	PF
Date	17.02.22
Date	17.02.22
Date	17.02.22
Status	P
Drawing Number	5186693 / HTR / 01 / DR / 0144
Rev	-