



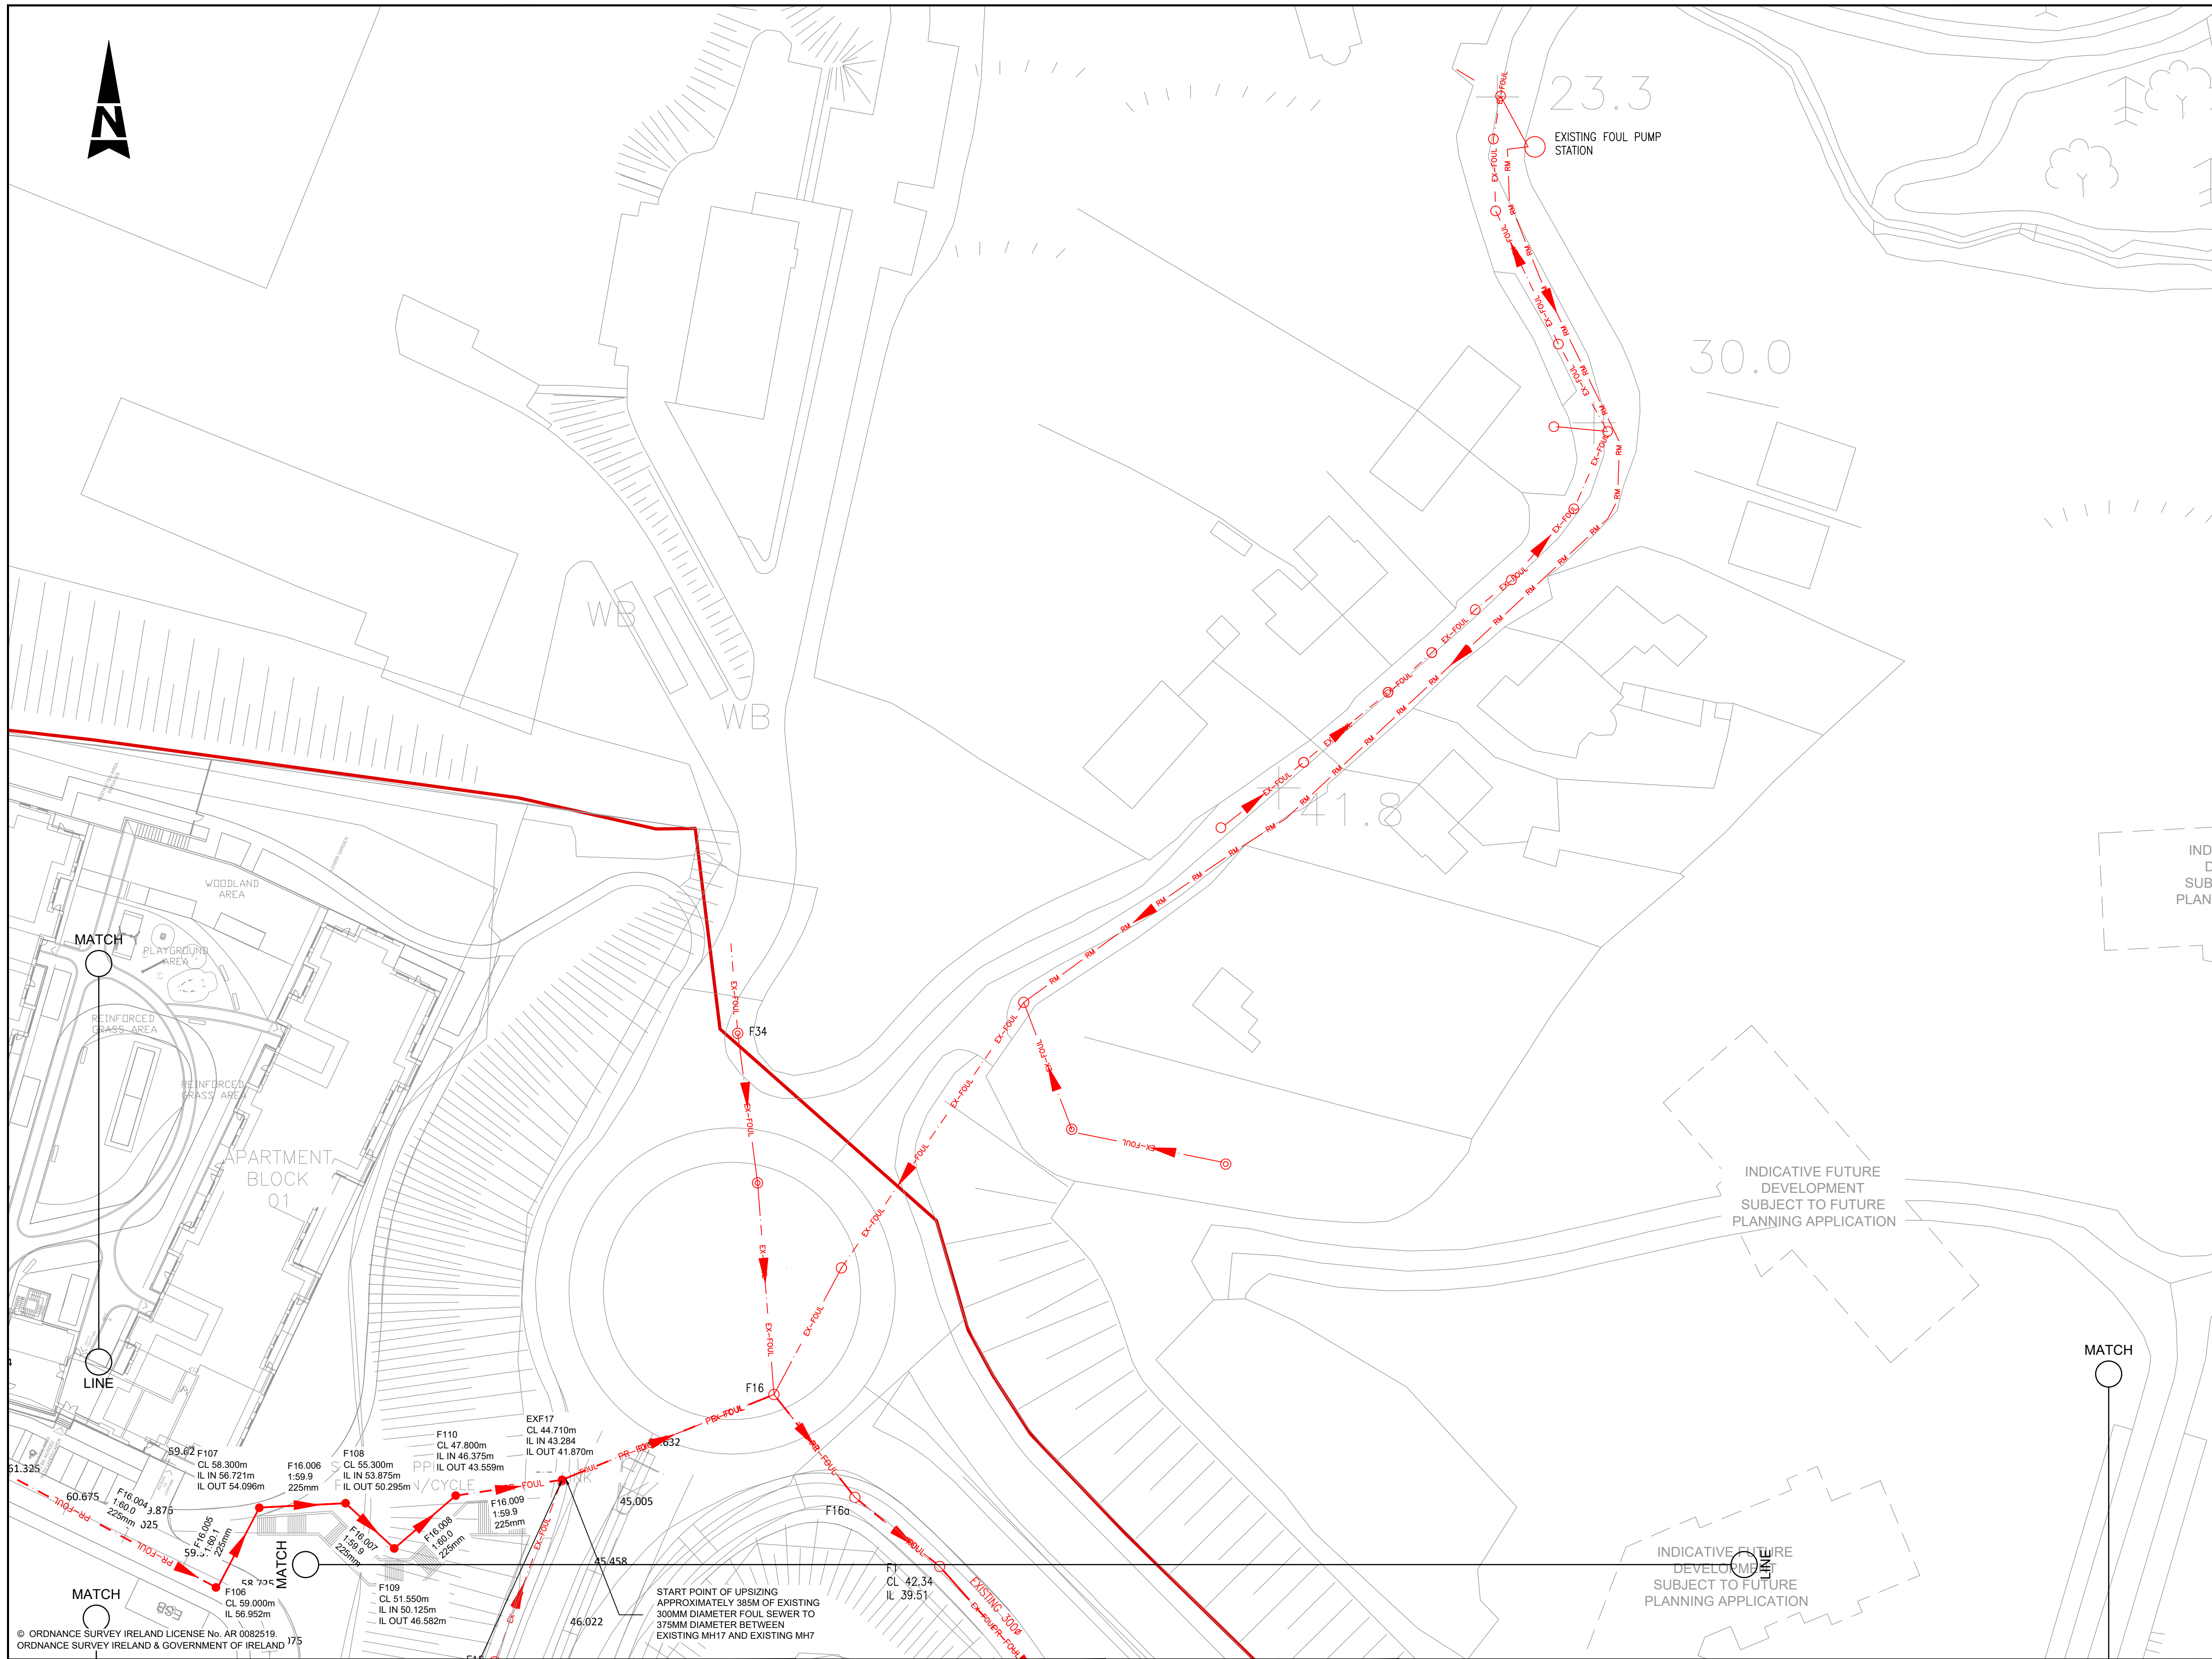

- ### GENERAL NOTES
1. ALL DIMENSIONS ARE IN MILLIMETRES UNLESS NOTED OTHERWISE
 2. ONLY WRITTEN DIMENSIONS SHALL BE USED. NO DIMENSIONS SHALL BE SCALED FROM THE DRAWINGS
 3. ALL LEVELS ARE IN METRES AND ARE TO MALIN HEAD DATUM
 4. ALL COORDINATES ARE IN METRES AND ARE TO IRISH TRANSVERSE MERCATOR
 5. DRAWINGS ARE TO BE READ IN CONJUNCTION WITH THE SPECIFICATION

LEGEND

- SITE BOUNDARY
- PR-FOUL — PROPOSED FOUL DRAINAGE
(IW-CDS-5030-03, SECTION 3.13.3)
- EX-FOUL — EXISTING FOUL DRAINAGE
- EX-FMH ○ EXISTING FOUL WATER MANHOLE
- PR-FMH ● PROPOSED FOUL WATER MANHOLE
(IW-STD-WW-09, 10,11,12)
- RM — EXISTING RISING MAIN

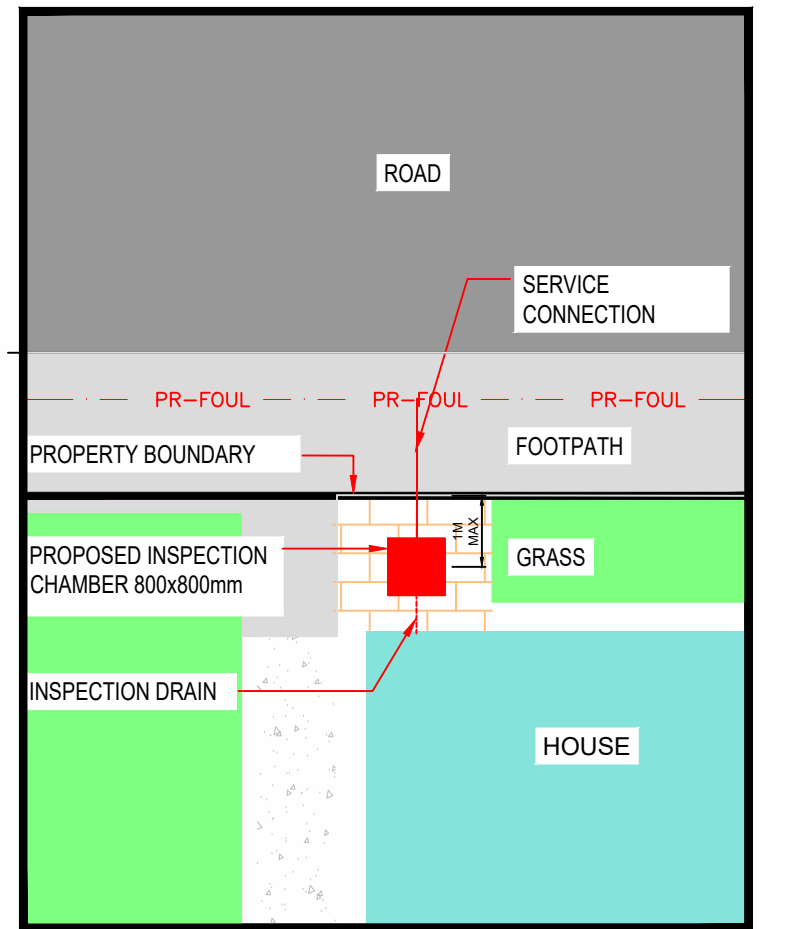

INSPECTION
CHAMBER
LOCATION
TYPICAL DETAIL

Scale at A1 1:100

FINAL LAYOUT AS AGREED WITH IRISH WATER IN THE
STATEMENT OF DESIGN ACCEPTANCE
(REF NO. CDS21005352, LETTER DATED 23/03/22)

NOTE:
 INSTALLATION OF FOUL SEWER SHALL BE IN ACCORDANCE
 WITH IRISH WATER WASTEWATER INFRASTRUCTURE
 STANDARD DETAILS (IW-CDS-5030-01) & CODE OF PRACTICE
 FOR WASTEWATER INFRASTRUCTURE (IW-CDS-5030-03)
 INSTALLATION OF FOUL SEWER AND ALL OTHER
 DEVELOPMENT SERVICES SHALL BE IN ACCORDANCE WITH
 IRISH WATER STD-WW-05

purpose

PLANNING

PHASE 1
PROPOSED FOUL WATER LAYOUT
SHEET 12
OF 14

Original Scale	Design/Drawn	Checked	Authorised
1:500 at A1	PS	AC	GH
1:1000 at A3	Date 22.11.21	Date 22.11.21	Date 22.11.21
tatus	Drawing Number		Rev
P	5186693 / HTR / 01 / DR / 0562		A

A	PLANNING SUBMISSION	PS	01.04.22	AC	GH
-	ISSUED FOR IRISH WATER REVIEW	PS	26.10.21	AC	GH
Rev	Description	By	Date	Chk'd	Auth

SNC • LAVALIN **ATKINS**
Member of the SNC-Lavalin Group

Atkins House, 150-155 Airside Business Park, Swords, Co. Dublin Tel + (353) 01 810 8000 Fax + (353) 01 810 8001	Unit 2B, 2200 Cork Airport Business Park, Cork Tel + (353) 021 429 0300 Fax + (353) 021 429 0360	2nd Floor Technology House Parkmore Technology Park, Galway Tel + (353) 091 786 0500 Fax + (353) 091 779 8300
--	---	--

Client	 Cosgrave
Project	FASSAROE DEVELOPMENT