
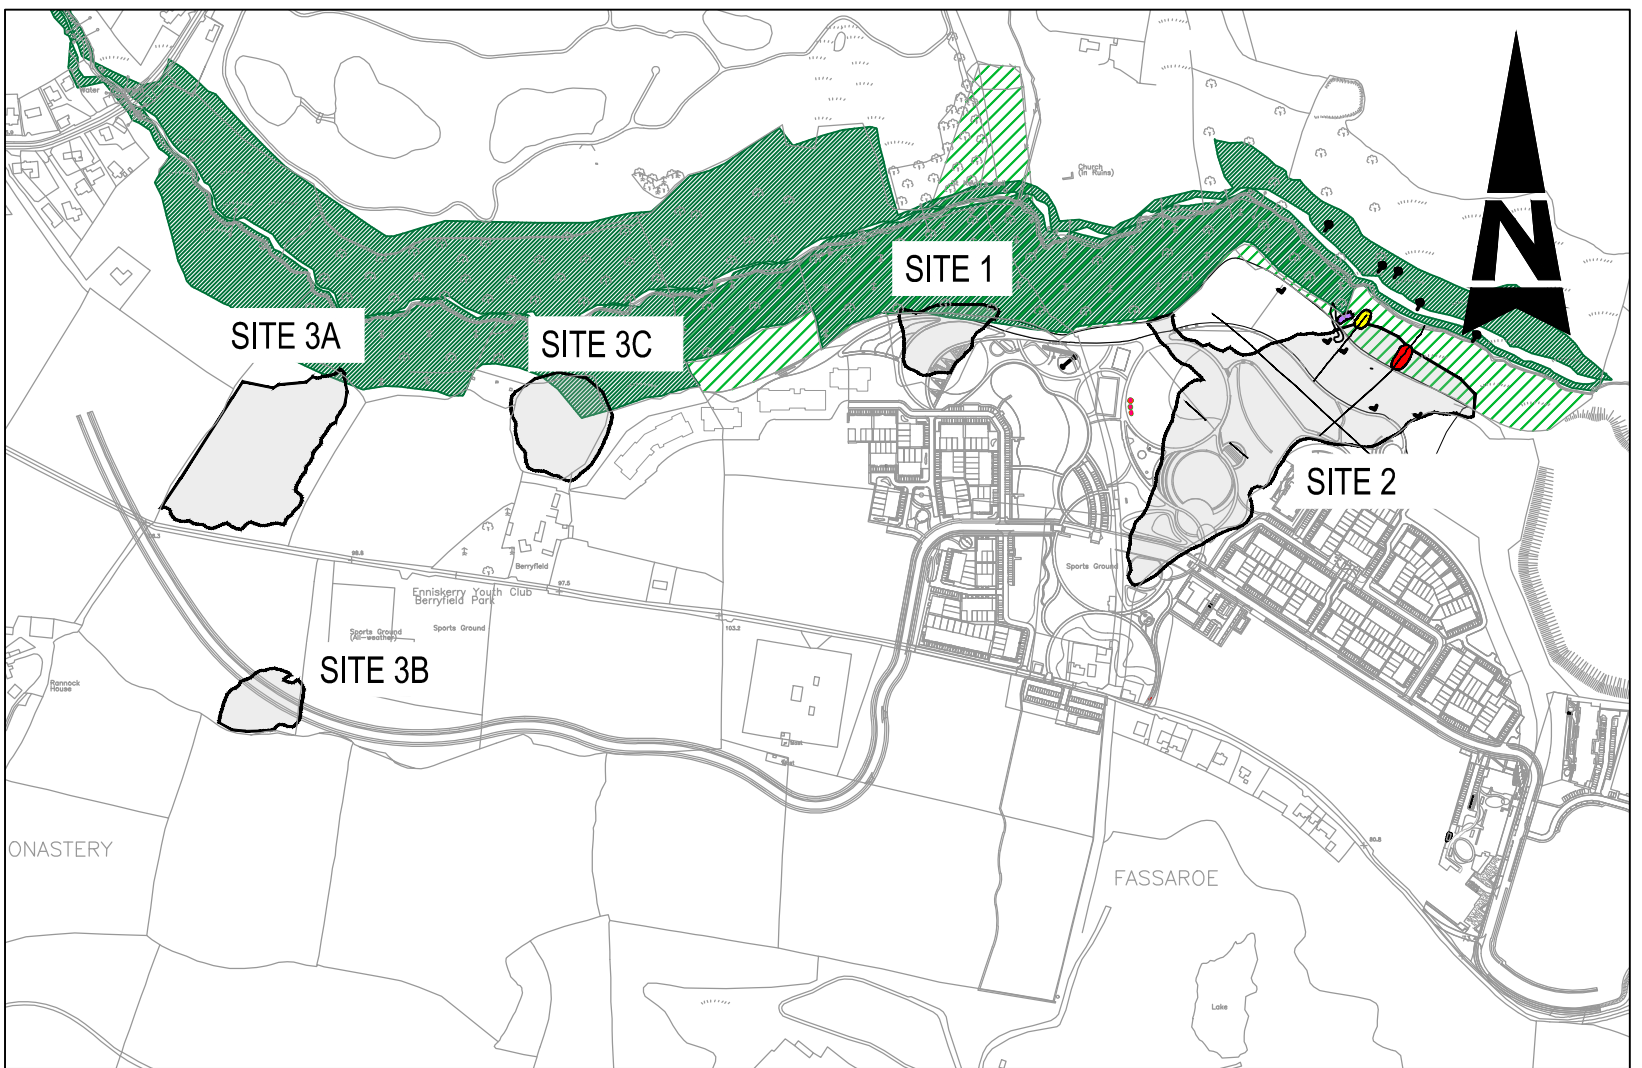


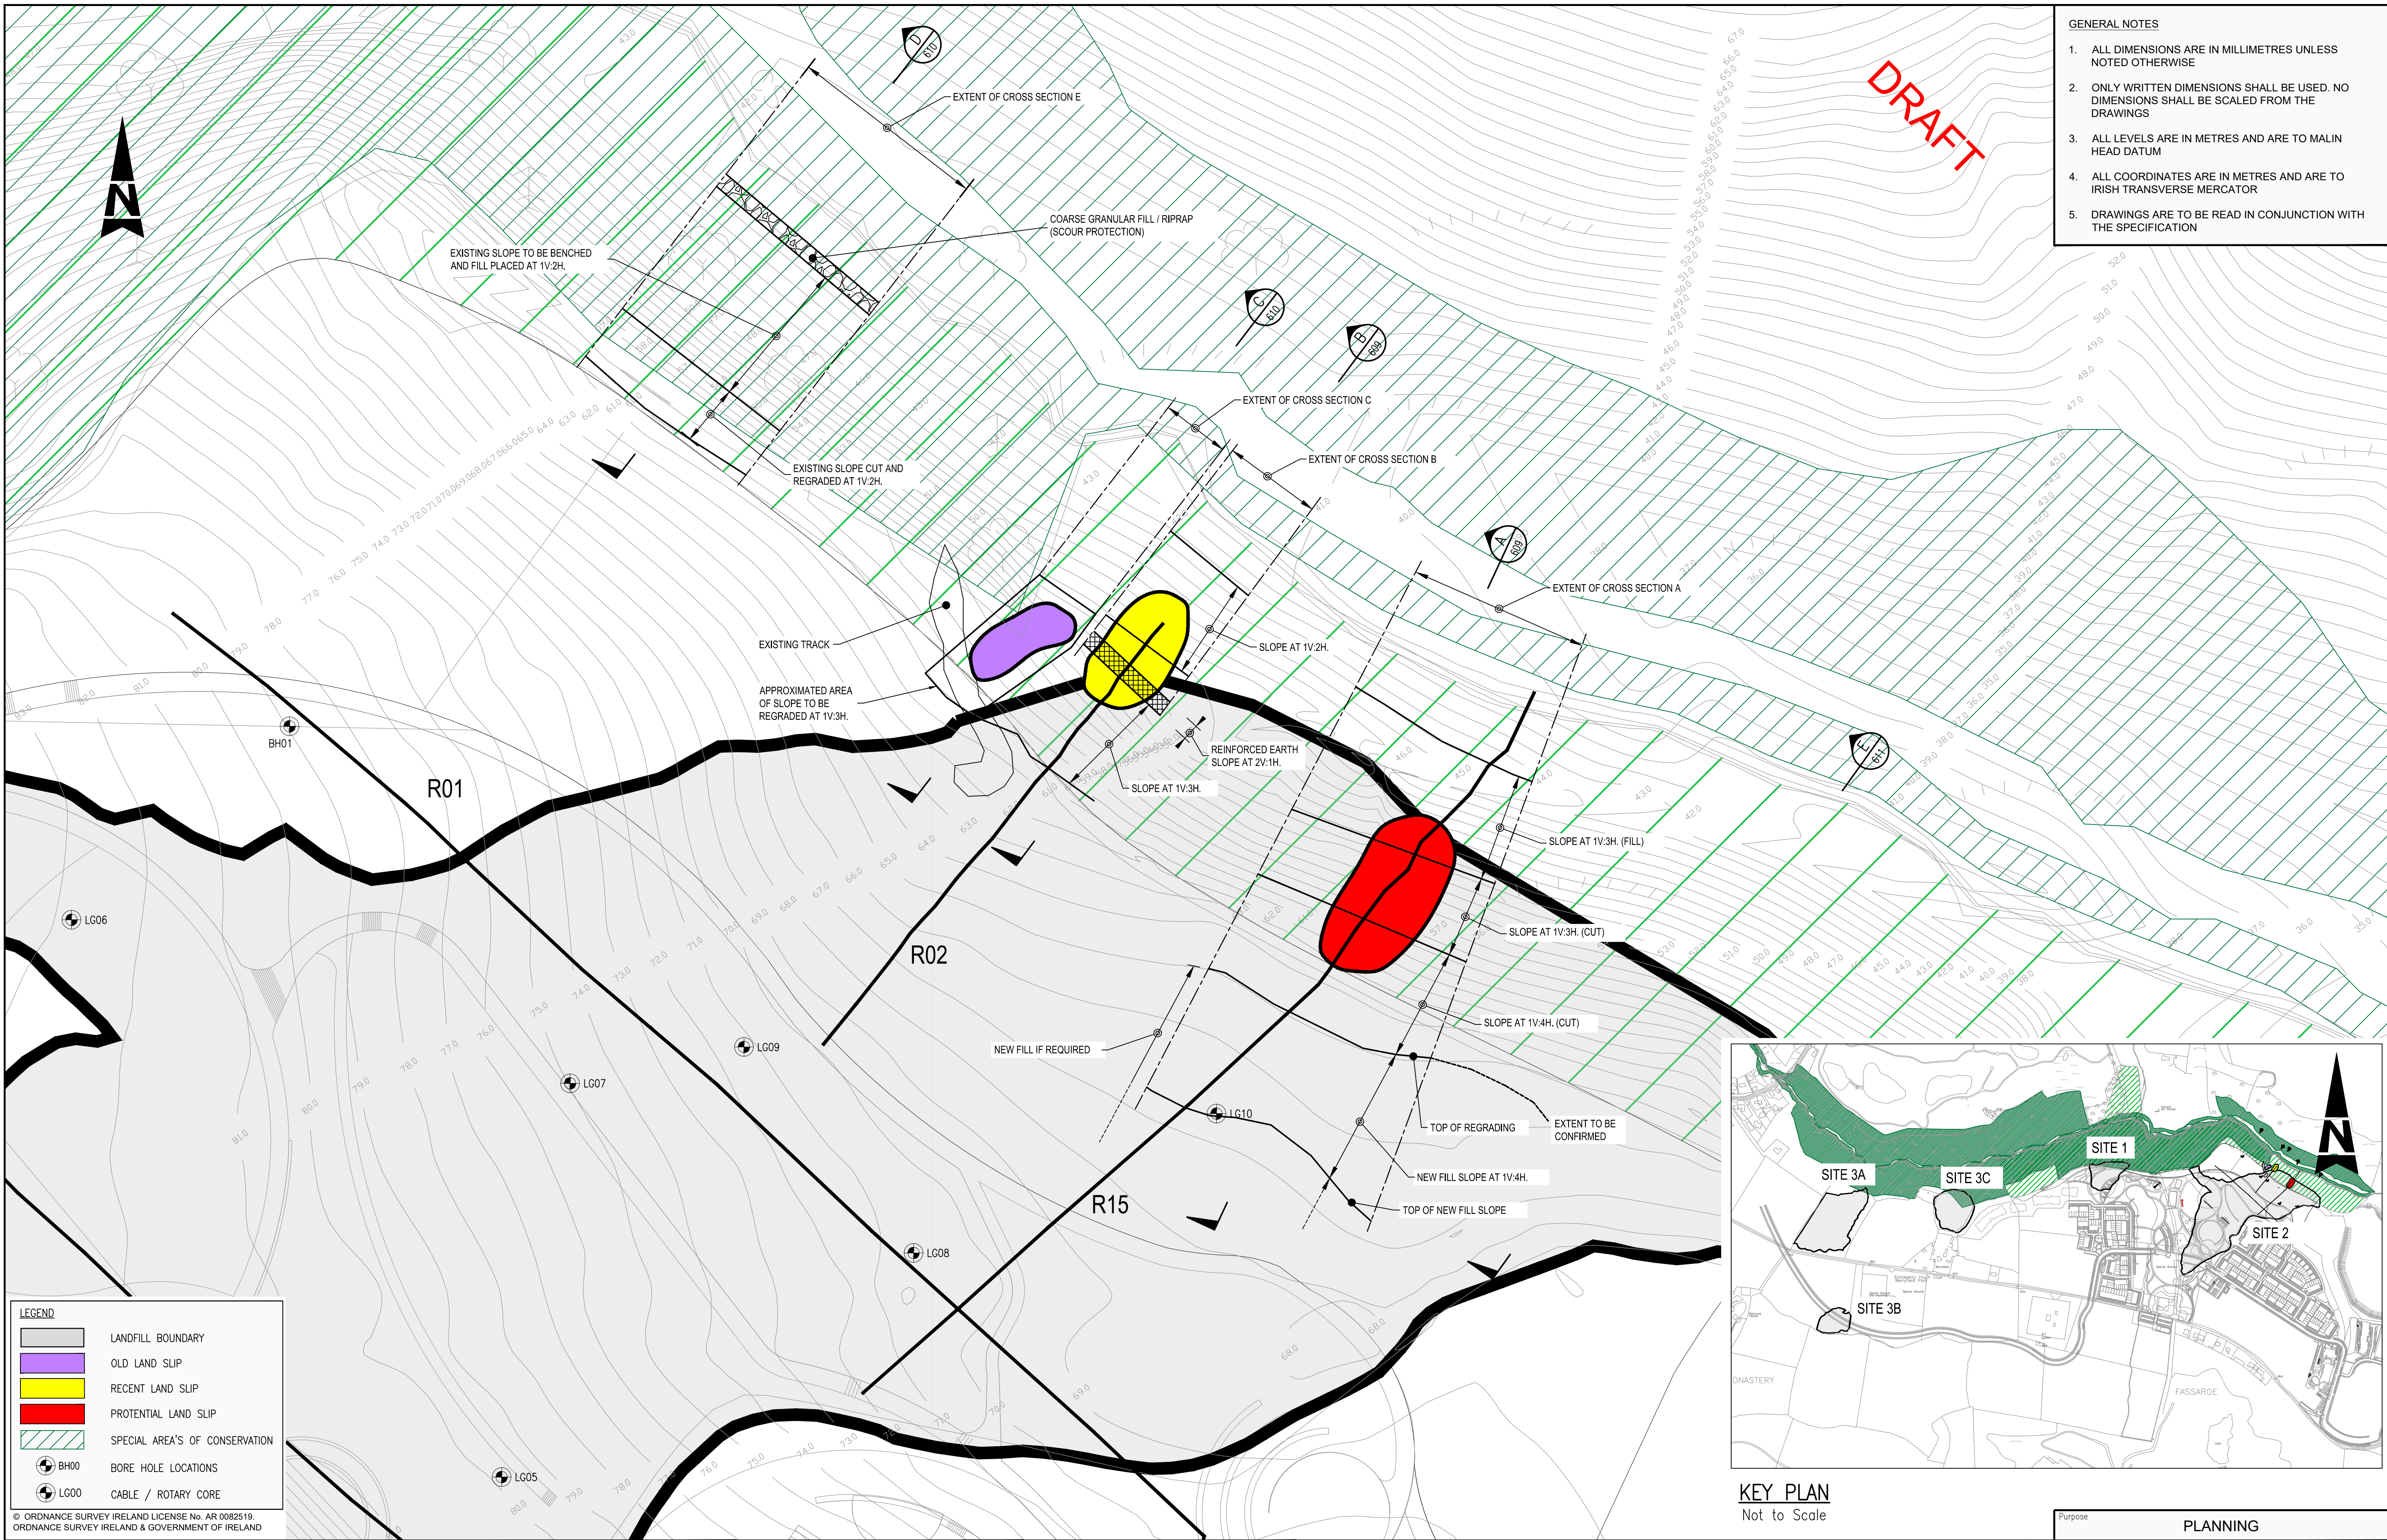

Rev	Description	By	Date	Chk'd	Auth
-	FOR PLANNING	YC	08.11.21	CR	PC

SNC • LAVALIN
Member of the SNC-Lavalin Group

ATKINS

Atkins House, 150-155 Airside
Business Park, Swords, Co. Dublin
Tel (+353) 01 810 8000
Fax (+353) 01 810 8001

Unit 2B, 2200 Cork Airport
Business Park, Cork
Tel (+353) 021 429 0300
Fax (+353) 021 429 0360

2nd Floor Technology House
Parkmore Technology Park, Galway
Tel (+353) 091 786 050
Fax (+353) 091 779 830

Client	 Cosgrave	Title LANDFILL / SLIPPAGES PLAN					
Project	FASSAROE DEVELOPMENT	Original Scale		Design/Drawn	Checked	Authorised	
		1:500 at A1		YC	CR	PC	
		1:1000 at A3		Date 08.11.21	Date 08.11.21	Date 08.11.21	
Status	Drawing Number					Rev	
P	5186693 / HTR / 01 / DR / 0605					-	