


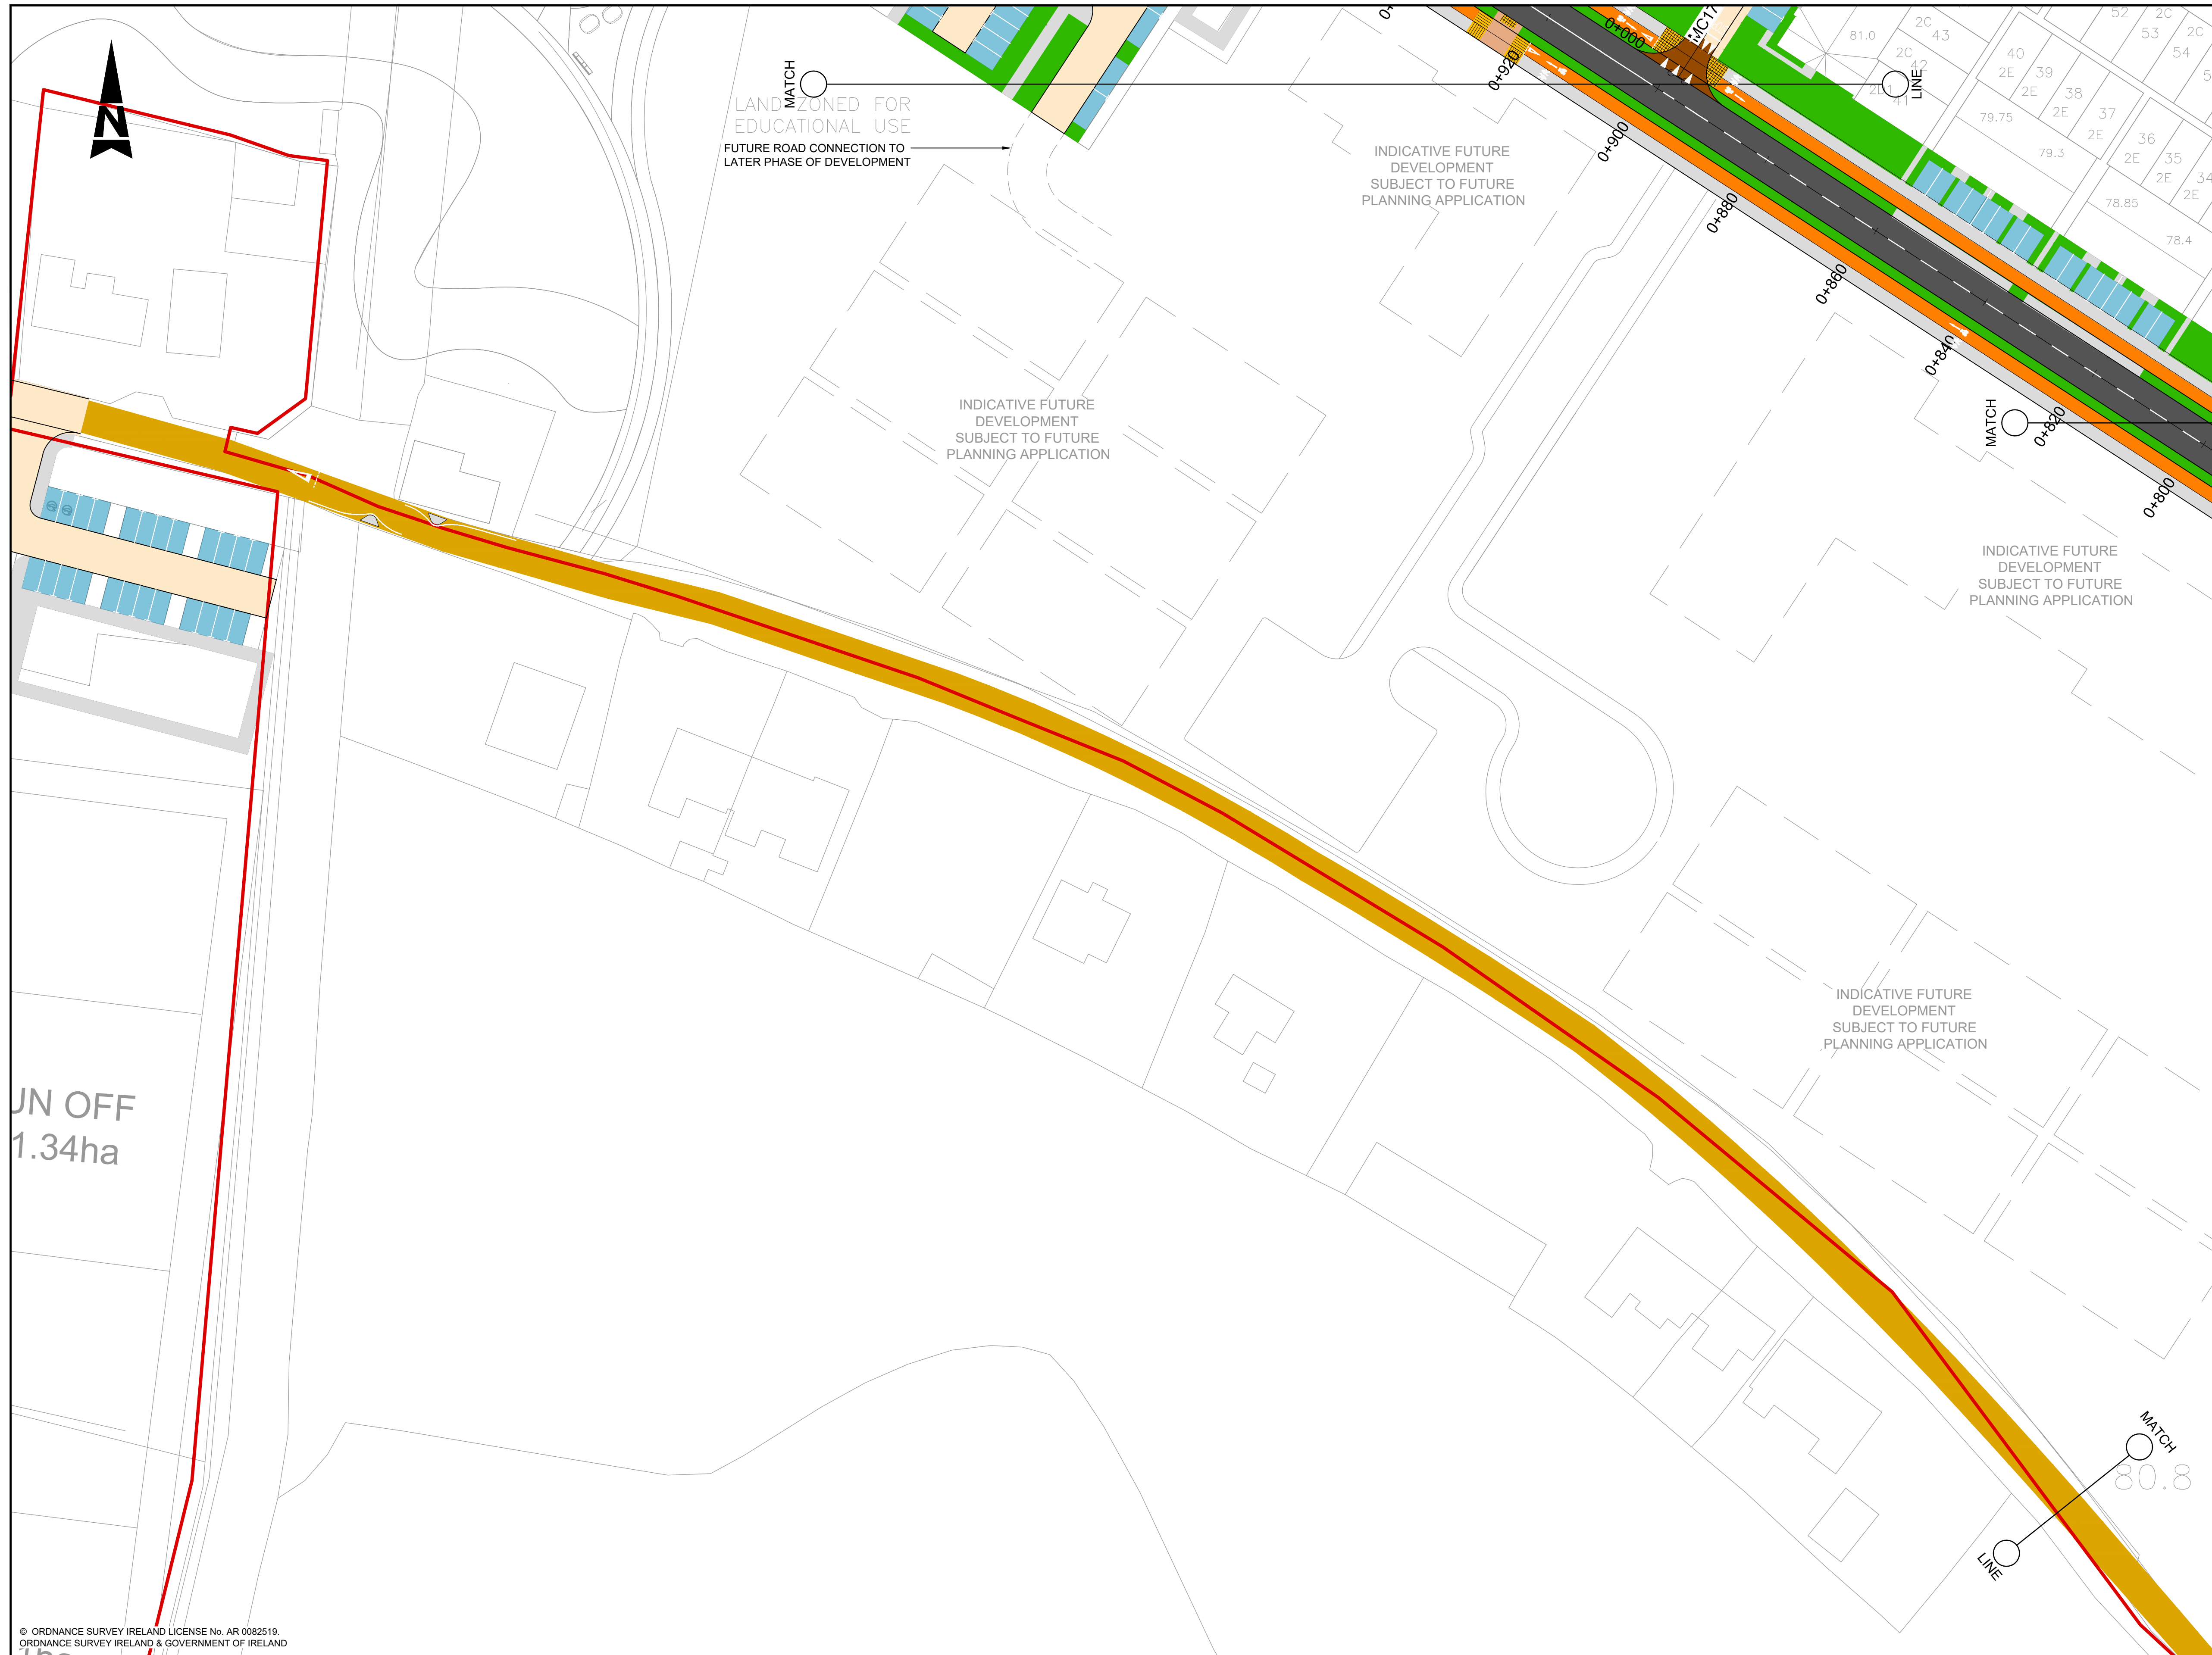

- ### GENERAL NOTES
1. ALL DIMENSIONS ARE IN MILLIMETRES UNLESS NOTED OTHERWISE
 2. ONLY WRITTEN DIMENSIONS SHALL BE USED. NO DIMENSIONS SHALL BE SCALED FROM THE DRAWINGS
 3. ALL LEVELS ARE IN METRES AND ARE TO MALIN HEAD DATUM
 4. ALL COORDINATES ARE IN METRES AND ARE TO IRISH TRANSVERSE MERCATOR
 5. DRAWINGS ARE TO BE READ IN CONJUNCTION WITH THE SPECIFICATION

LEGEND:


- | | |
|---|--|
|  | PROPOSED CARRIAGEWAY MAIN ROAD |
|  | PROPOSED CARRIAGEWAY LOCAL ROAD |
|  | PROPOSED CARRIAGEWAY HOMEZONE |
|  | REALIGNED BERRYFIELD LANE |
|  | PROPOSED CYCLE LANE |
|  | PROPOSED BUS LANE |
|  | SHARED PATH |
|  | FOOTPATH |
|  | BUFFER AREA |
|  | TACTILE PAVING - BUFF |
|  | TACTILE PAVING - RED |
|  | RAISED TABLE |
|  | PROPOSED BUS STOP |
|  | SOFT LANDSCAPING
(AS PER LANDSCAPE ARCHITECT DETAILS) |
|  | PARKING BAY |
|  | PARKING BAY PROVIDED WITH EV CHARGING |
|  | ACCESSIBLE / DISABLED PARKING |
|  | APPLICATION BOUNDARY |

Purpose	PLANNING
---------	----------

Title

PHASE 1
ROAD LAYOUT
SHEET 7 OF 14a

Original Scale		Design/Drawn		Checked		Authorised	
1:500 at A1		YC		PF		PF	
1:1000 at A3		Date	22.11.21	Date	22.11.21	Date	22.11.21
Status	Drawing Number						Rev
P	5186693 / HTR / 01 / DR / 0107						-

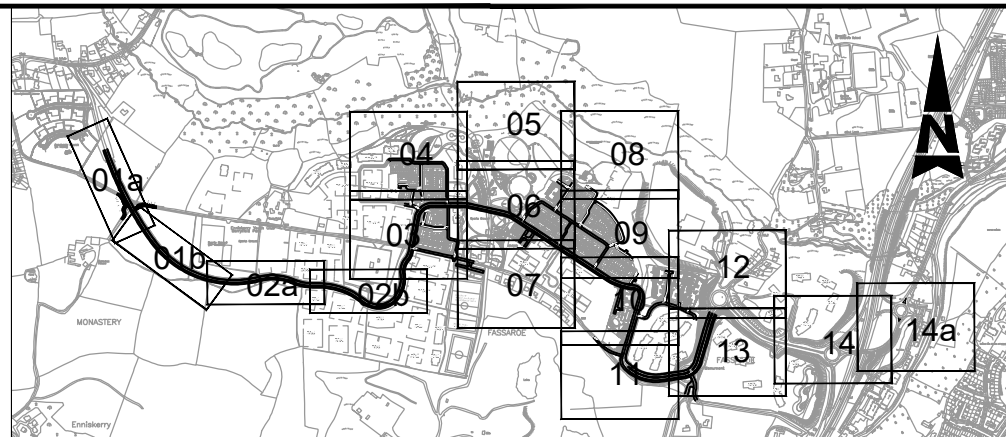

-	FOR PLANNING			YC	22.11.21		Pf		Pf
Rev	Description			By	Date		Chk'd		Auth

SNC • LAVALIN **ATKINS**
Member of the SNC-Lavalin Group

Atkins House, 150-155 Airside Business Park, Swords, Co. Dublin Tel (+353) 01 810 8000 Fax (+353) 01 810 8001	Unit 2B, 2200 Cork Airport Business Park, Cork Tel (+353) 021 429 0380 Fax (+353) 021 429 0360	2nd Floor Technology House Parkmore Technology Park, Galway Tel (+353) 091 778 0500 Fax (+353) 091 778 0501
--	---	--

Client	 Cosgrave
Project	FASSAROE DEVELOPMENT