


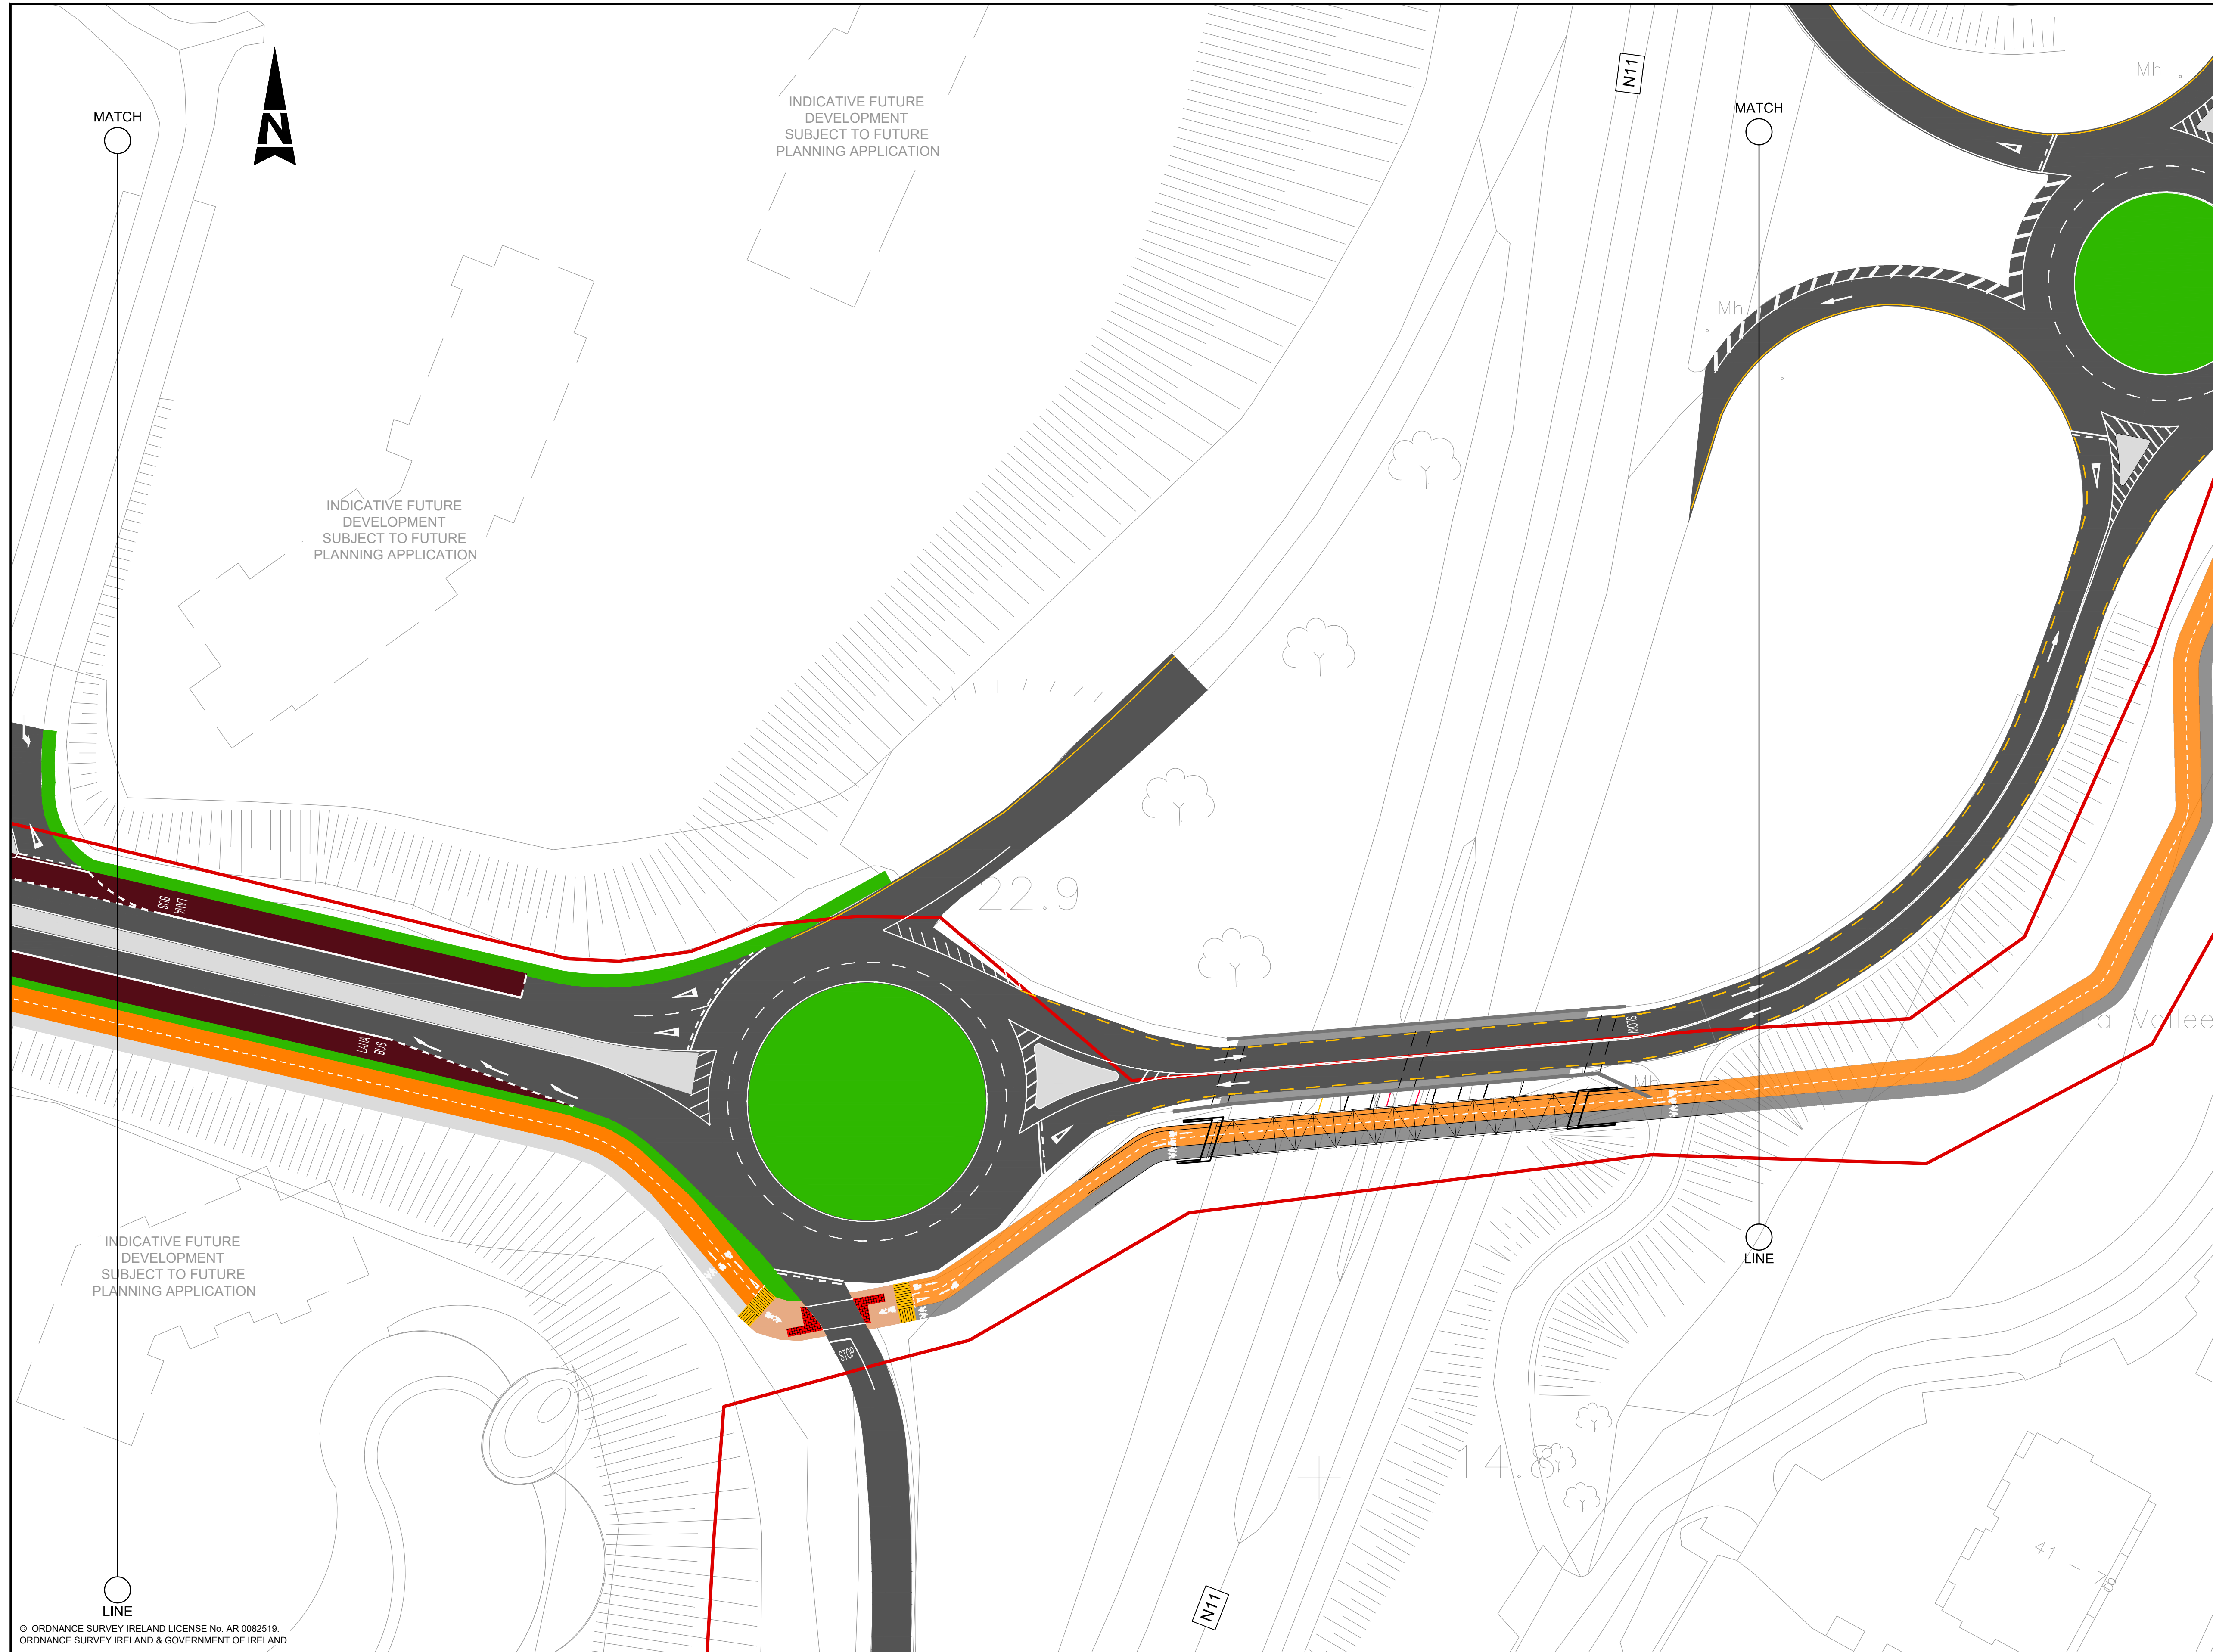

- ### GENERAL NOTES
1. ALL DIMENSIONS ARE IN MILLIMETRES UNLESS NOTED OTHERWISE
 2. ONLY WRITTEN DIMENSIONS SHALL BE USED. NO DIMENSIONS SHALL BE SCALED FROM THE DRAWINGS
 3. ALL LEVELS ARE IN METRES AND ARE TO MALIN HEAD DATUM
 4. ALL COORDINATES ARE IN METRES AND ARE TO IRISH TRANSVERSE MERCATOR
 5. DRAWINGS ARE TO BE READ IN CONJUNCTION WITH THE SPECIFICATION

LEGEND:


- | | |
|---|--|
|  | PROPOSED CARRIAGEWAY MAIN ROAD |
|  | PROPOSED CARRIAGEWAY LOCAL ROAD |
|  | PROPOSED CARRIAGEWAY HOMEZONE |
|  | REALIGNED BERRYFIELD LANE |
|  | PROPOSED CYCLE LANE |
|  | PROPOSED BUS LANE |
|  | SHARED PATH |
|  | FOOTPATH |
|  | BUFFER AREA |
|  | TACTILE PAVING - BUFF |
|  | TACTILE PAVING - RED |
|  | RASIED TABLE |
|  | PROPOSED BUS STOP |
|  | SOFT LANDSCAPING
(AS PER LANDSCAPE ARCHITECT DETAILS) |
|  | PARKING BAY |
|  | PARKING BAY PROVIDED WITH EV CHARGING |
|  | ACCESSIBLE / DISABLED PARKING |
|  | APPLICATION BOUNDARY |

Purpose	PLANNING
---------	----------

Title

PHASE 1
ROAD LAYOUT
SHEET 14 OF 14a

Original Scale 1:500 at A1 1:1000 at A3		Design/Drawn YC	Checked PF	Authorised PF
Date 22.11.21		Date 22.11.21	Date 22.11.21	
Status P	Drawing Number 5186693 / HTR / 01 / DR / 0114			Rev -

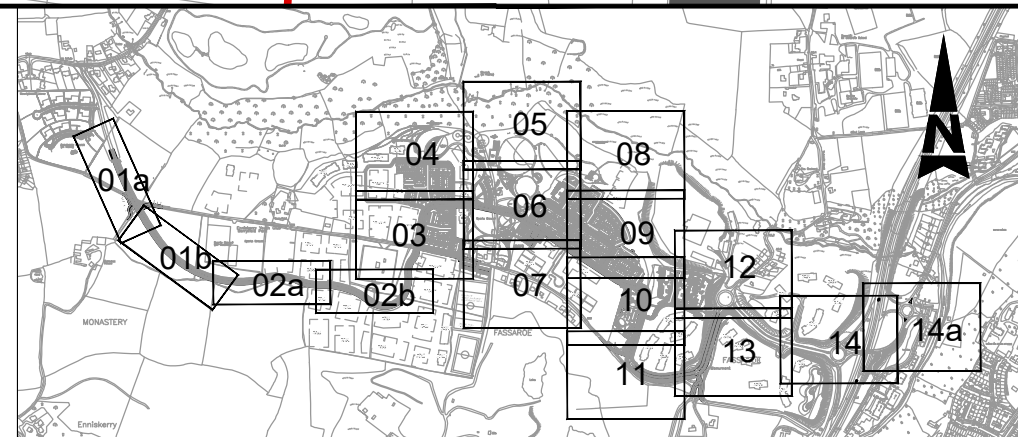

-	FOR PLANNING	YC	22.11.21	PF	PF				
Rev	Description	By	Date	Chk'd	Auth				

Client	 Cosgrave
Project	FASSAROE DEVELOPMENT

PHASE 1 ROAD LAYOUT SHEET 14 OF 14a				
Original / Scale 1:500 at A1 1:1000 at A3		Design/Drawn YC PF		Authorised PF
Date 22.11.21		Date 22.11.21		Date 22.11.21
Status P Drawing Number 5186693 / HTR / 01 / DR / 0114 Rev -				