


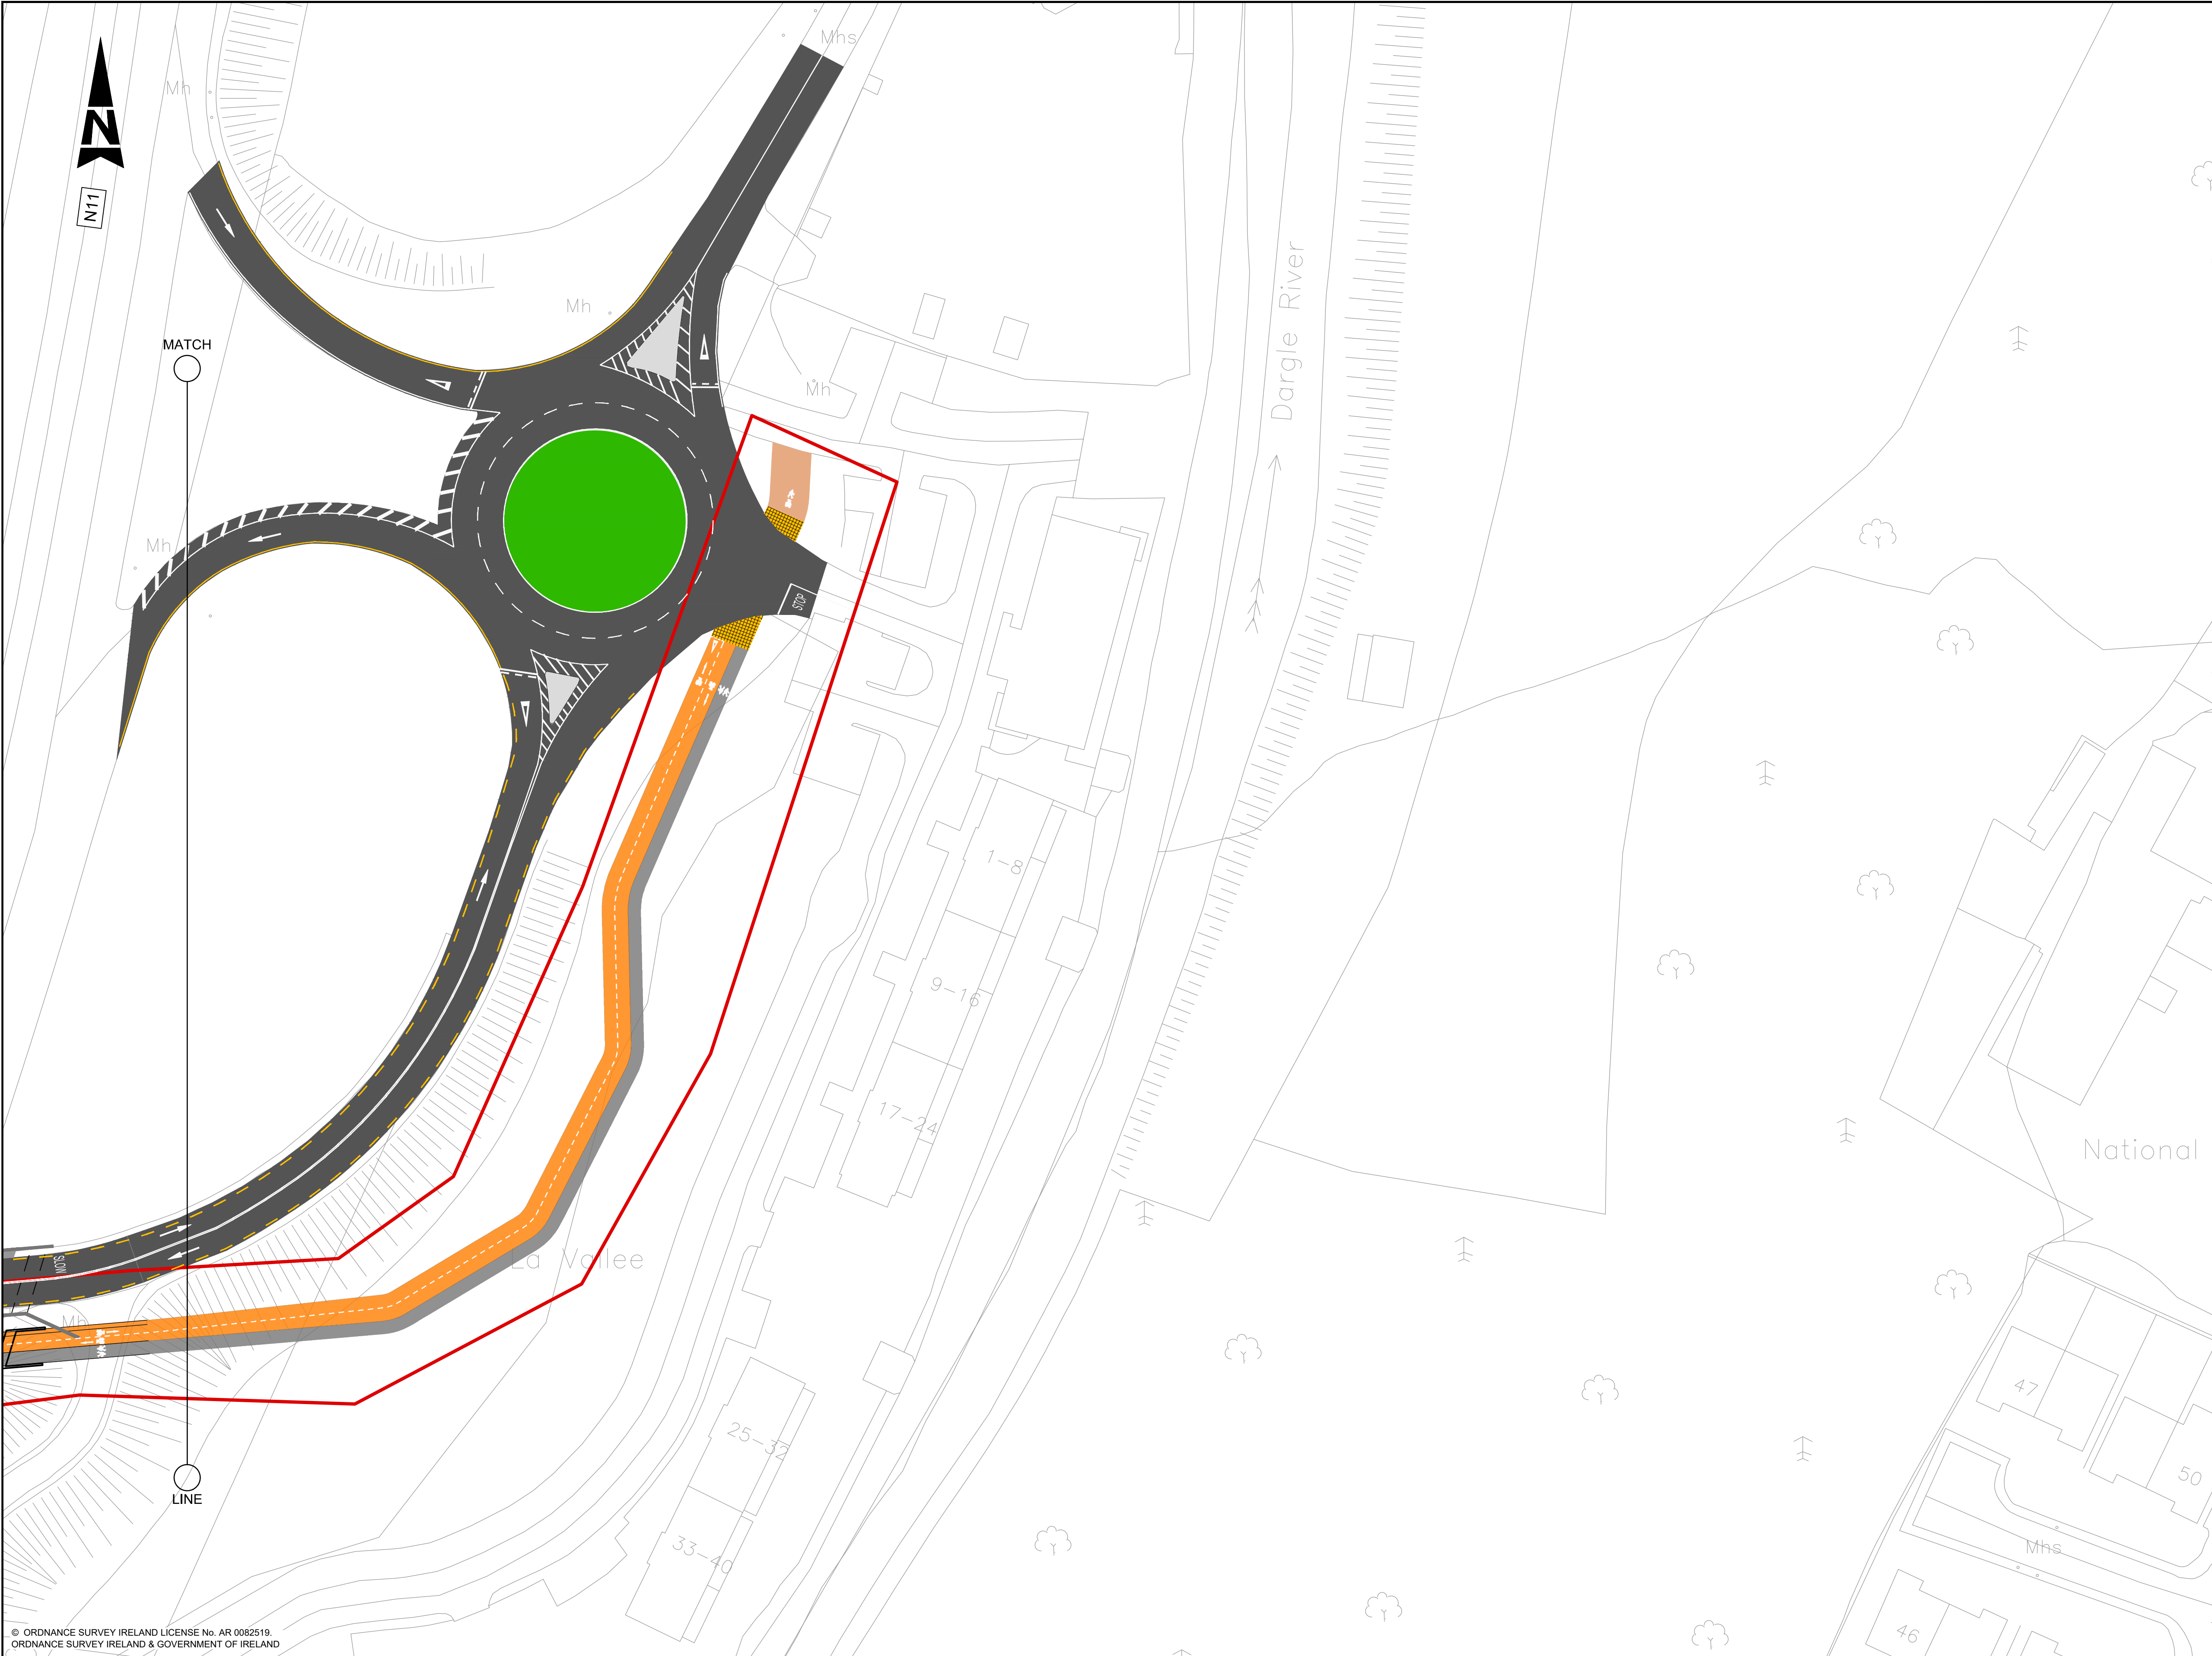


GENERAL NOTES

- ALL DIMENSIONS ARE IN MILLIMETRES UNLESS NOTED OTHERWISE
- ONLY WRITTEN DIMENSIONS SHALL BE USED. NO DIMENSIONS SHALL BE SCALED FROM THE DRAWINGS
- ALL LEVELS ARE IN METRES AND ARE TO MALIN HEAD DATUM
- ALL COORDINATES ARE IN METRES AND ARE TO IRISH TRANSVERSE MERCATOR
- DRAWINGS ARE TO BE READ IN CONJUNCTION WITH THE SPECIFICATION

LEGEND:

- PROPOSED CARRIAGEWAY MAIN ROAD
- PROPOSED CARRIAGEWAY LOCAL ROAD
- PROPOSED CARRIAGEWAY HOMEZONE
- REALIGNED BERRYFIELD LANE
- PROPOSED CYCLE LANE
- PROPOSED BUS LANE
- SHARED PATH
- FOOTPATH
- BUFFER AREA
- TACTILE PAVING - BUFF
- TACTILE PAVING - RED
- RASIED TABLE
- PROPOSED BUS STOP
- SOFT LANDSCAPING (AS PER LANDSCAPE ARCHITECT DETAILS)
- PARKING BAY
- PARKING BAY PROVIDED WITH EV CHARGING
- ACCESSIBLE / DISABLED PARKING
- APPLICATION BOUNDARY

© ORDNANCE SURVEY IRELAND LICENSE No. AR 0082518
ORDNANCE SURVEY IRELAND & GOVERNMENT OF IRELAND

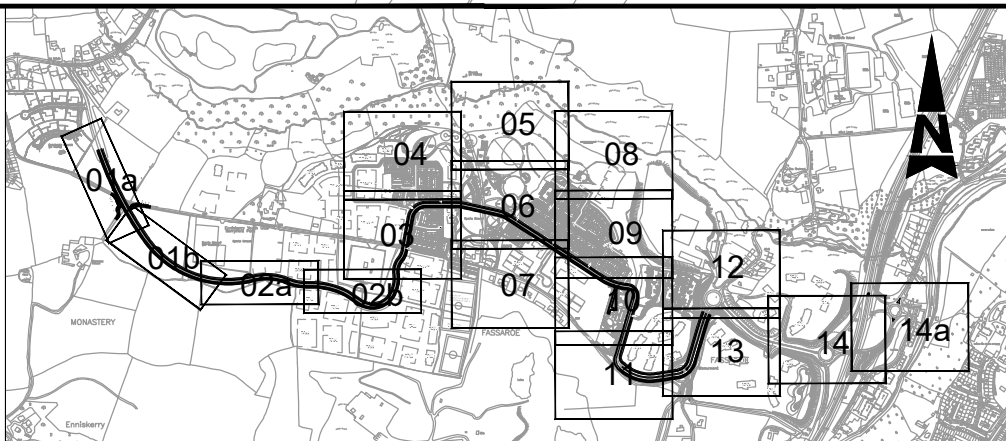

Rev	Description	By	Date	Chk'd	Auth
-	FOR PLANNING	YC	14.03.22	PF	PF

SNC-LAVALIN
Member of the SNC-Lavalin Group

Atkins House, 150-155 Airside
Business Park, Swords, Co. Dublin
Tel (+353) 01 810 8000
Fax (+353) 01 810 8001

ATKINS
Member of the SNC-Lavalin Group

Unit 2B, 2200 Cork Airport
Business Park, Cork
Tel (+353) 021 429 0300
Fax (+353) 021 429 0360

2nd Floor Technology House
Parkmore Technology Park, Galway
Tel (+353) 091 786 050
Fax (+353) 091 779 830

Cosgrave

FASSAROE DEVELOPMENT

Purpose	PLANNING			
Title	PHASE 1 ROAD LAYOUT SHEET 14a OF 14a			
Original Scale	1:500 at A1 1:1000 at A3	Design/Drawn	YC	Checked
Date	14.03.22	Date	14.03.22	Date
Status	p	Drawing Number	5186693 / HTR / 01 / DR / 0114a	Rev
				-