




- GENERAL NOTES
1. ALL DIMENSIONS ARE IN MILLIMETRES UNLESS NOTED OTHERWISE
 2. ONLY WRITTEN DIMENSIONS SHALL BE USED. NO DIMENSIONS SHALL BE SCALED FROM THE DRAWINGS
 3. ALL LEVELS ARE IN METRES AND ARE TO MALIN HEAD DATUM
 4. ALL COORDINATES ARE IN METRES AND ARE TO IRISH TRANSVERSE MERCATOR
 5. DRAWINGS ARE TO BE READ IN CONJUNCTION WITH THE SPECIFICATION

- LEGEND
- SITE BOUNDARY
 - - - PR-FOUL - PROPOSED FOUL DRAINAGE (IW-CDS-5030-03, SECTION 3.13.3)
 - - - EX-FOUL - EXISTING FOUL DRAINAGE
 - EX-FMH - EXISTING FOUL WATER MANHOLE
 - PR-FMH - PROPOSED FOUL WATER MANHOLE (IW-STD-WW-09,10,11,12)
 - RM — EXISTING RISING MAIN

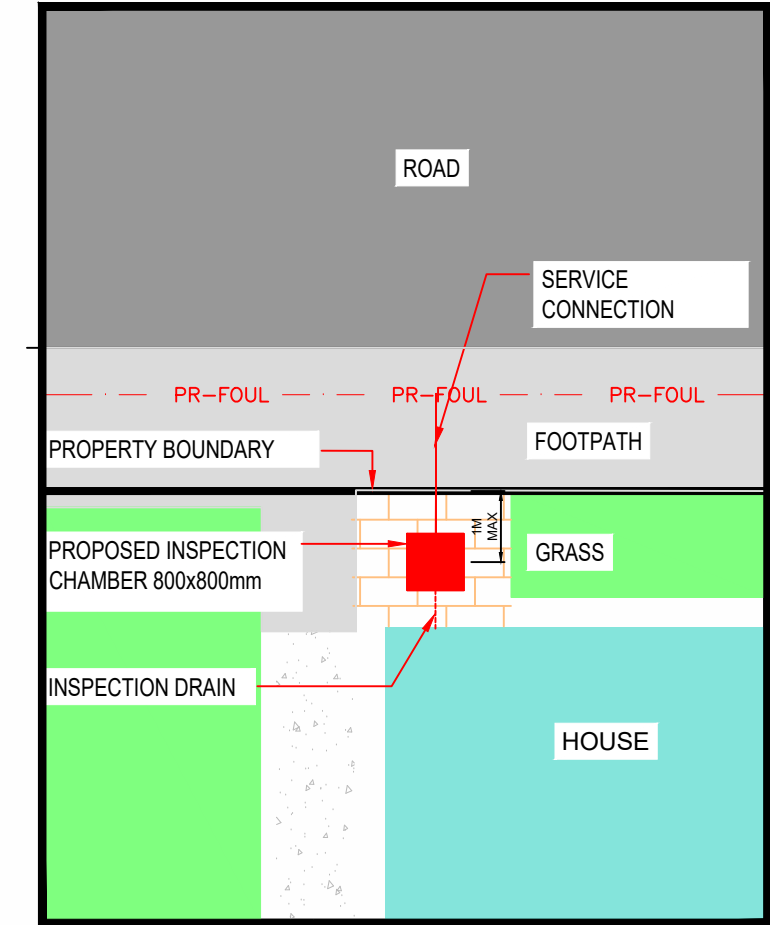


INSPECTION CHAMBER LOCATION TYPICAL DETAIL
Scale at A1 1:100

FINAL LAYOUT AS AGREED WITH IRISH WATER IN THE STATEMENT OF DESIGN ACCEPTANCE (REF NO. CDS21005352, LETTER DATED 23/03/22)

NOTE:
INSTALLATION OF FOUL SEWER SHALL BE IN ACCORDANCE WITH IRISH WATER WASTEWATER INFRASTRUCTURE STANDARD DETAILS (IW-CDS-5030-01) & CODE OF PRACTICE FOR WASTEWATER INFRASTRUCTURE (IW-CDS-5030-03)
INSTALLATION OF FOUL SEWER AND ALL OTHER DEVELOPMENT SERVICES SHALL BE IN ACCORDANCE WITH IRISH WATER STD-WW-05

Purpose		PLANNING			
Title		PHASE 1 PROPOSED FOUL WATER LAYOUT SHEET 5 OF 14			
Original Scale	1:500 at A1	Design/Drawn	PS	Checked	AC
	1:1000 at A3	Date	22.11.21	Date	22.11.21
Status	P	Drawing Number			Rev
		5186693 / HTR / 01 / DR / 0555			A

© ORDNANCE SURVEY IRELAND LICENSE No. AR 0082518
ORDNANCE SURVEY IRELAND & GOVERNMENT OF IRELAND

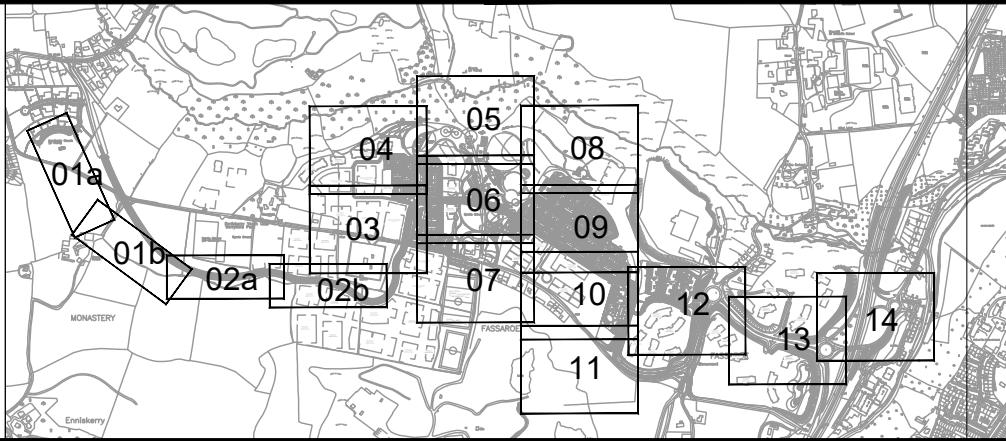

Rev	Description	By	Date	Chk'd	Auth
A	PLANNING SUBMISSION	PS	01.04.22	AC	GH
-	ISSUED FOR IRISH WATER REVIEW	PS	26.10.21	AC	GH

SNC • LAVALIN

ATKINS

Member of the SNC-Lavalin Group

Atkins House, 150-155 Airside
Business Park, Swords, Co. Dublin
Tel (+353) 01 810 8000
Fax (+353) 01 810 8001

Unit 2B, 2200 Cork Airport
Business Park, Cork
Tel (+353) 021 429 0300
Fax (+353) 021 429 0360

2nd Floor Technology House
Parkmore Technology Park, Galway
Tel (+353) 091 786 050
Fax (+353) 091 779 830

Client

Cosgrave

Project

FASSAROE DEVELOPMENT

Title		PHASE 1 PROPOSED FOUL WATER LAYOUT SHEET 5 OF 14			
Original Scale	1:500 at A1	Design/Drawn	PS	Checked	AC
	1:1000 at A3	Date	22.11.21	Date	22.11.21
Status	P	Drawing Number			Rev
		5186693 / HTR / 01 / DR / 0555			A