


DO NOT SCALE

A1

File: 5186693_HTR_01_DR_0651-0664.dwg
Date: Apr 07, 2022 - 12:20pm
Plotted by: patrick.shannon

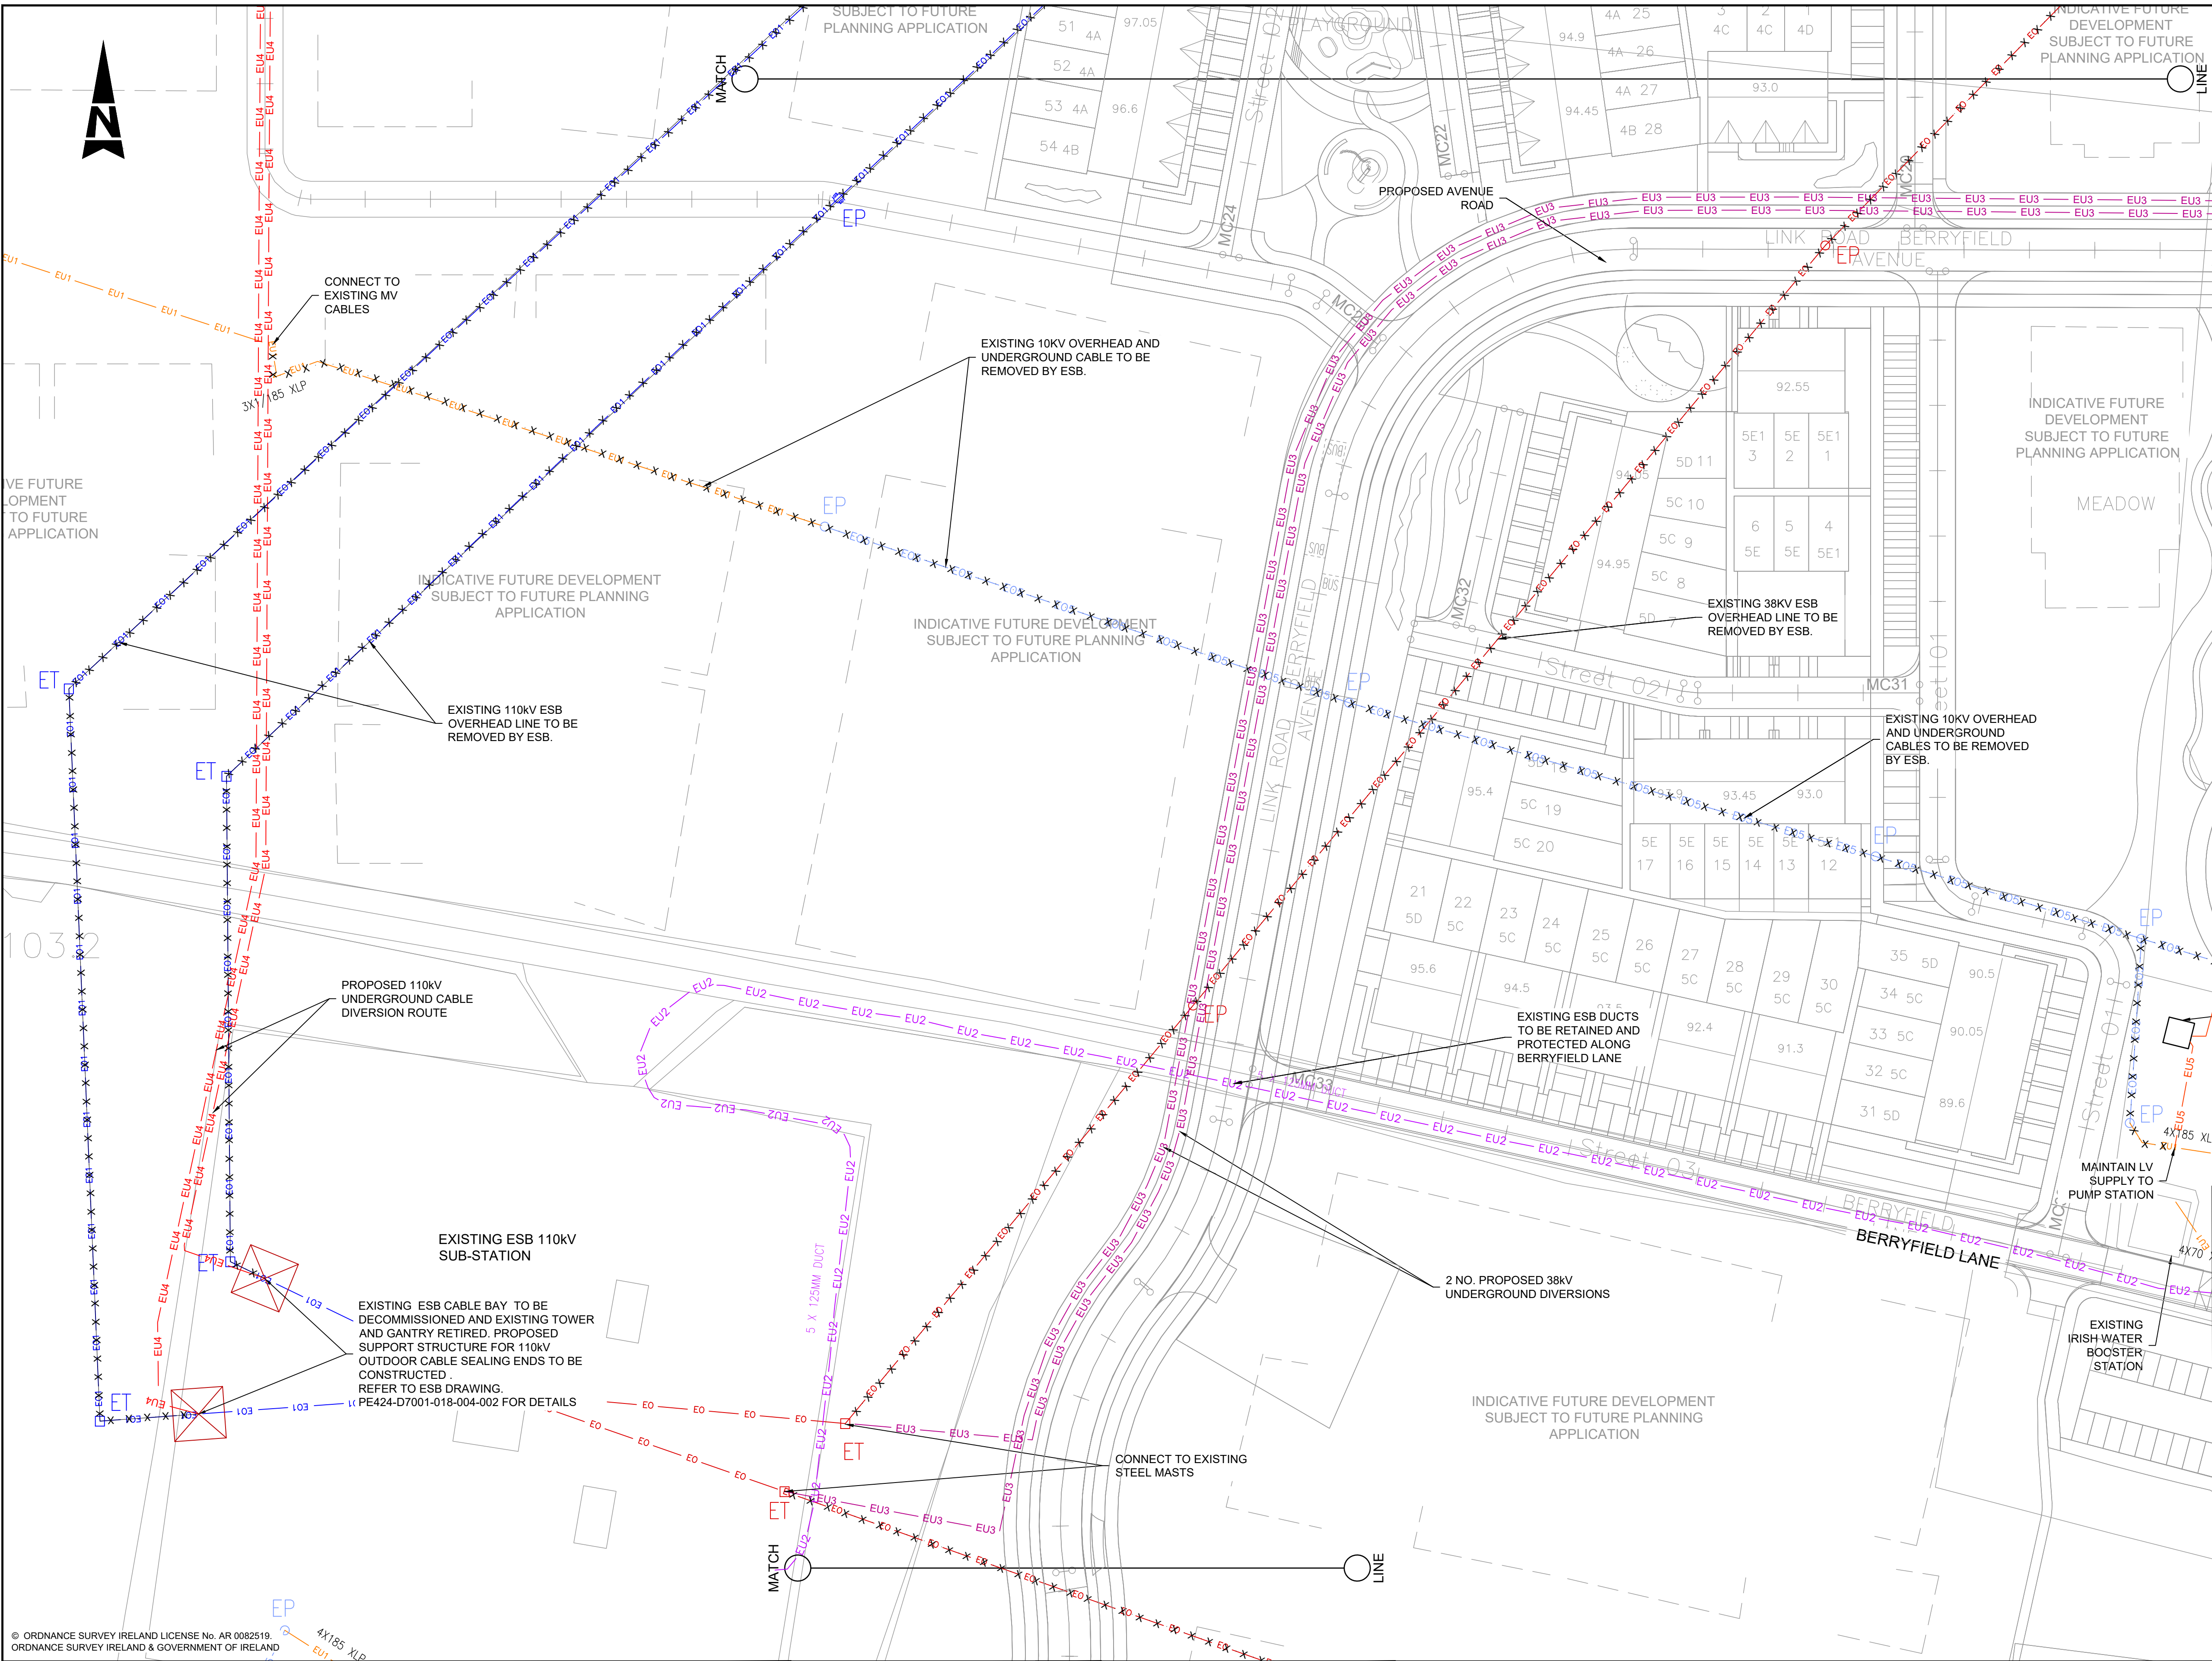


- GENERAL NOTES
1. ALL DIMENSIONS ARE IN MILLIMETRES UNLESS NOTED OTHERWISE
 2. ONLY WRITTEN DIMENSIONS SHALL BE USED. NO DIMENSIONS SHALL BE SCALED FROM THE DRAWINGS
 3. ALL LEVELS ARE IN METRES AND ARE TO MALIN HEAD DATUM
 4. ALL COORDINATES ARE IN METRES AND ARE TO IRISH TRANSVERSE MERCATOR
 5. DRAWINGS ARE TO BE READ IN CONJUNCTION WITH THE SPECIFICATION

NOTE
REFER TO MCELLIGOTT CONSULTING ENGINEERS DRAWINGS FOR PROPOSED LOW VOLTAGE SUPPLY AND SUB STATION LOCATIONS

LEGEND	
	SITE BOUNDARY
	EXISTING ESB 38KV OVERHEAD
	EXISTING ESB 110KV OVERHEAD
	EXISTING ESB 220KV OVERHEAD
	EXISTING ESB LV OVERHEAD
	EXISTING ESB MV OVERHEAD
	EXISTING ESB 38KV UNDERGROUND
	EXISTING ESB LV & MV UNDERGROUND
	EXISTING ESB SPARE UNDERGROUND
	PROPOSED ESB 110KV UNDERGROUND
	PROPOSED ESB LV & MV UNDERGROUND
	EXISTING SERVICES TO BE REMOVED
	EXISTING LANDFILL BOUNDARY

Purpose		PLANNING			
Title		PHASE 1 PROPOSED ESB DIVERSION LAYOUT SHEET 3			
Original Scale		1:500 at A1 1:1000 at A3	Design/Drawn PS	Checked AC	Authorised GH
Status		P	22.11.21	22.11.21	22.11.21
Drawing Number		5186693 / HTR / 01 / DR / 0653			
Rev		-			

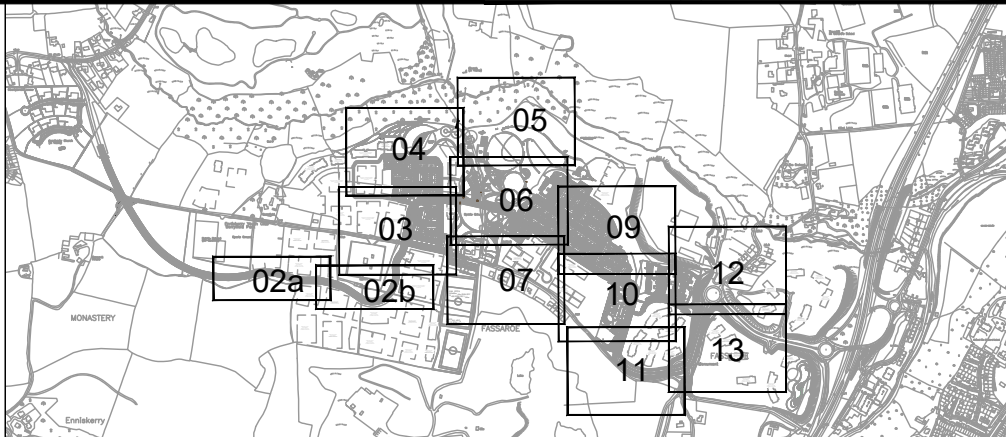

Rev	Description	By	Date	Chk'd	Auth
-	FOR PLANNING	PS	01.04.22	AC	GH

SNC-LAVALIN
Member of the SNC-Lavalin Group

ATKINS
Member of the SNC-Lavalin Group

Atkins House, 150-155 Airside
Business Park, Swords, Co. Dublin
Tel (+353) 01 810 8000
Fax (+353) 01 810 8001

Unit 2B, 2200 Cork Airport
Business Park, Cork
Tel (+353) 021 429 0300
Fax (+353) 021 429 0360

2nd Floor Technology House
Parkmore Technology Park, Galway
Tel (+353) 091 786 050
Fax (+353) 091 779 830

Cosgrave

FASSAROE
DEVELOPMENT