


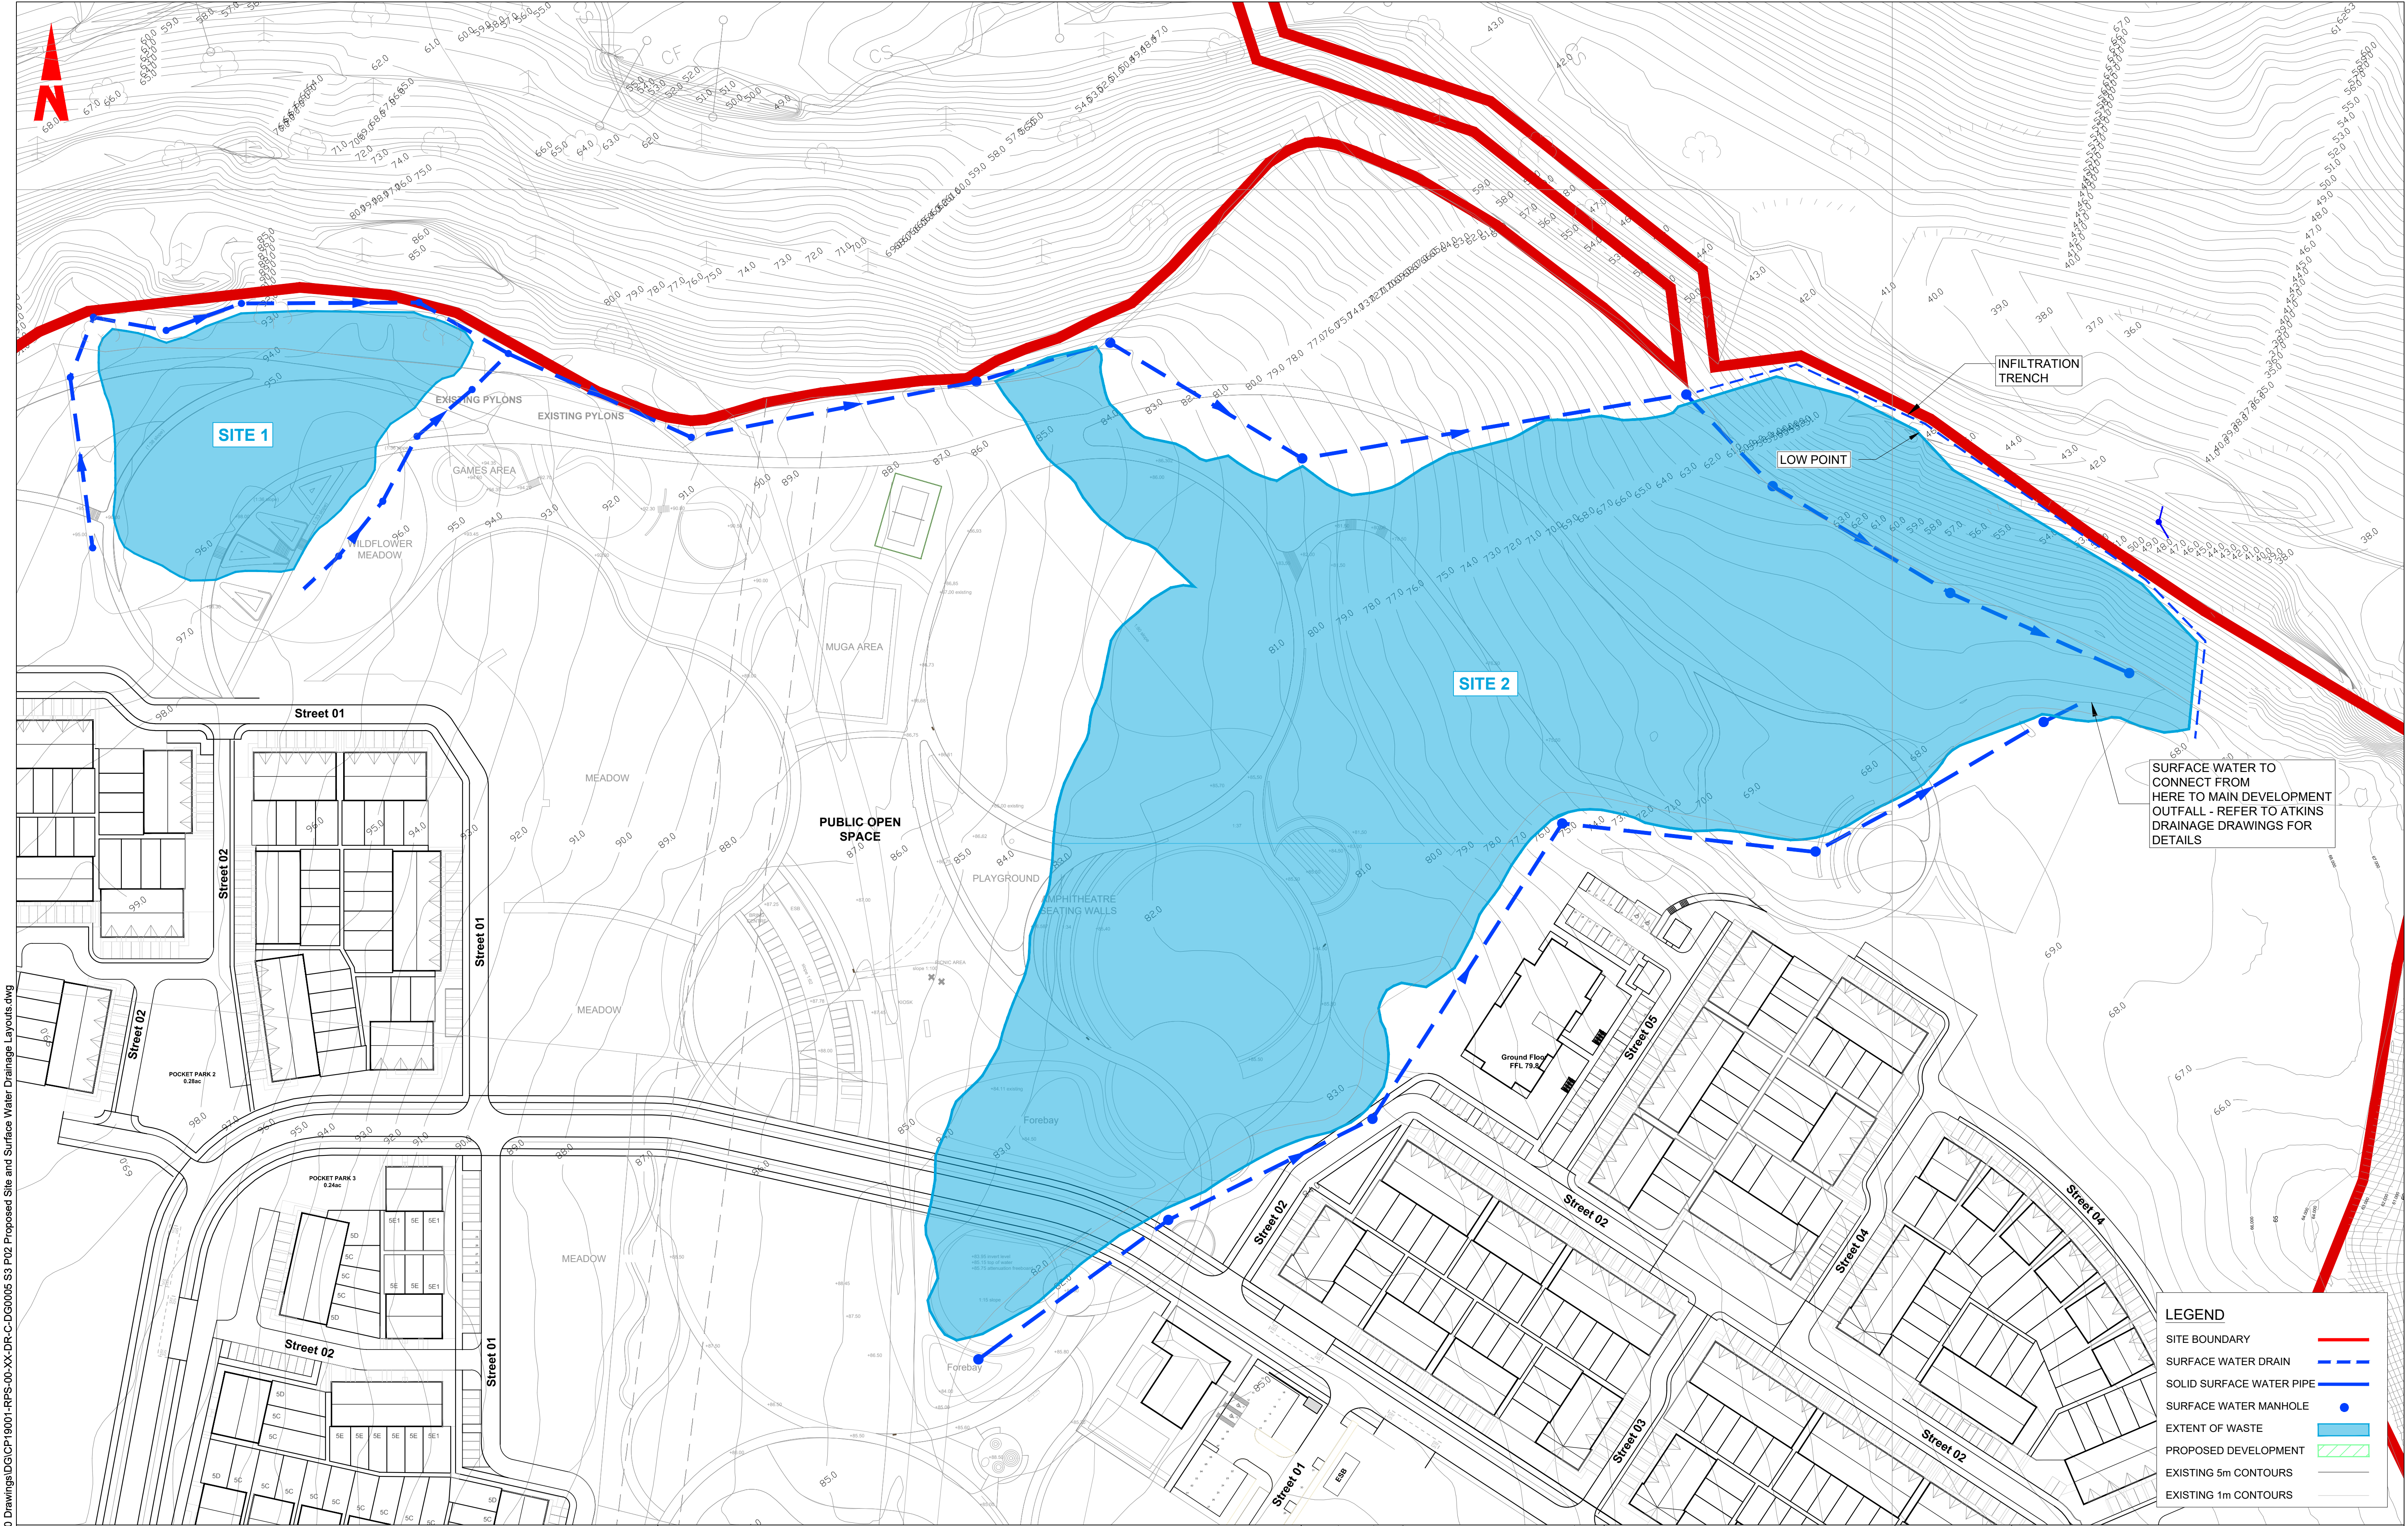

X:\CP19001 - Fassaroe 2019\8.0 Drawings\DG\CP19001-RPS-00-XX-DR-C-DG0005 S3 P02 Proposed Site and Surface Water Drainage Layouts.dwg

Client



General Notes


- (i) Hard copies, dwf and pdf will form a controlled issue of the drawing. All other formats (dwg etc.) are deemed to be an uncontrolled issue and any work carried out based on these files is at the recipients own risk. RPS will not accept any responsibility for any errors from the use of these files, either by human error by the recipient, listing of the un-dimensioned measurements, compatibility with the recipients software, and any errors arising when these files are used to aid the recipients drawing production, or setting out on site.
- (ii) DO NOT SCALE, use figured dimensions only.
- (iii) This drawing is the property of RPS, it is a project confidential classified document. It must not be copied used or its contents divulged without prior written consent. The needs and expectations of client and RPS must be considered when working with this drawing.
- (iv) Information including topographical survey, geotechnical investigation and utility detail used in the design have been provided by others.
- (v) All Levels refer to Ordnance Survey Datum, Malin Head.

P0	02/06/20	DN	KG	ISSUE FOR REVIEW	KG
Rev	Date	Dn	App	Amendment / Issue	Model File Identifier



Scale	N.T.S. @ A1 @ A3
Created on	21/04/2020
Sheets	01 of 02
File Identifier	CP19001-RPS-00-XX-DR-C-DG0005-01

Project	FASSAROE PHASE 1 DEVELOPMENT
Title	SITES 1 AND 2 PROPOSED SITE AND SURFACE WATER DRAINAGE LAYOUT
Status	S3
Rev	P0

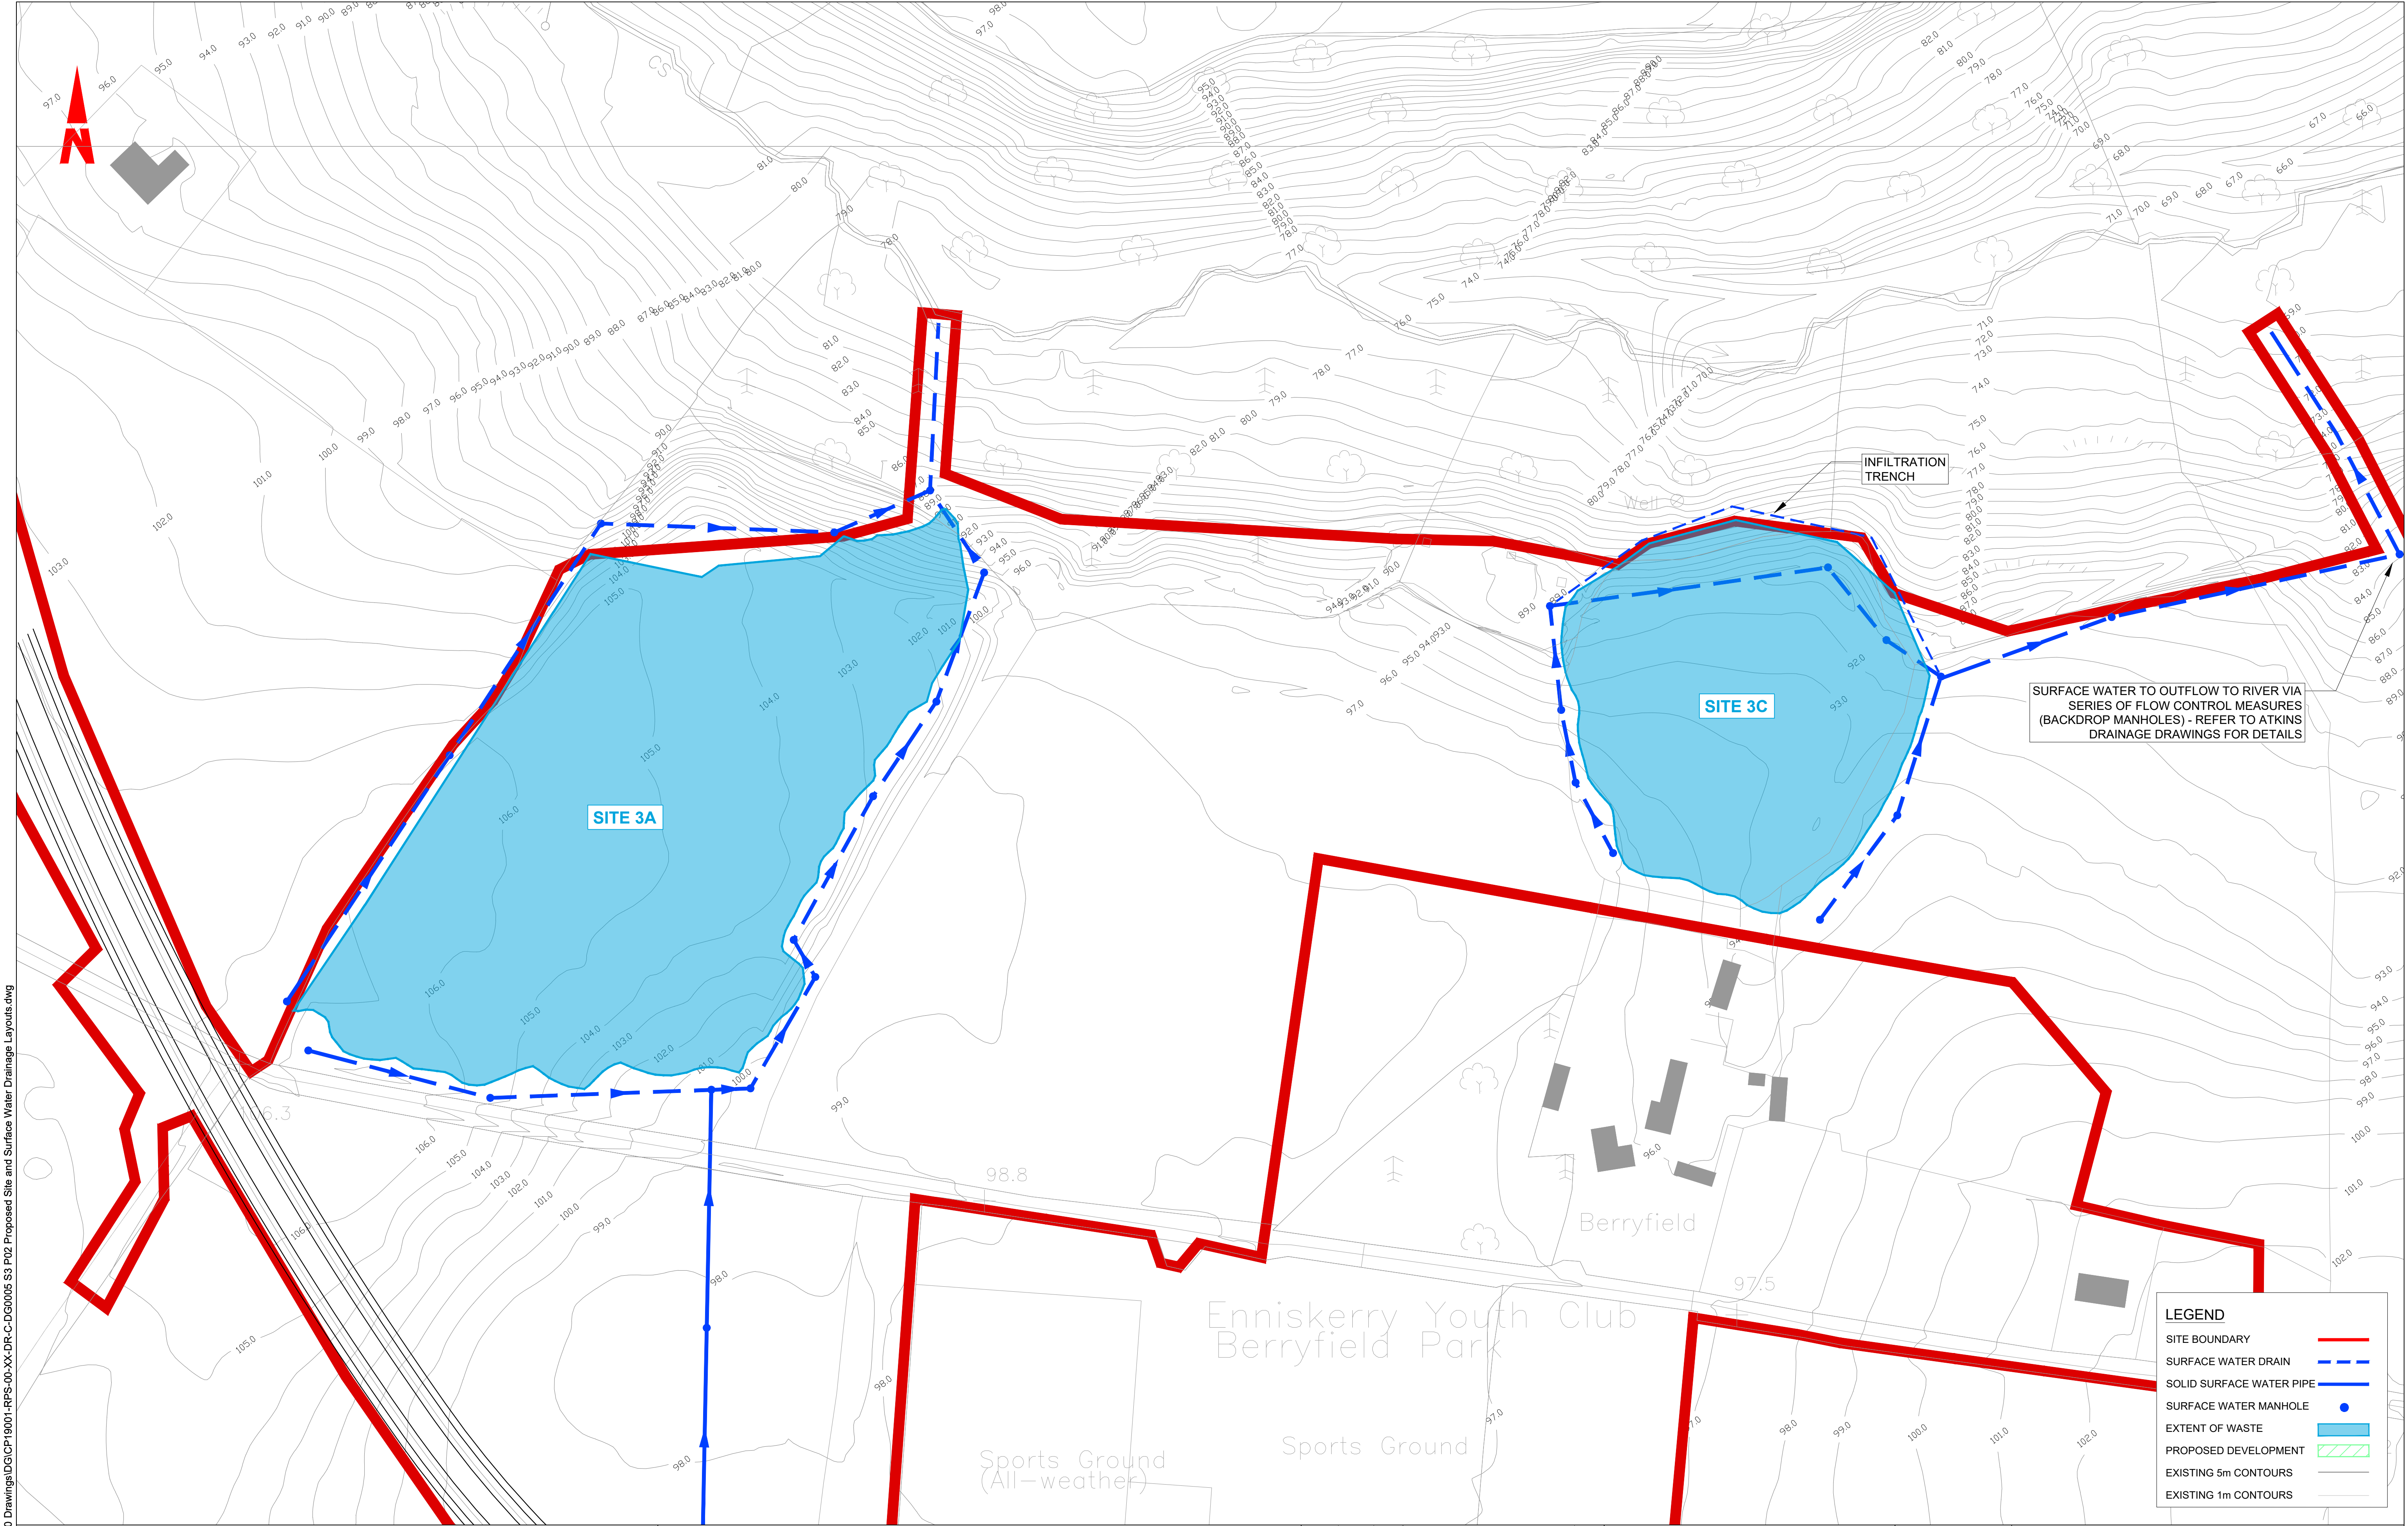

X:\CP19001 - Fassaroe 2019\8.0 Drawings\DG\CP19001-RPS-00-XX-DR-C-DG0005 S3 P02 Proposed Site and Surface Water Drainage Layouts.dwg

Client



General Notes

- (i) Hard copies, dwf and pdf will form a controlled issue of the drawing. All other formats (dwg etc.) are deemed to be an uncontrolled issue and any work carried out based on these files is at the recipients own risk. RPS will not accept any responsibility for any errors from the use of these files, either by human error by the recipient, listing of the un-dimensioned measurements, compatibility with the recipients software, and any errors arising when these files are used to aid the recipients drawing production, or setting out on site.
- (ii) DO NOT SCALE, use figured dimensions only.
- (iii) This drawing is the property of RPS, it is a project confidential classified document. It must not be copied used or its contents divulged without prior written consent. The needs and expectations of client and RPS must be considered when working with this drawing.
- (iv) Information including topographical survey, geotechnical investigation and utility detail used in the design have been provided by others.
- (v) All Levels refer to Ordnance Survey Datum, Malin Head.

P02	08/03/22	PC	PLANNING ISSUE	ML
Rev	Date	Drn Cnk	Amendment / Issue	App



Scale	N.T.S. @ A1 @ A3
Created on	21/04/2020
Sheets	02 of 02
File Identifier	CP19001-RPS-00-XX-DR-C-DG0005-02

Project	FASSAROE PHASE 1 DEVELOPMENT
Title	SITES 3A AND 3C PROPOSED SITE AND SURFACE WATER DRAINAGE LAYOUT
Status	S3
Rev	P02