

LEGEND

- LANDS IN CONTROL OF APPLICANT AND LANDOWNER
- SITE BOUNDARY OF PLANNING APPLICATION
- - - ZONING LINE
- - - PROVISION FOR FUTURE BUSWAY / LINK TO OLD CONNA
- - - INDICATIVE FUTURE DEVELOPMENT
- - - INDICATIVE FUTURE HOUSING CELL
- - - LANDFILL REMEDIATION ZONES
- + APARTMENT CORE ACCESS
- EXISTING TOPO SURVEY IN GREY



OS Map Series 1 Map Sheets
 1:1,000 | 3568-17
 1:1,000 | 3568-22
 1:2,500 | 3568-A
 1:2,500 | 3567-D
 1:2,500 | 3567-B
 1:2,500 | 3568-C

O.S. Map Ref:
 Reproduced under Licence No. AR 0050120
 Copyright Ordnance Survey Ireland.



GENERAL NOTES

THIS DRAWING TO BE READ IN CONJUNCTION WITH ARCHITECTS DRAWINGS, CONSULTANT ENGINEERS DRAWINGS AND SPECIFICATIONS, AND LANDSCAPE ARCHITECTS DRAWINGS AND SPECIFICATIONS.
 FOR SITE LEVELS AND FINISHED FLOOR LEVELS REFER TO CONSULTING ENGINEERS DRAWINGS
 FOR PRIVATE OPEN SPACE (REAR GARDENS) SIZES AND DETAILED INFORMATION ON SPACE PROVISIONS WITHIN HOUSES REFER TO McCrossan O'Rourke Manning architects Design Statement DOCUMENT

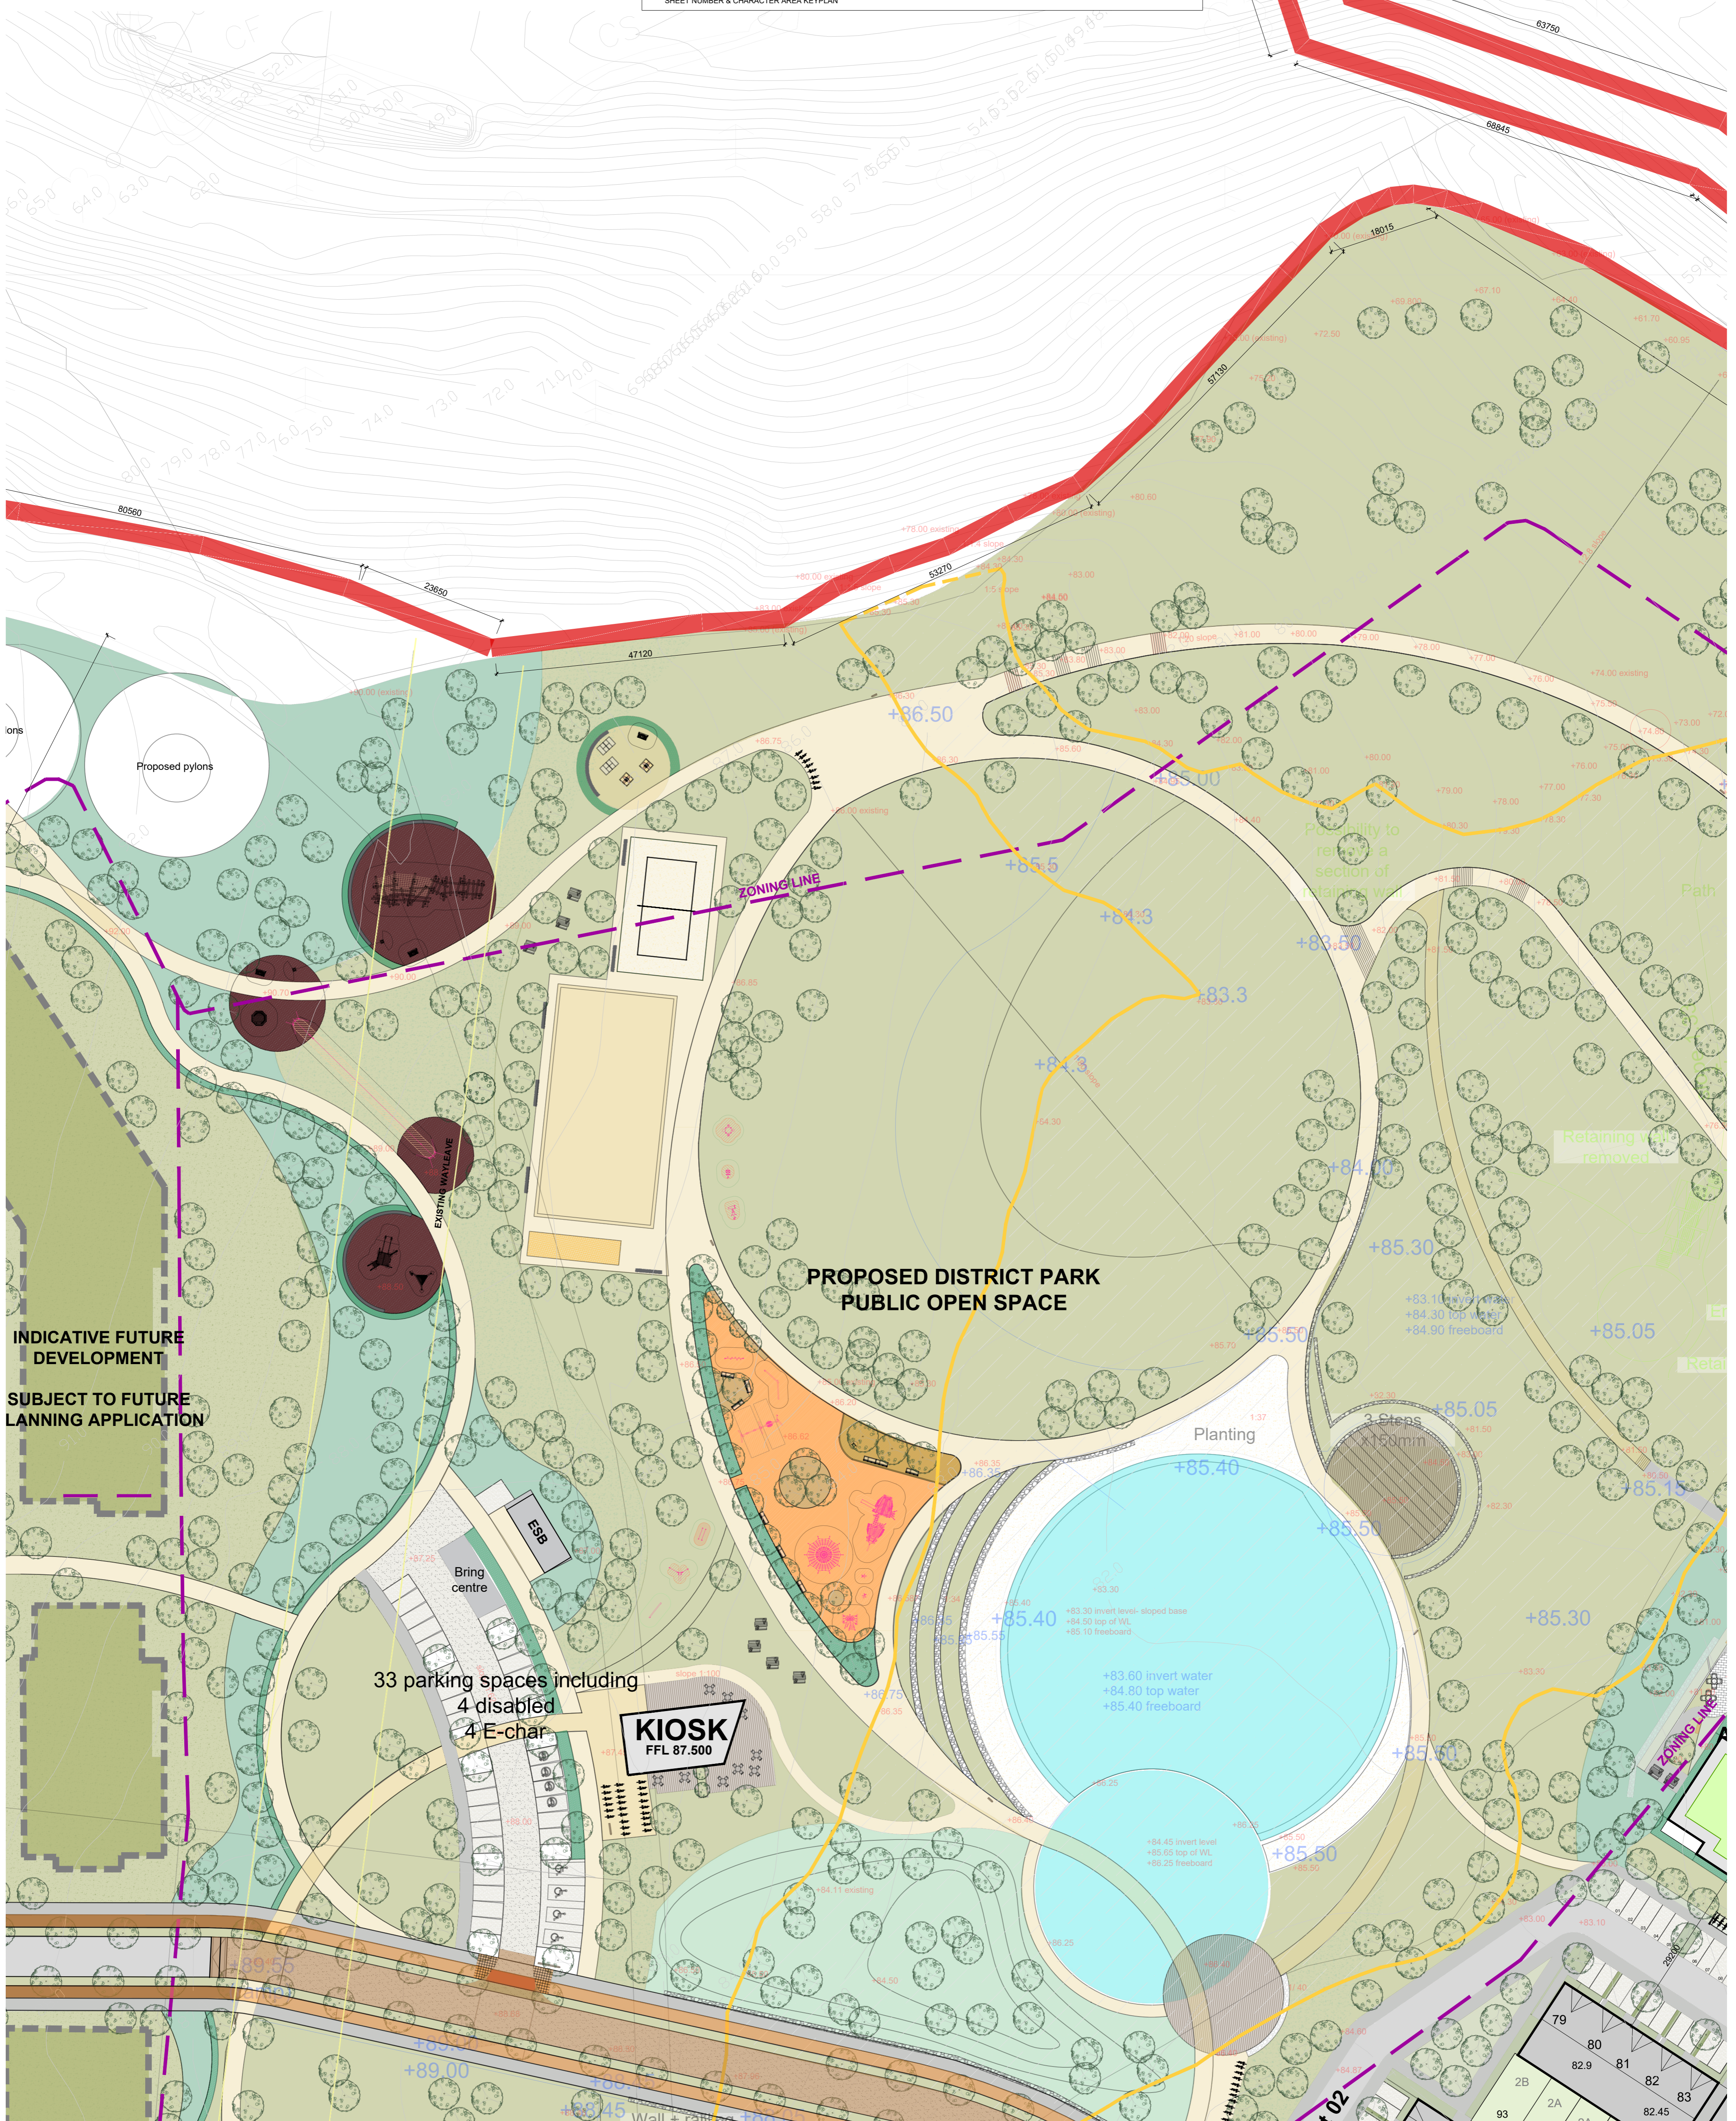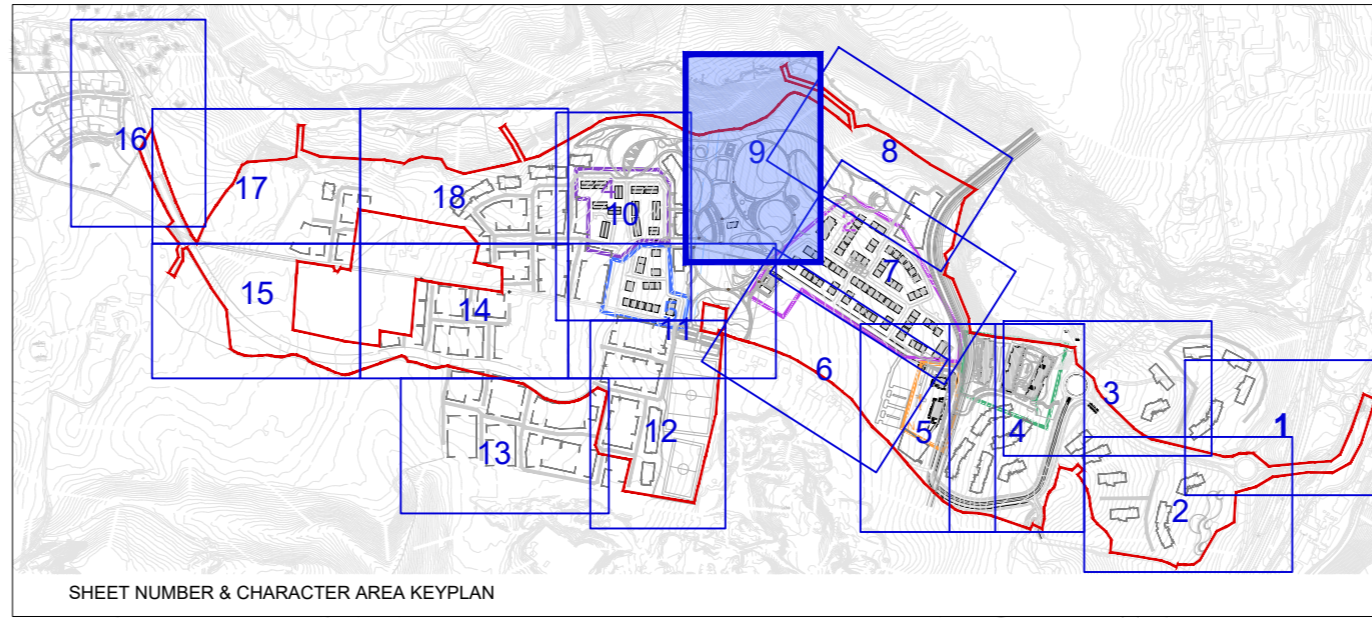

INDICATIVE FUTURE DEVELOPMENT
 SUBJECT TO FUTURE PLANNING APPLICATION

NOTES:

DO NOT SCALE FROM DRAWINGS. WORK TO FIGURED DIMENSIONS ONLY. ARCHITECT TO BE NOTIFIED OF ALL DISCREPANCIES.

REVISIONS		
DATE	DESCRIPTION	No.

MCCORM
 McCrossan O'Rourke Manning Architects

PROJECT TITLE: Fassaroe phase 1, Co. Wicklow
 DRAWING TITLE: PROPOSED SITE LAYOUT PLAN
 Sheet 9

DATE: JAN 22
 SCALE: 1:500
 JOB NO: 15011.1
 DRAWN BY: RS
 REVISION: PL16

1 Grantham Street, Dublin 8, D08 A8Y9, Ireland.
 Tel: 01-4788700 Fax: 01-4788711 E-Mail: arch@mccorm.com