


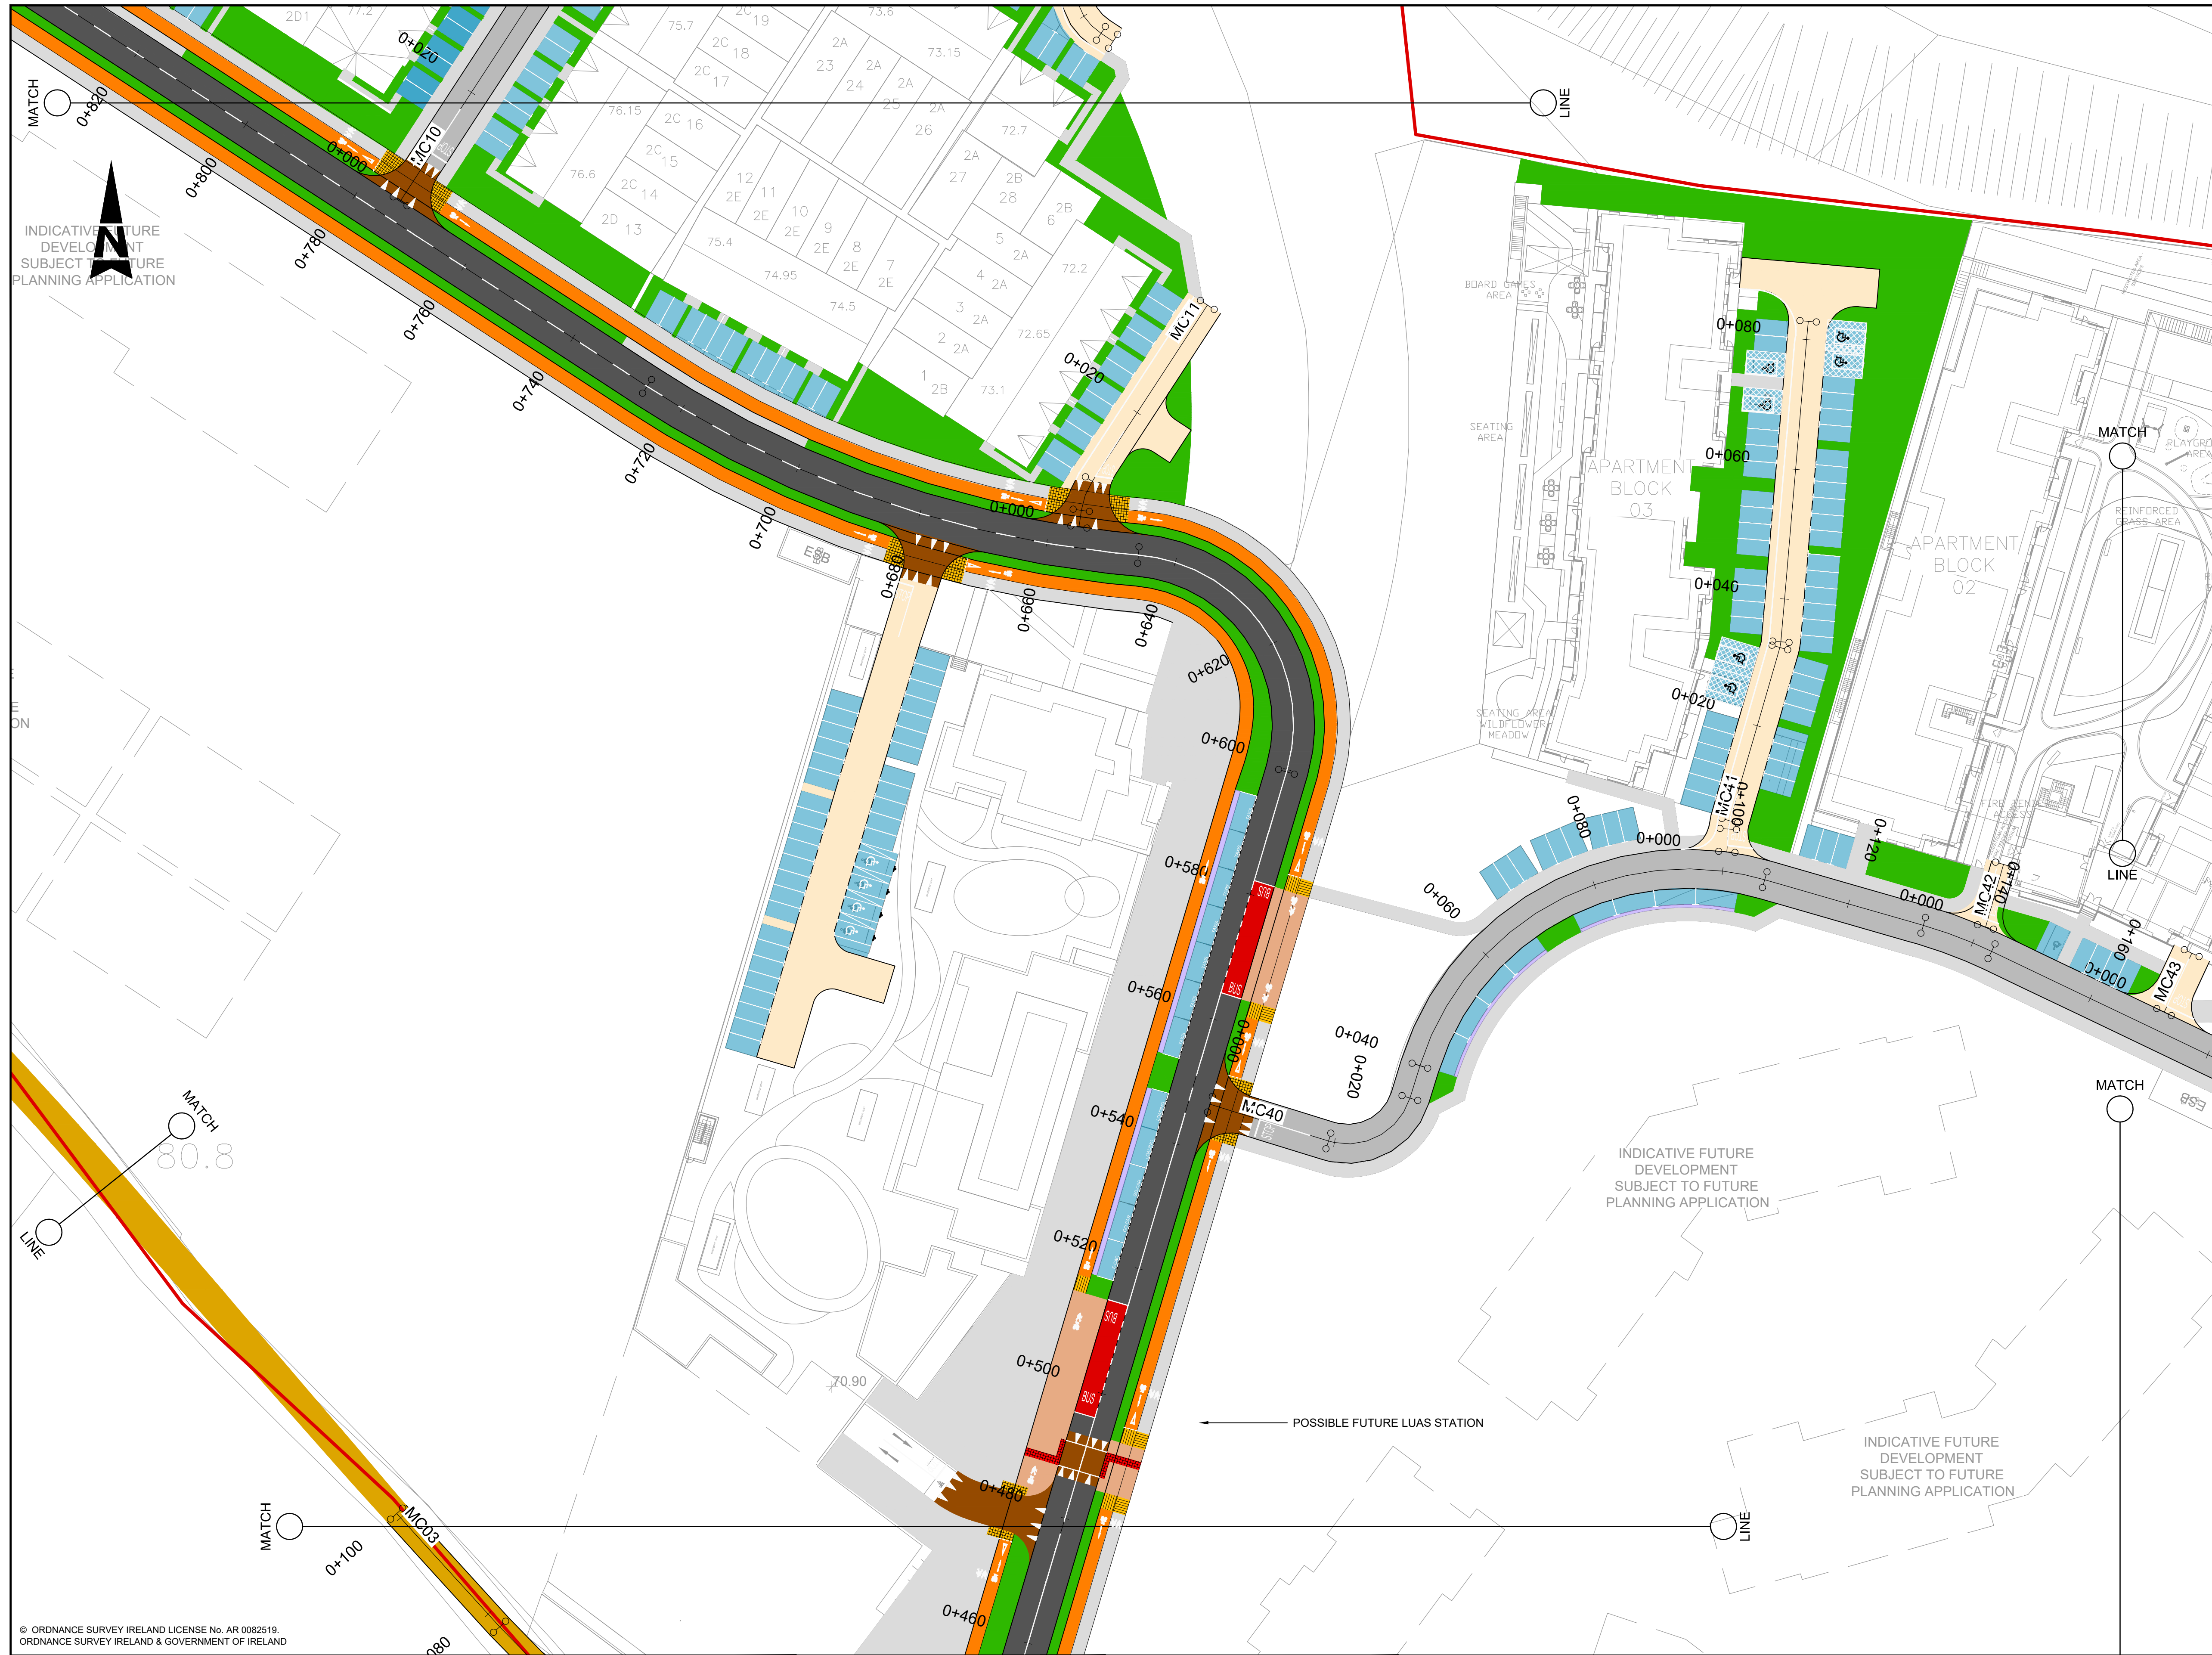

GENERAL NOTES

- ALL DIMENSIONS ARE IN MILLIMETRES UNLESS NOTED OTHERWISE
- ONLY WRITTEN DIMENSIONS SHALL BE USED. NO DIMENSIONS SHALL BE SCALED FROM THE DRAWINGS
- ALL LEVELS ARE IN METRES AND ARE TO MALIN HEAD DATUM
- ALL COORDINATES ARE IN METRES AND ARE TO IRISH TRANSVERSE MERCATOR
- DRAWINGS ARE TO BE READ IN CONJUNCTION WITH THE SPECIFICATION

LEGEND:

- PROPOSED CARRIAGEWAY MAIN ROAD
- PROPOSED CARRIAGEWAY LOCAL ROAD
- PROPOSED CARRIAGEWAY LOCAL ZONE
- REALIGNED BERRYFIELD LANE
- PROPOSED CYCLE LANE
- PROPOSED BUS LANE
- SHARED PATH
- FOOTPATH
- BUFFER AREA
- TACTILE PAVING - BUFF
- TACTILE PAVING - RED
- RAISED TABLE
- PROPOSED BUS STOP
- SOFT LANDSCAPING (AS PER LANDSCAPE ARCHITECT DETAILS)
- PARKING BAY
- PARKING BAY PROVIDED WITH EV CHARGING
- ACCESSIBLE / DISABLED PARKING
- APPLICATION BOUNDARY

© ORDNANCE SURVEY IRELAND LICENSE No. AR 0082518 ORDNANCE SURVEY IRELAND & GOVERNMENT OF IRELAND				FOR PLANNING		YC	22.11.21	PF	PF
Atkins House, 150-155 Ailside Business Park, Swords, Co. Dublin Tel (+353) 01 810 8000 Fax (+353) 01 810 8001		Unit 2B, 2200 Cork Airport Business Park, Cork Tel (+353) 021 429 0300 Fax (+353) 021 429 0360		2nd Floor Technology House Parkmore Technology Park, Galway Tel (+353) 091 786 050 Fax (+353) 091 779 830		Client			
Project		FASSAROE DEVELOPMENT		Title		PHASE 1 ROAD LAYOUT SHEET 10 OF 14a			
Original Scale 1:500 at A1 1:1000 at A3		Design/Drawn YC		Checked PF		Authorised PF		Date 22.11.21	
Status P		Drawing Number 5186693 / HTR / 01 / DR / 0110		Rev -					