


100
0 10
A1

DO NOT SCALE


File: 5186693_HTR_01_DR_0112.dwg
Date: Apr 08, 2022 - 11:37am
Plotted by: yomocho

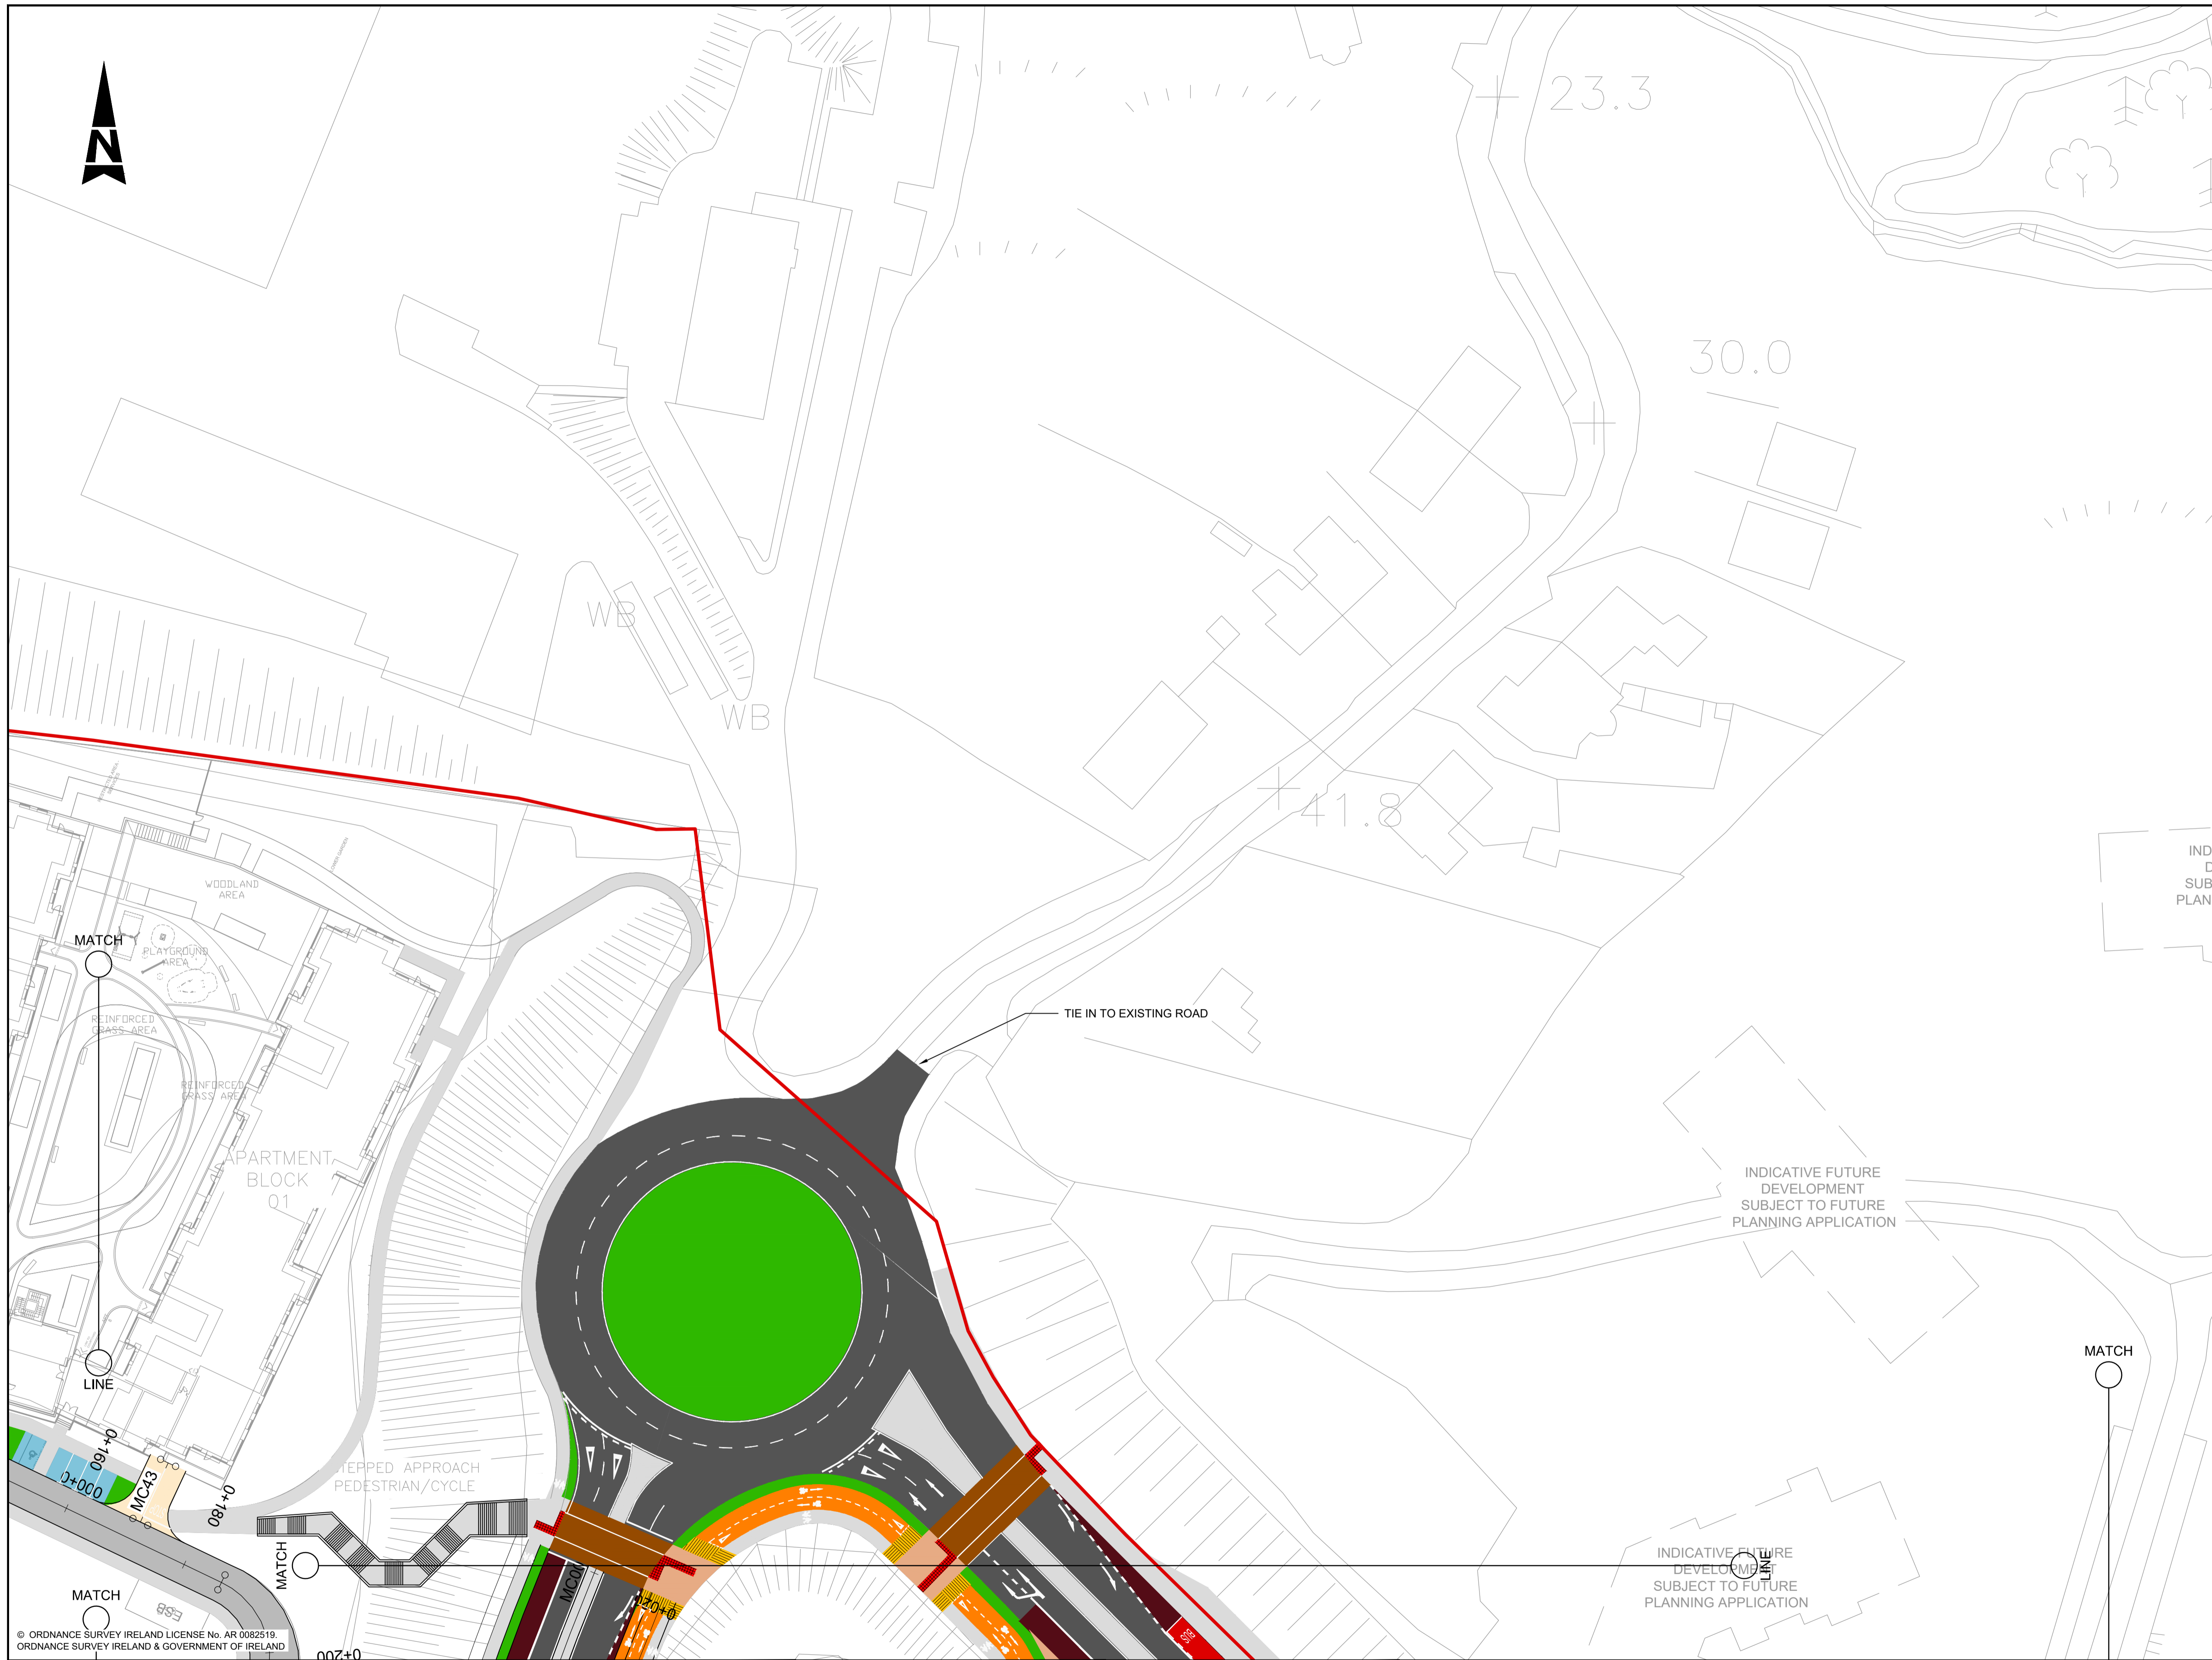

- GENERAL NOTES**
1. ALL DIMENSIONS ARE IN MILLIMETRES UNLESS NOTED OTHERWISE
 2. ONLY WRITTEN DIMENSIONS SHALL BE USED. NO DIMENSIONS SHALL BE SCALED FROM THE DRAWINGS
 3. ALL LEVELS ARE IN METRES AND ARE TO MALIN HEAD DATUM
 4. ALL COORDINATES ARE IN METRES AND ARE TO IRISH TRANSVERSE MERCATOR
 5. DRAWINGS ARE TO BE READ IN CONJUNCTION WITH THE SPECIFICATION

- LEGEND:**
- PROPOSED CARRIAGEWAY MAIN ROAD
 - PROPOSED CARRIAGEWAY LOCAL ROAD
 - PROPOSED CARRIAGEWAY HOMEZONE
 - REALIGNED BERRYFIELD LANE
 - PROPOSED CYCLE LANE
 - PROPOSED BUS LANE
 - SHARED PATH
 - FOOTPATH
 - BUFFER AREA
 - TACTILE PAVING - BUFF
 - TACTILE PAVING - RED
 - RAISED TABLE
 - PROPOSED BUS STOP
 - SOFT LANDSCAPING (AS PER LANDSCAPE ARCHITECT DETAILS)
 - PARKING BAY
 - PARKING BAY PROVIDED WITH EV CHARGING
 - ACCESSIBLE / DISABLED PARKING
 - APPLICATION BOUNDARY

© ORDNANCE SURVEY IRELAND LICENSE No. AR 0082518
ORDNANCE SURVEY IRELAND & GOVERNMENT OF IRELAND

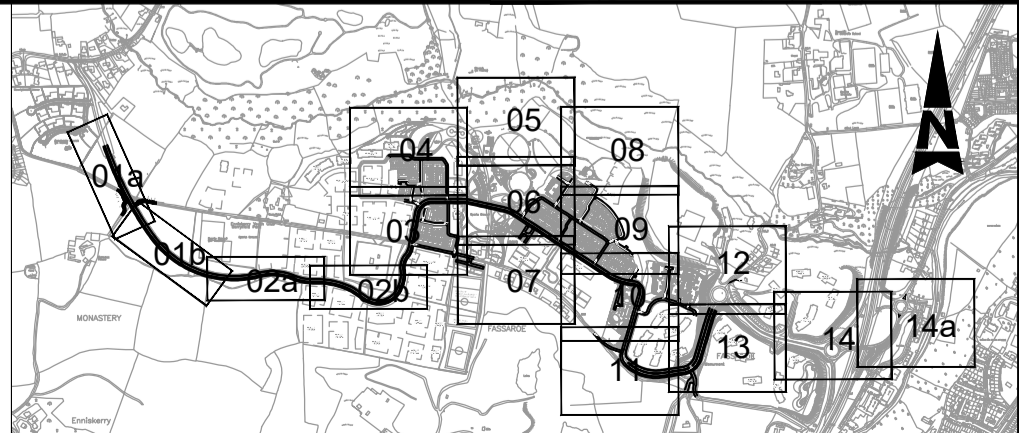

Rev	Description	By	Date	Chk'd	Auth
-	FOR PLANNING	YC	22.11.21	PF	PF

SNC · LAVALIN
Member of the SNC-Lavalin Group

ATKINS

Atkins House, 150-155 Ainslie Business Park, Swords, Co. Dublin
Tel (+353) 01 810 8000 Fax (+353) 01 810 8001

Unit 2B, 2200 Cork Airport Business Park, Cork
Tel (+353) 021 429 0300 Fax (+353) 021 429 0360

2nd Floor Technology House Parkmore Technology Park, Galway
Tel (+353) 091 786 050 Fax (+353) 091 779 830

Client: **Cosgrave**

Project: **FASSAROE DEVELOPMENT**

Purpose: PLANNING		Title: PHASE 1 ROAD LAYOUT SHEET 12 OF 14a	
Original Scale: 1:500 at A1 1:1000 at A3	Design/Drawn: YC Date: 22.11.21	Checked: PF Date: 22.11.21	Authorised: PF Date: 22.11.21
Status: P	Drawing Number: 5186693 / HTR / 01 / DR / 0112	Rev: -	