


100
0 10
A1

DO NOT SCALE

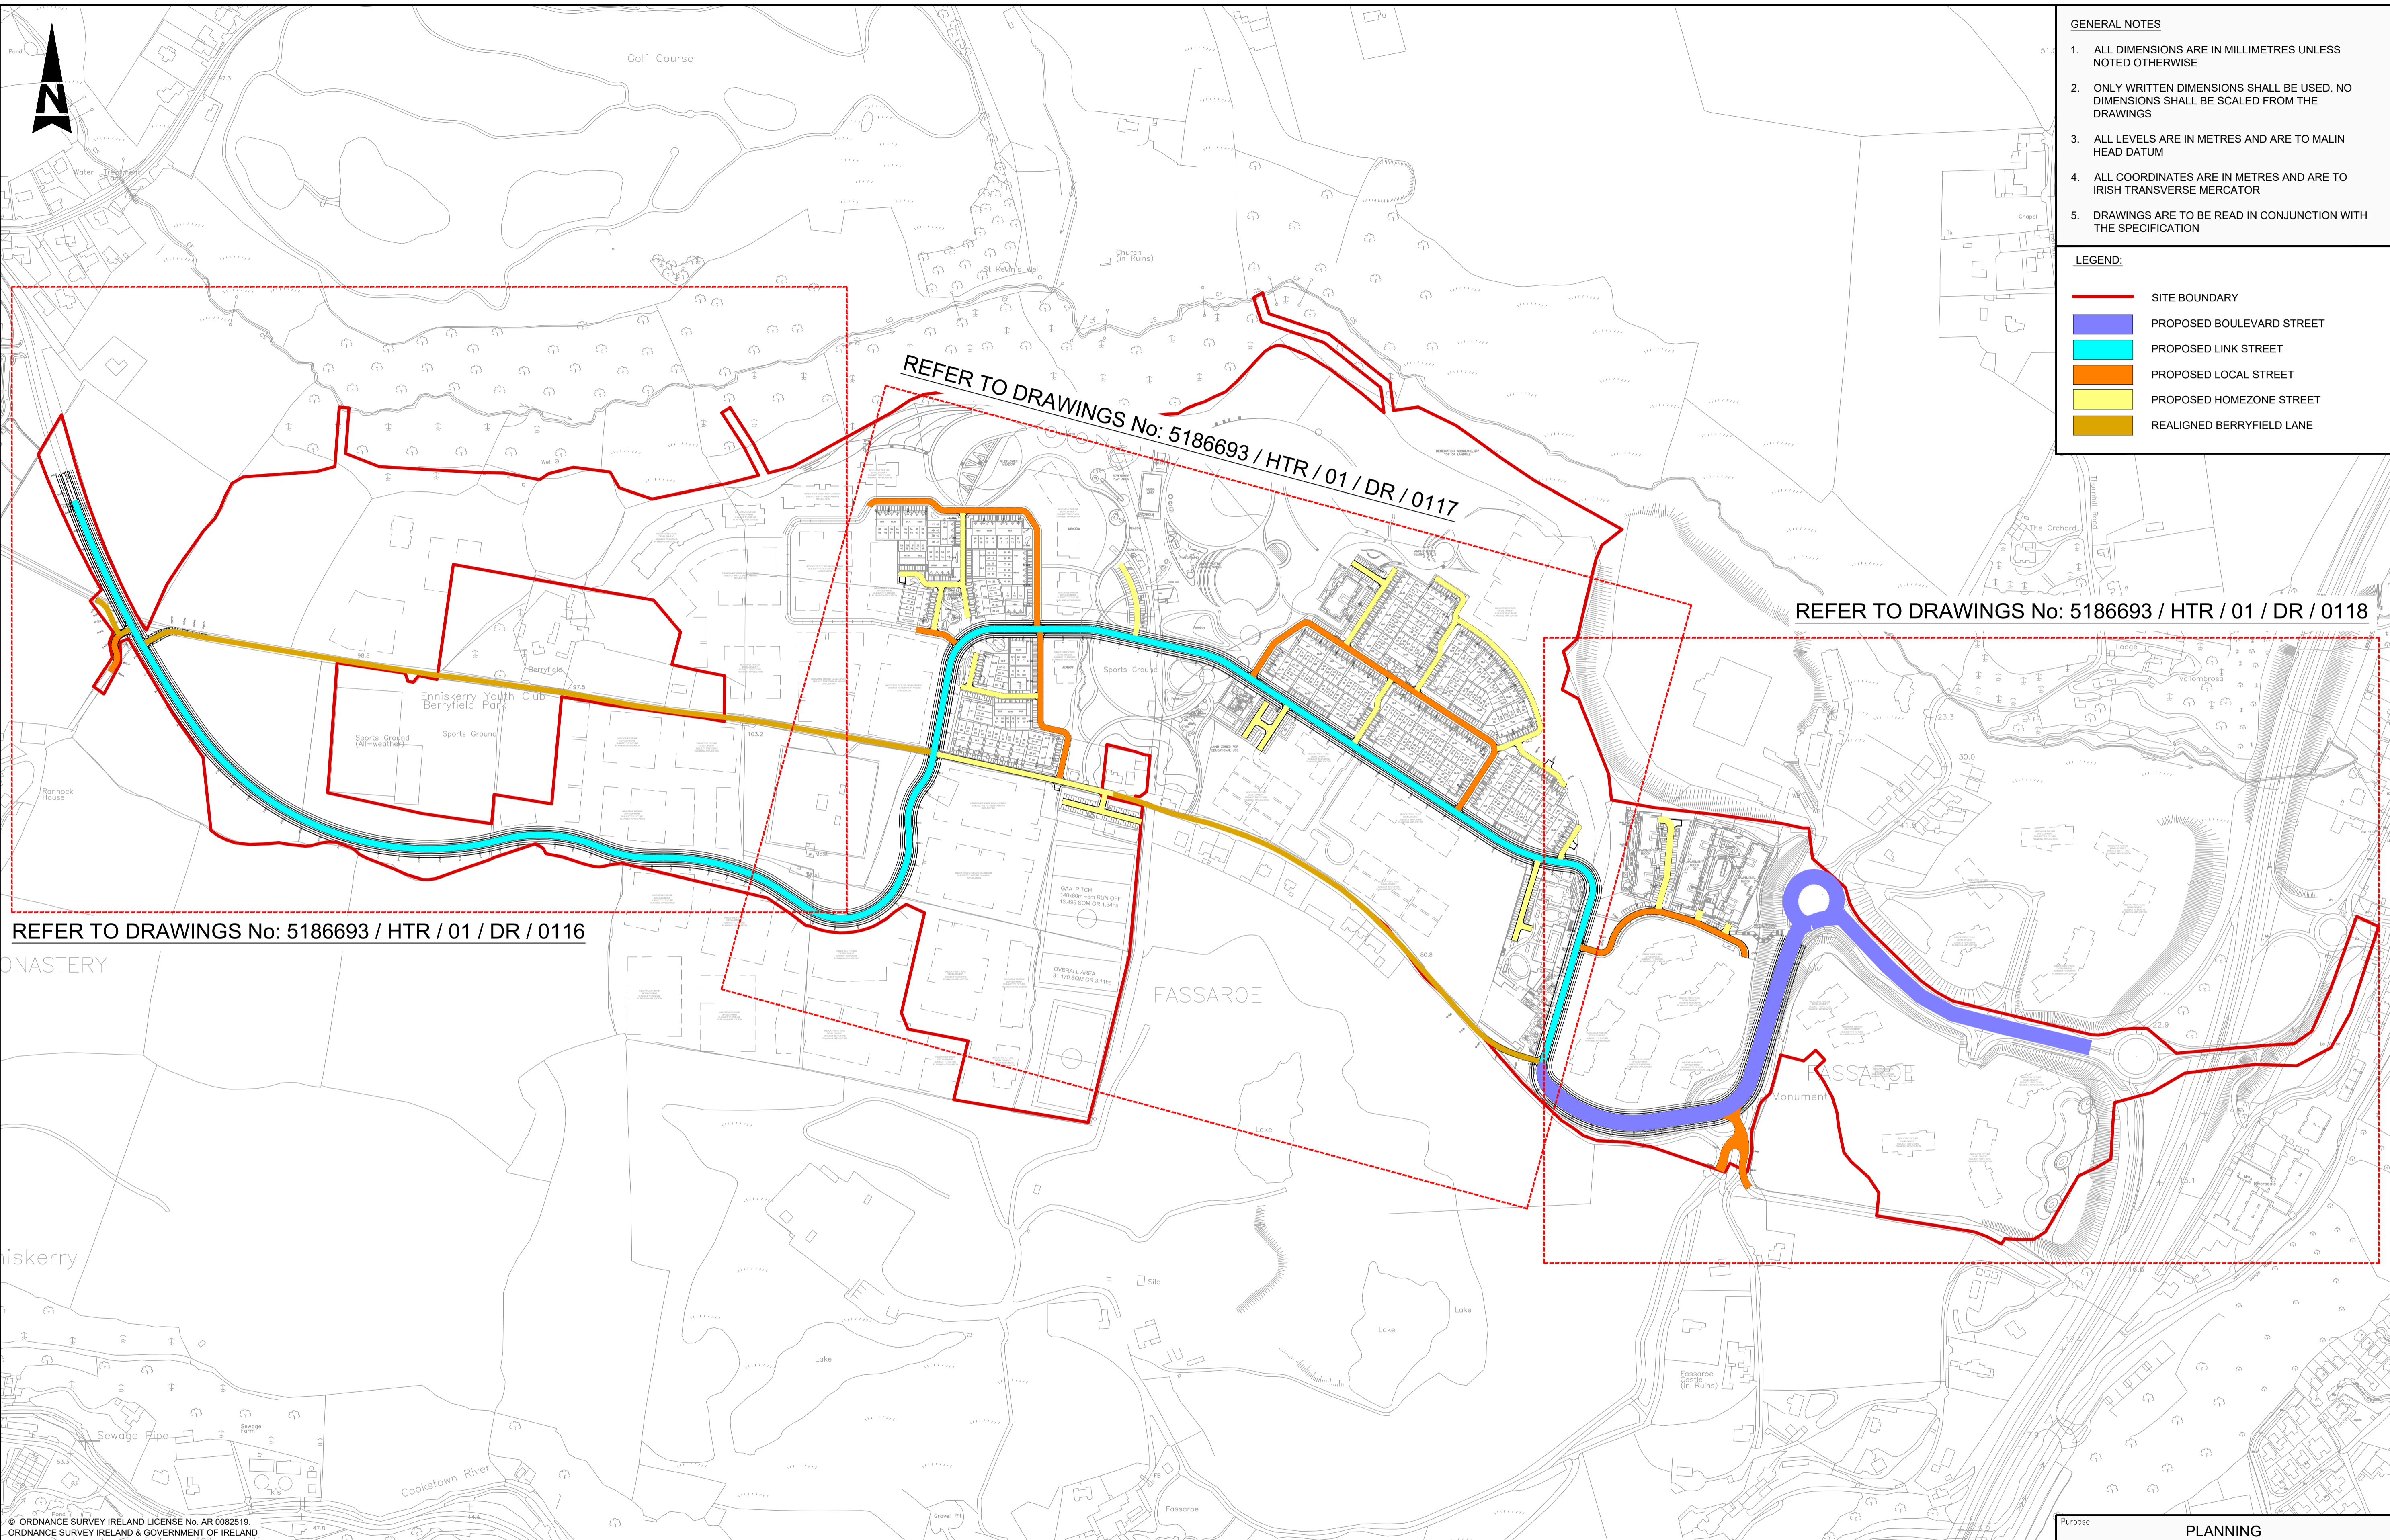

- GENERAL NOTES**
1. ALL DIMENSIONS ARE IN MILLIMETRES UNLESS NOTED OTHERWISE
 2. ONLY WRITTEN DIMENSIONS SHALL BE USED. NO DIMENSIONS SHALL BE SCALED FROM THE DRAWINGS
 3. ALL LEVELS ARE IN METRES AND ARE TO MALIN HEAD DATUM
 4. ALL COORDINATES ARE IN METRES AND ARE TO IRISH TRANSVERSE MERCATOR
 5. DRAWINGS ARE TO BE READ IN CONJUNCTION WITH THE SPECIFICATION

- LEGEND:**
- SITE BOUNDARY
 - PROPOSED BOULEVARD STREET
 - PROPOSED LINK STREET
 - PROPOSED LOCAL STREET
 - PROPOSED HOMEZONE STREET
 - REALIGNED BERRYFIELD LANE

File: 5186693_HTR_01_DR_0115.dwg
Date: Apr 06, 2022 - 11:46am
Plotted by: ymacnocho

Rev	Description	By	Date	Chk'd	Auth
-	FOR PLANNING	RG	18.01.21	PF	PF

SNC · LAVALIN
Member of the SNC-Lavalin Group

ATKINS

Alkins House, 150-155 Ainslie Business Park, Swords, Co. Dublin
Tel (+353) 01 810 8000 Fax (+353) 01 810 8001

Unit 2B, 2200 Cork Airport Business Park, Cork
Tel (+353) 021 429 0300 Fax (+353) 021 429 0360

2nd Floor Technology House Parkmore Technology Park, Galway
Tel (+353) 091 786 050 Fax (+353) 091 779 830

Client

Cosgrave

Project

FASSAROE DEVELOPMENT

Purpose				PLANNING			
Title				PHASE 1 STREET TYPOLOGY - KEY PLAN SHEET 1 OF 4			
Original Scale	Design/Drawn	Checked	Authorised	Original Scale	Design/Drawn	Checked	Authorised
N.T.S	YC	PF	PF	N.T.S	YC	PF	PF
Date	Date	Date	Date	Date	Date	Date	Date
25.11.21	25.11.21	25.11.21	25.11.21	25.11.21	25.11.21	25.11.21	25.11.21
Status	Drawing Number	Rev		Status	Drawing Number	Rev	
P	5186693 / HTR / 01 / DR / 0115	-		P	5186693 / HTR / 01 / DR / 0115	-	