



100
0 10
A1

DO NOT SCALE

File: 5186693_HTR_01_DR_0118.dwg
Date: Apr 08, 2022 - 11:53am
Plotted by: ycamacho

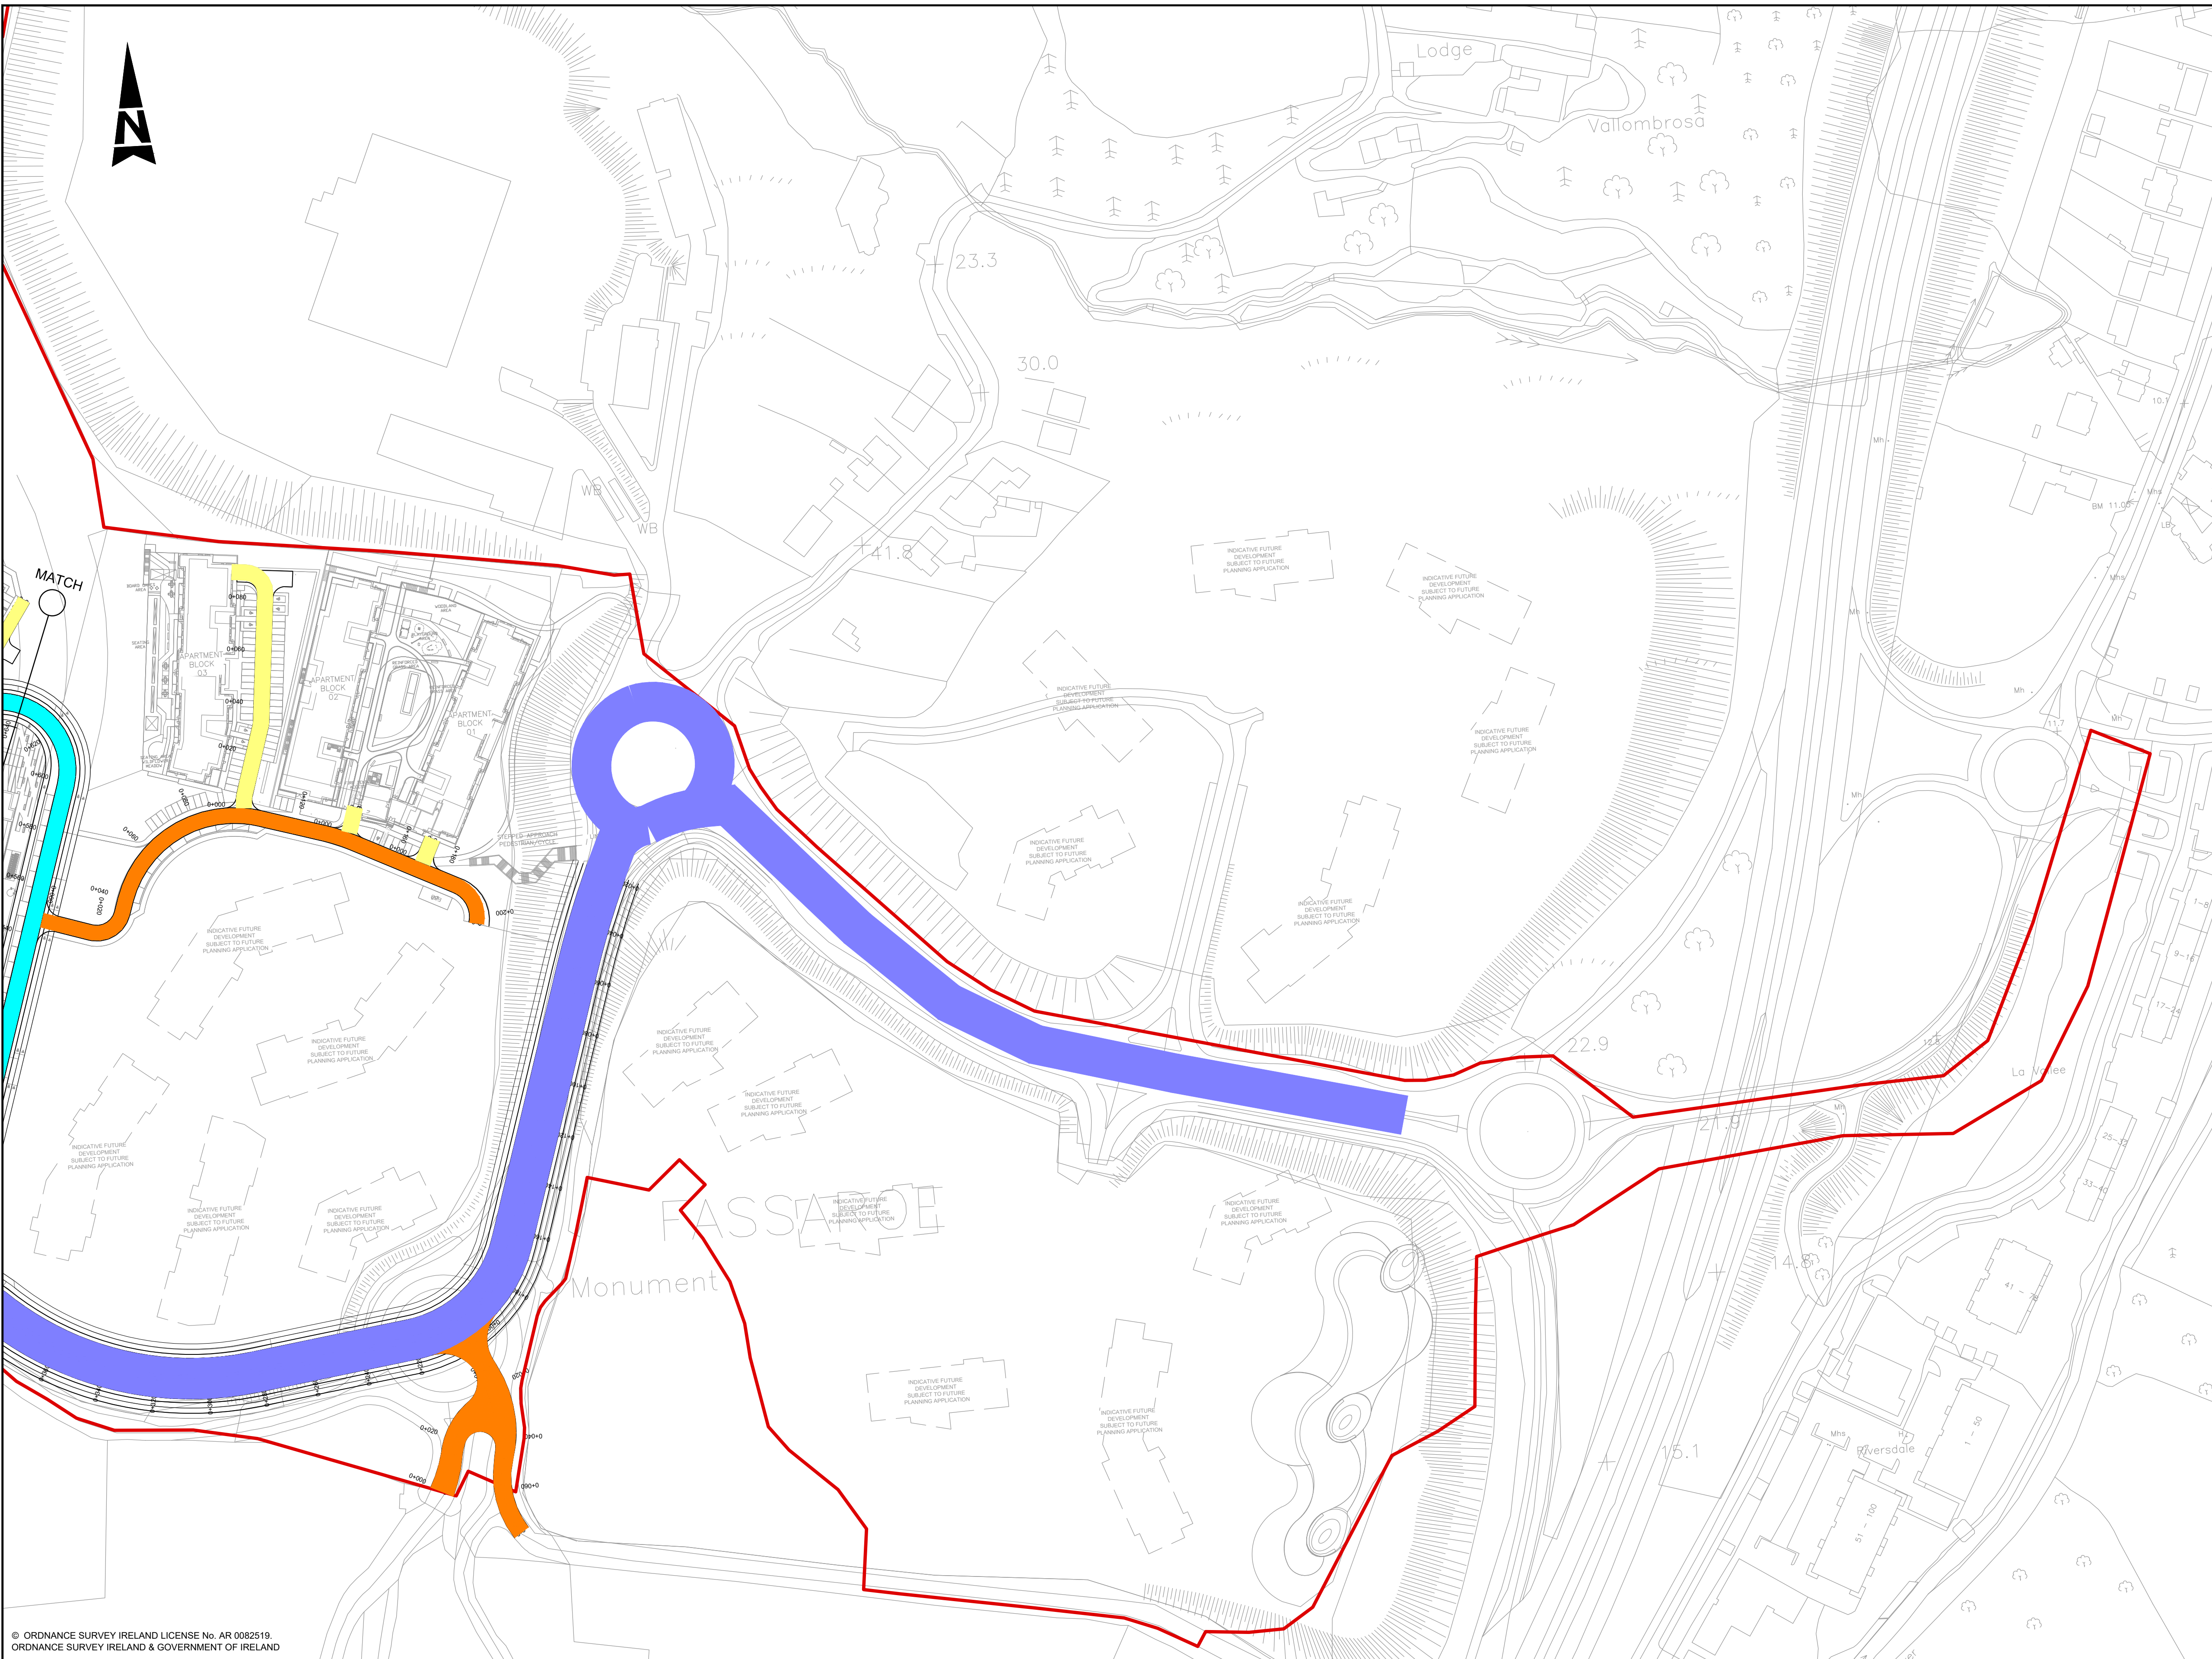

© ORDNANCE SURVEY IRELAND LICENSE No. AR 0082518
ORDNANCE SURVEY IRELAND & GOVERNMENT OF IRELAND

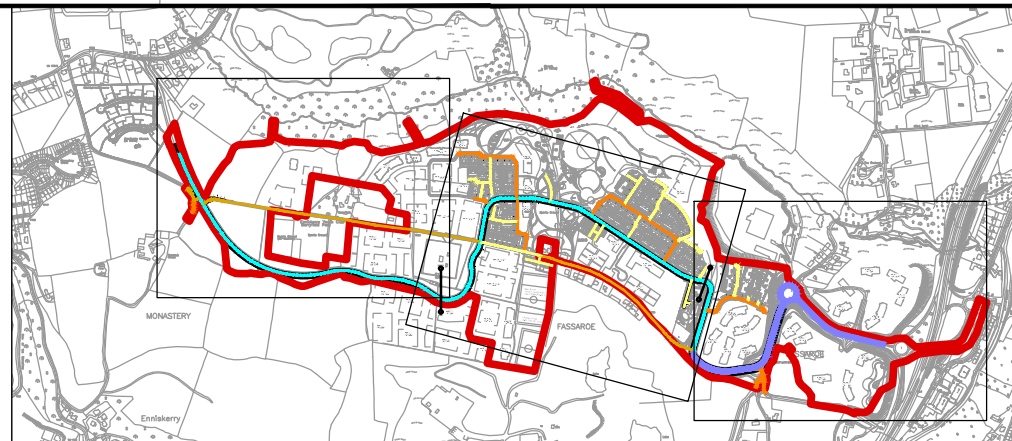

Rev	Description	By	Date	Chk'd	Auth
-	FOR PLANNING	RG	18.01.21	PF	PF

SNC-LAVALIN
Member of the SNC-Lavalin Group

Atkins House, 150-155 Airside
Business Park, Swords, Co. Dublin
Tel (+353) 01 810 8000
Fax (+353) 01 810 8001

Unit 2B, 2200 Cork Airport
Business Park, Cork
Tel (+353) 021 429 0300
Fax (+353) 021 429 0360

2nd Floor Technology House
Parkmore Technology Park, Galway
Tel (+353) 091 786 050
Fax (+353) 091 779 830

ATKINS
Member of the SNC-Lavalin Group

Cosgrave

FASSAROE
DEVELOPMENT

Client

Project

Title

**PHASE 1
STREET TYPOLOGY
SHEET 4 OF 4**

Original Scale	Design/Drawn	Checked	Authorised
1:1250 at A1 1:2500 at A3	YC	PF	PF
Date	Date	Date	Date
30.11.21	30.11.21	30.11.21	30.11.21

Status	Drawing Number	Rev
P	5186693 / HTR / 01 / DR / 0118	-

- GENERAL NOTES**
- ALL DIMENSIONS ARE IN MILLIMETRES UNLESS NOTED OTHERWISE
 - ONLY WRITTEN DIMENSIONS SHALL BE USED. NO DIMENSIONS SHALL BE SCALED FROM THE DRAWINGS
 - ALL LEVELS ARE IN METRES AND ARE TO MALIN HEAD DATUM
 - ALL COORDINATES ARE IN METRES AND ARE TO IRISH TRANSVERSE MERCATOR
 - DRAWINGS ARE TO BE READ IN CONJUNCTION WITH THE SPECIFICATION
- LEGEND:**
- SITE BOUNDARY
 - PROPOSED BOULEVARD STREET
 - PROPOSED LINK STREET
 - PROPOSED LOCAL STREET
 - PROPOSED HOMEZONE STREET
 - REALIGNED BERRYFIELD LANE

Purpose		PLANNING	
---------	--	----------	--