
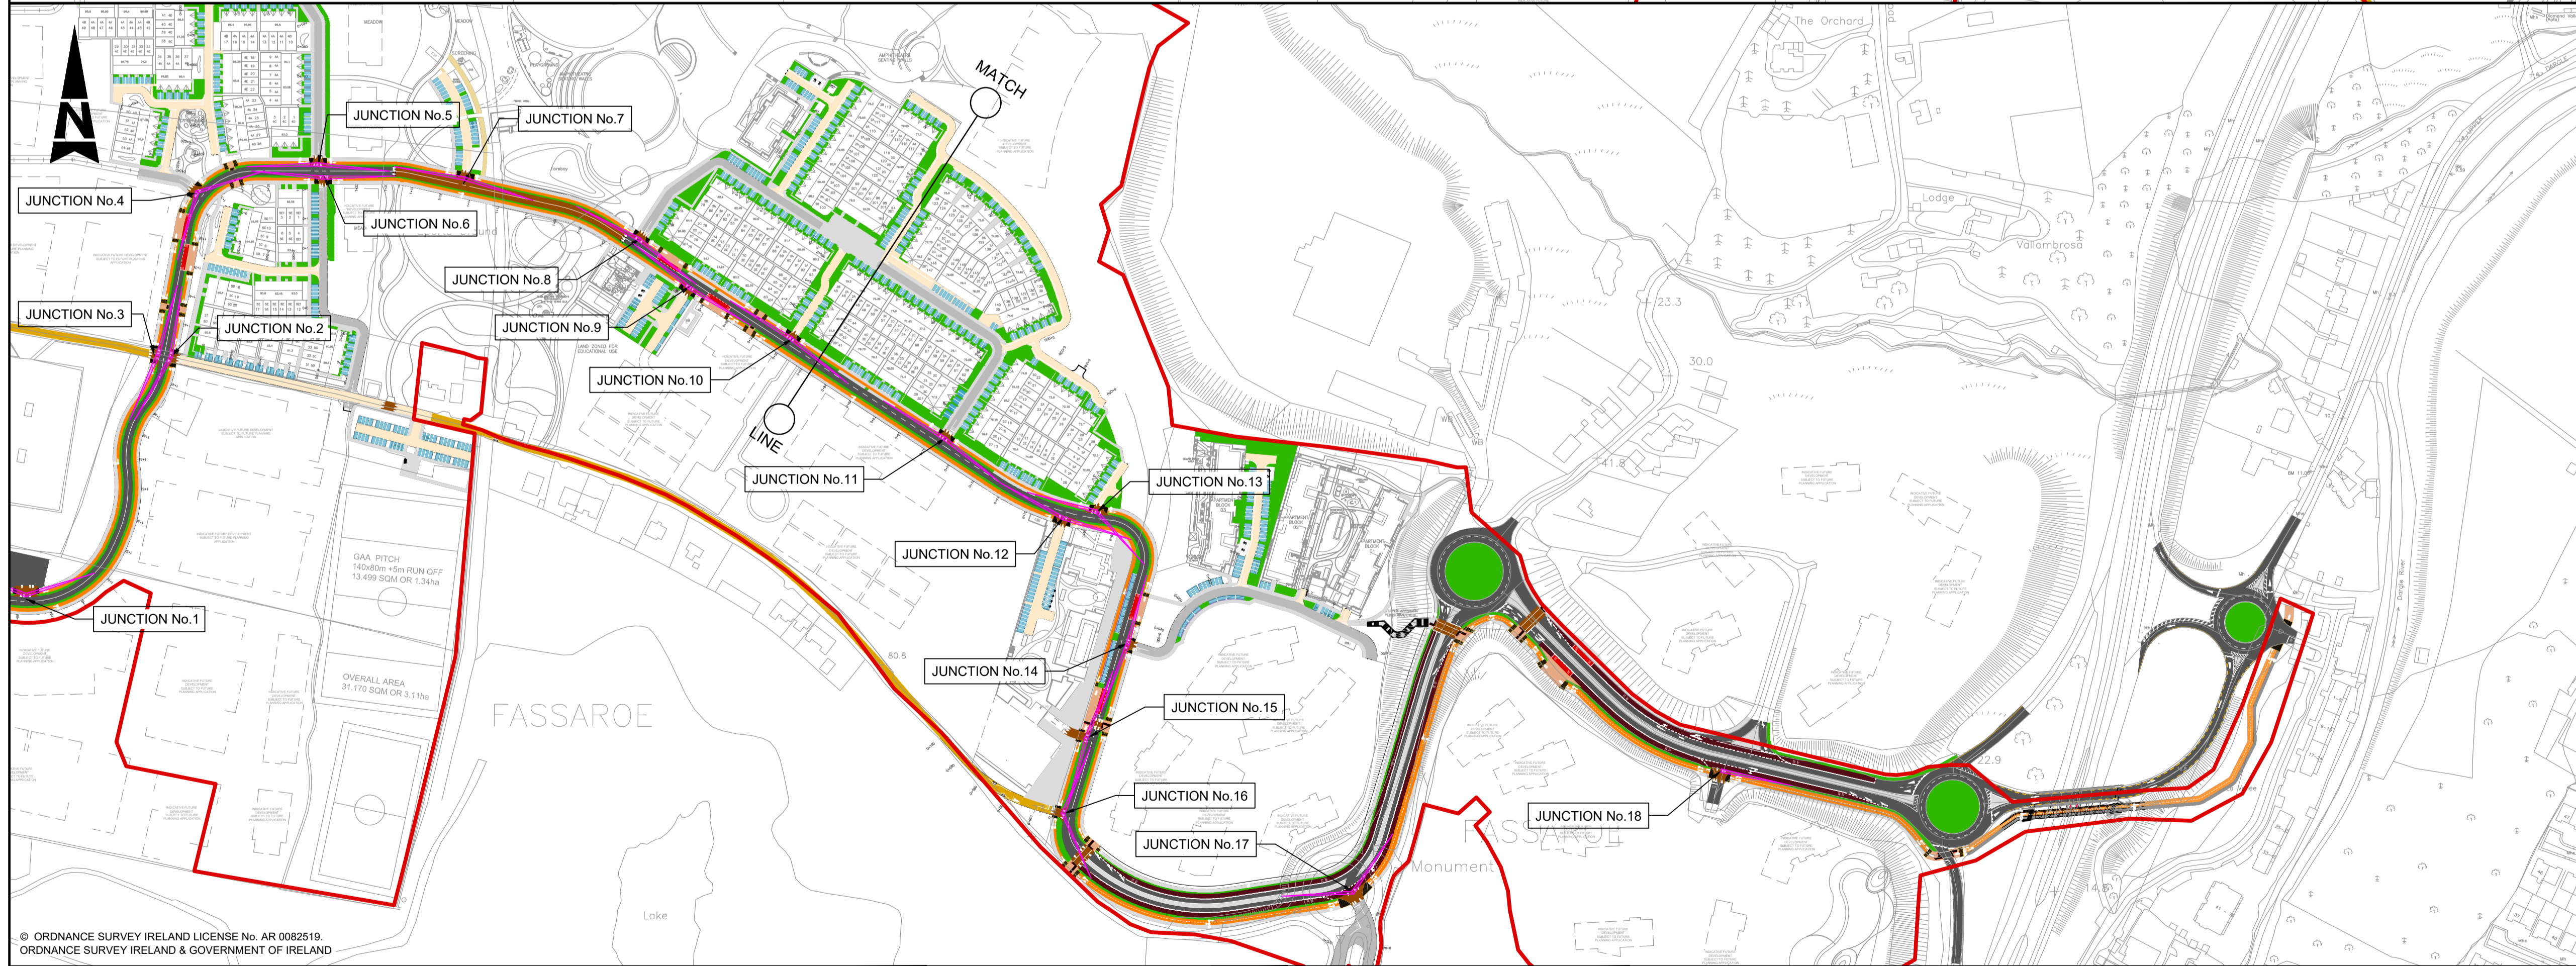


100
0 10
A1

DO NOT SCALE

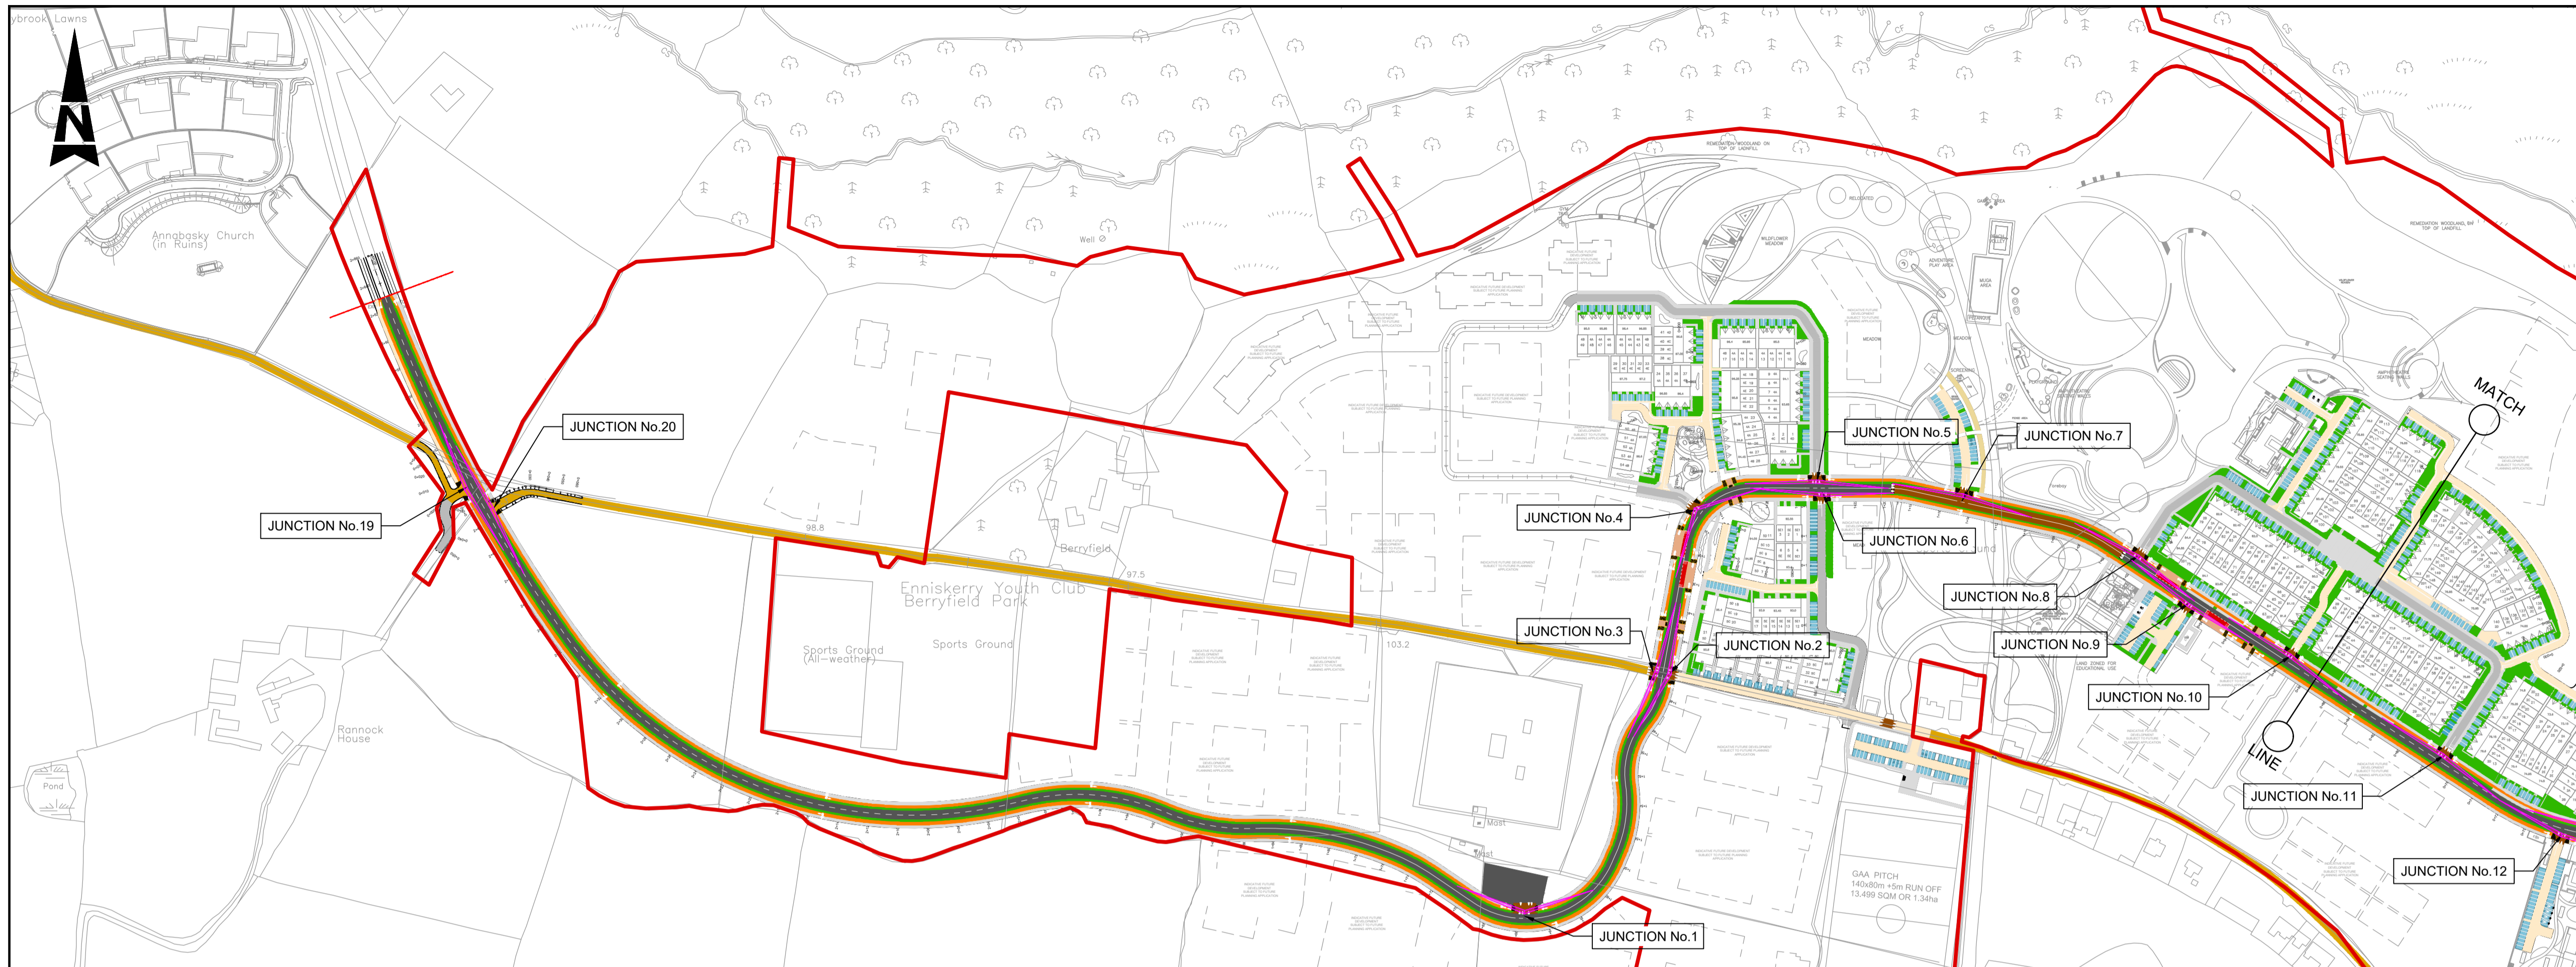

- GENERAL NOTES**
1. ALL DIMENSIONS ARE IN MILLIMETRES UNLESS NOTED OTHERWISE
 2. ONLY WRITTEN DIMENSIONS SHALL BE USED. NO DIMENSIONS SHALL BE SCALED FROM THE DRAWINGS
 3. ALL LEVELS ARE IN METRES AND ARE TO MALIN HEAD DATUM
 4. ALL COORDINATES ARE IN METRES AND ARE TO IRISH TRANSVERSE MERCATOR
 5. DRAWINGS ARE TO BE READ IN CONJUNCTION WITH THE SPECIFICATION

- LEGEND:**
- PROPOSED CARRIAGEWAY MAIN ROAD
 - PROPOSED CARRIAGEWAY LOCAL ROAD
 - PROPOSED CARRIAGEWAY HOMEZONE
 - REALIGNED BERRYFIELD LANE
 - PROPOSED CYCLE LANE
 - PROPOSED BUS LANE
 - SHARED PATH
 - FOOTPATH
 - BUFFER AREA
 - TACTILE PAVING - BUFF
 - TACTILE PAVING - RED
 - RAISED TABLE
 - PROPOSED BUS STOP
 - SOFT LANDSCAPING (AS PER LANDSCAPE ARCHITECT DETAILS)
 - PARKING BAY
 - PARKING BAY PROVIDED WITH EV CHARGING
 - ACCESSIBLE / DISABLED PARKING
 - APPLICATION BOUNDARY

File: 5186693_HTR_01_DR_0124.dwg
 Date: Apr 06, 2022 - 10:14am
 Plotted by: ycomacho

© ORDNANCE SURVEY IRELAND LICENSE No. AR 0082518
 ORDNANCE SURVEY IRELAND & GOVERNMENT OF IRELAND

| Rev | Description | By | Date | Chk'd | Auth |
|-----|--------------|----|----------|-------|------|
| - | FOR PLANNING | RG | 18.01.21 | PF | PF |

SNC-LAVALIN
 Member of the SNC-Lavalin Group

ATKINS
 Member of the SNC-Lavalin Group

Atkins House, 150-155 Ainslie Business Park, Swords, Co. Dublin
 Tel (+353) 01 810 8000 Fax (+353) 01 810 8001

Unit 2B, 2200 Cork Airport Business Park, Cork
 Tel (+353) 021 429 0300 Fax (+353) 021 429 0360

2nd Floor Technology House Parkmore Technology Park, Galway
 Tel (+353) 091 786 050 Fax (+353) 091 779 830

Client
Cosgrave

Project
FASSAROE DEVELOPMENT

| | | | | | | | |
|----------------|---|----------------|--------------------------------|---------|----------|------------|----------|
| Purpose | PLANNING | | | | | | |
| Title | PHASE 1 JUNCTION VISIBILITY KEY PLAN SHEET 1 OF 4 | | | | | | |
| Original Scale | N.T.S | Design/Drawn | YC | Checked | PF | Authorised | PF |
| Date | 25.11.21 | Date | 25.11.21 | Date | 25.11.21 | Date | 25.11.21 |
| Status | P | Drawing Number | 5186693 / HTR / 01 / DR / 0124 | | Rev | - | |