

100  
0 10  
A1

DO NOT SCALE

File: 5186693\_HTR\_01\_DR\_0130.dwg  
Date: Apr 06, 2022 - 10:33am  
Plotted by: yomocho




- GENERAL NOTES**
1. ALL DIMENSIONS ARE IN MILLIMETRES UNLESS NOTED OTHERWISE
  2. ONLY WRITTEN DIMENSIONS SHALL BE USED. NO DIMENSIONS SHALL BE SCALED FROM THE DRAWINGS
  3. ALL LEVELS ARE IN METRES AND ARE TO MALIN HEAD DATUM
  4. ALL COORDINATES ARE IN METRES AND ARE TO IRISH TRANSVERSE MERCATOR
  5. DRAWINGS ARE TO BE READ IN CONJUNCTION WITH THE SPECIFICATION

**VEHICLE PROFILE:**

DB32 Refuse Vehicle  
 Overall Length 7.900m  
 Overall Width 2.400m  
 Overall Body Height 3.183m  
 Min Body Ground Clearance 0.368m  
 Max Track Width 2.400m  
 Lock-to-lock time 6.00s  
 Curb to Curb Turning Radius 9.625m

© ORDNANCE SURVEY IRELAND LICENSE No. AR 0082518  
ORDNANCE SURVEY IRELAND & GOVERNMENT OF IRELAND

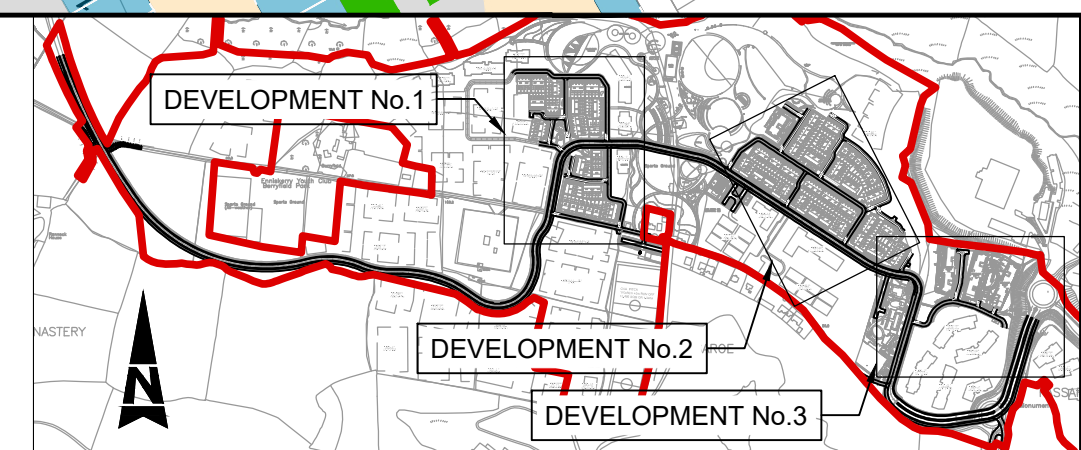

Rev	Description	By	Date	Chk'd	Auth
-	FOR PLANNING	RG	18.01.21	PF	PF

**SNC-LAVALIN**  
Member of the SNC-Lavalin Group

**ATKINS**  
Member of the SNC-Lavalin Group

Alkins House, 150-155 Ainslie Business Park, Swords, Co. Dublin  
Tel (+353) 01 810 8000 Fax (+353) 01 810 8001

Unit 2B, 2200 Cork Airport Business Park, Cork  
Tel (+353) 021 429 0300 Fax (+353) 021 429 0360

2nd Floor Technology House Parkmore Technology Park, Galway  
Tel (+353) 091 786 050 Fax (+353) 091 779 830

Client: **Cosgrave**

Project: **FASSAROE DEVELOPMENT**

Purpose: <b>PLANNING</b>		Title: <b>PHASE 1 VEHICLE TRACKING SHEET 2 OF 3</b>	
Original Scale: <b>1:500 at A1</b>	Design/Drawn: <b>YC</b>	Checked: <b>PF</b>	Authorised: <b>PF</b>
1:1000 at A3	Date: <b>26.11.21</b>	Date: <b>26.11.21</b>	Date: <b>26.11.21</b>
Status: <b>P</b>	Drawing Number: <b>5186693 / HTR / 01 / DR / 0130</b>	Rev: <b>-</b>	