



A1

DO NOT SCALE

File: 5186693_HTR_01_DR_0136-0140.dwg
Date: Apr 06, 2022 - 12:15pm
Plotted by: ycomacho

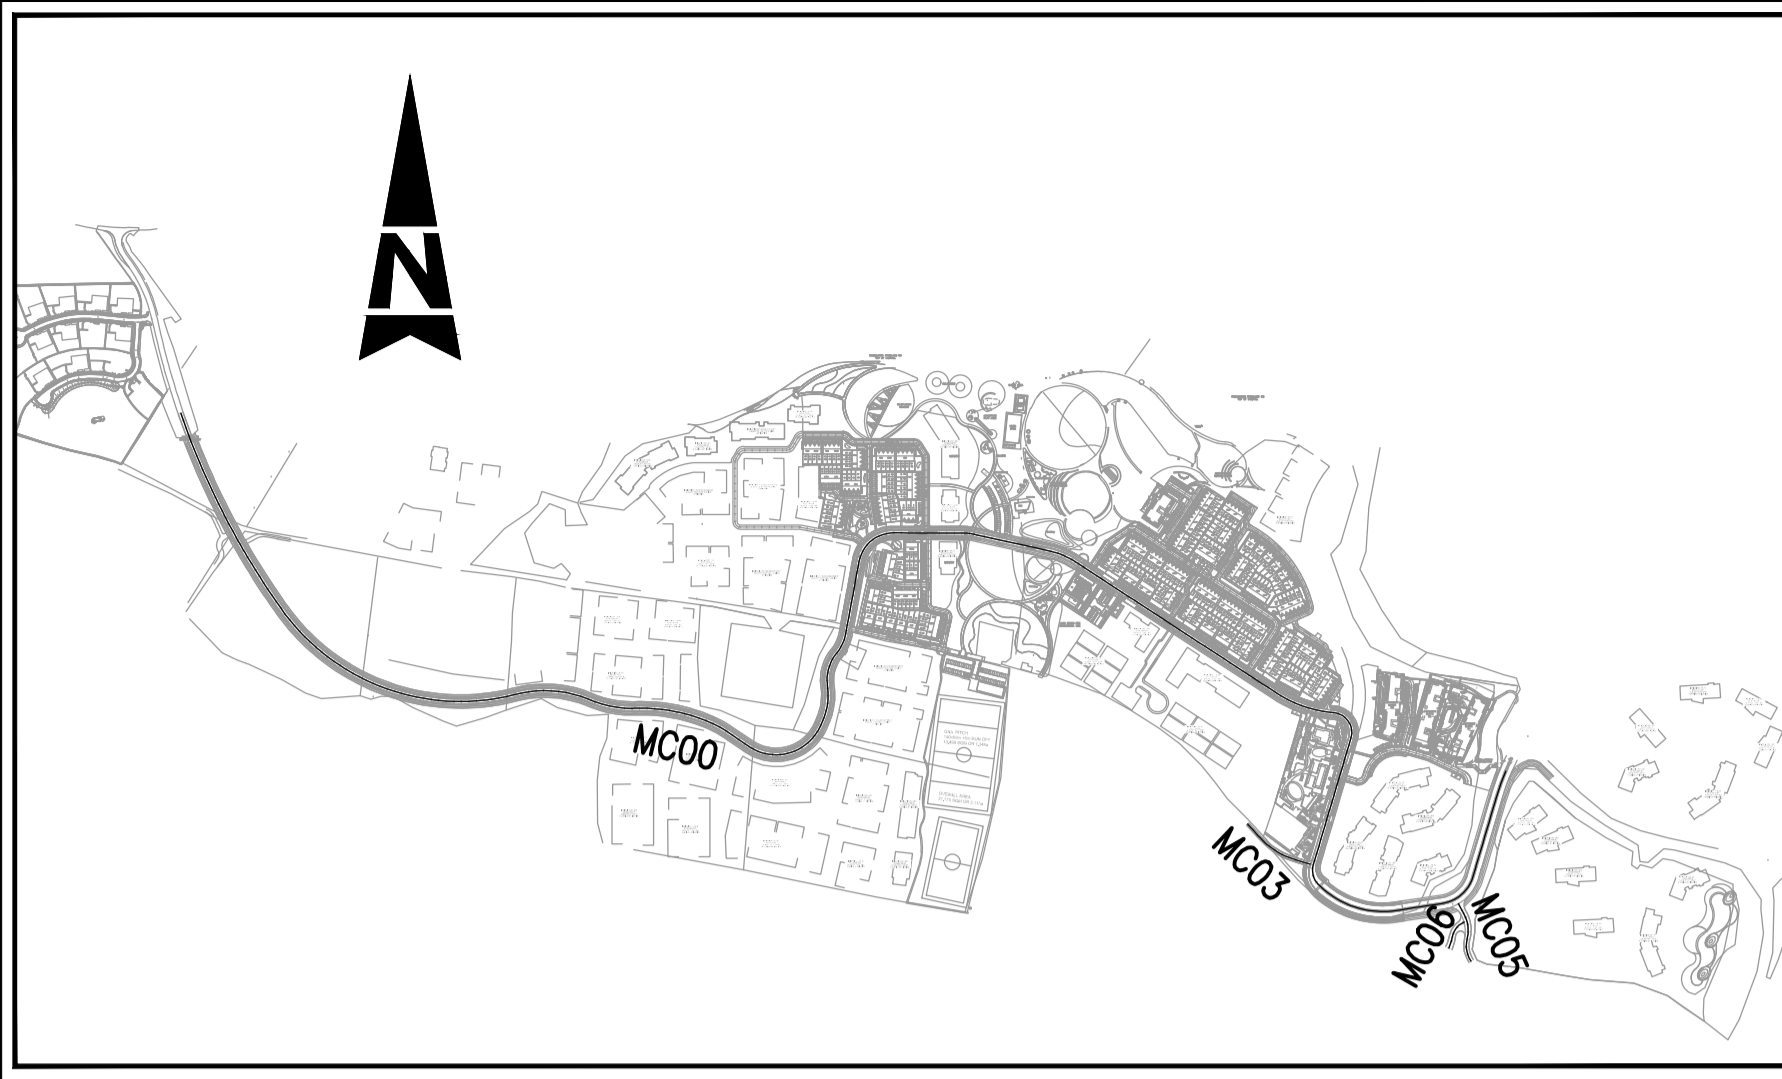

PLAN LAYOUT - ROAD
SCALE 1:10,000 at A1
1:20,000 at A3

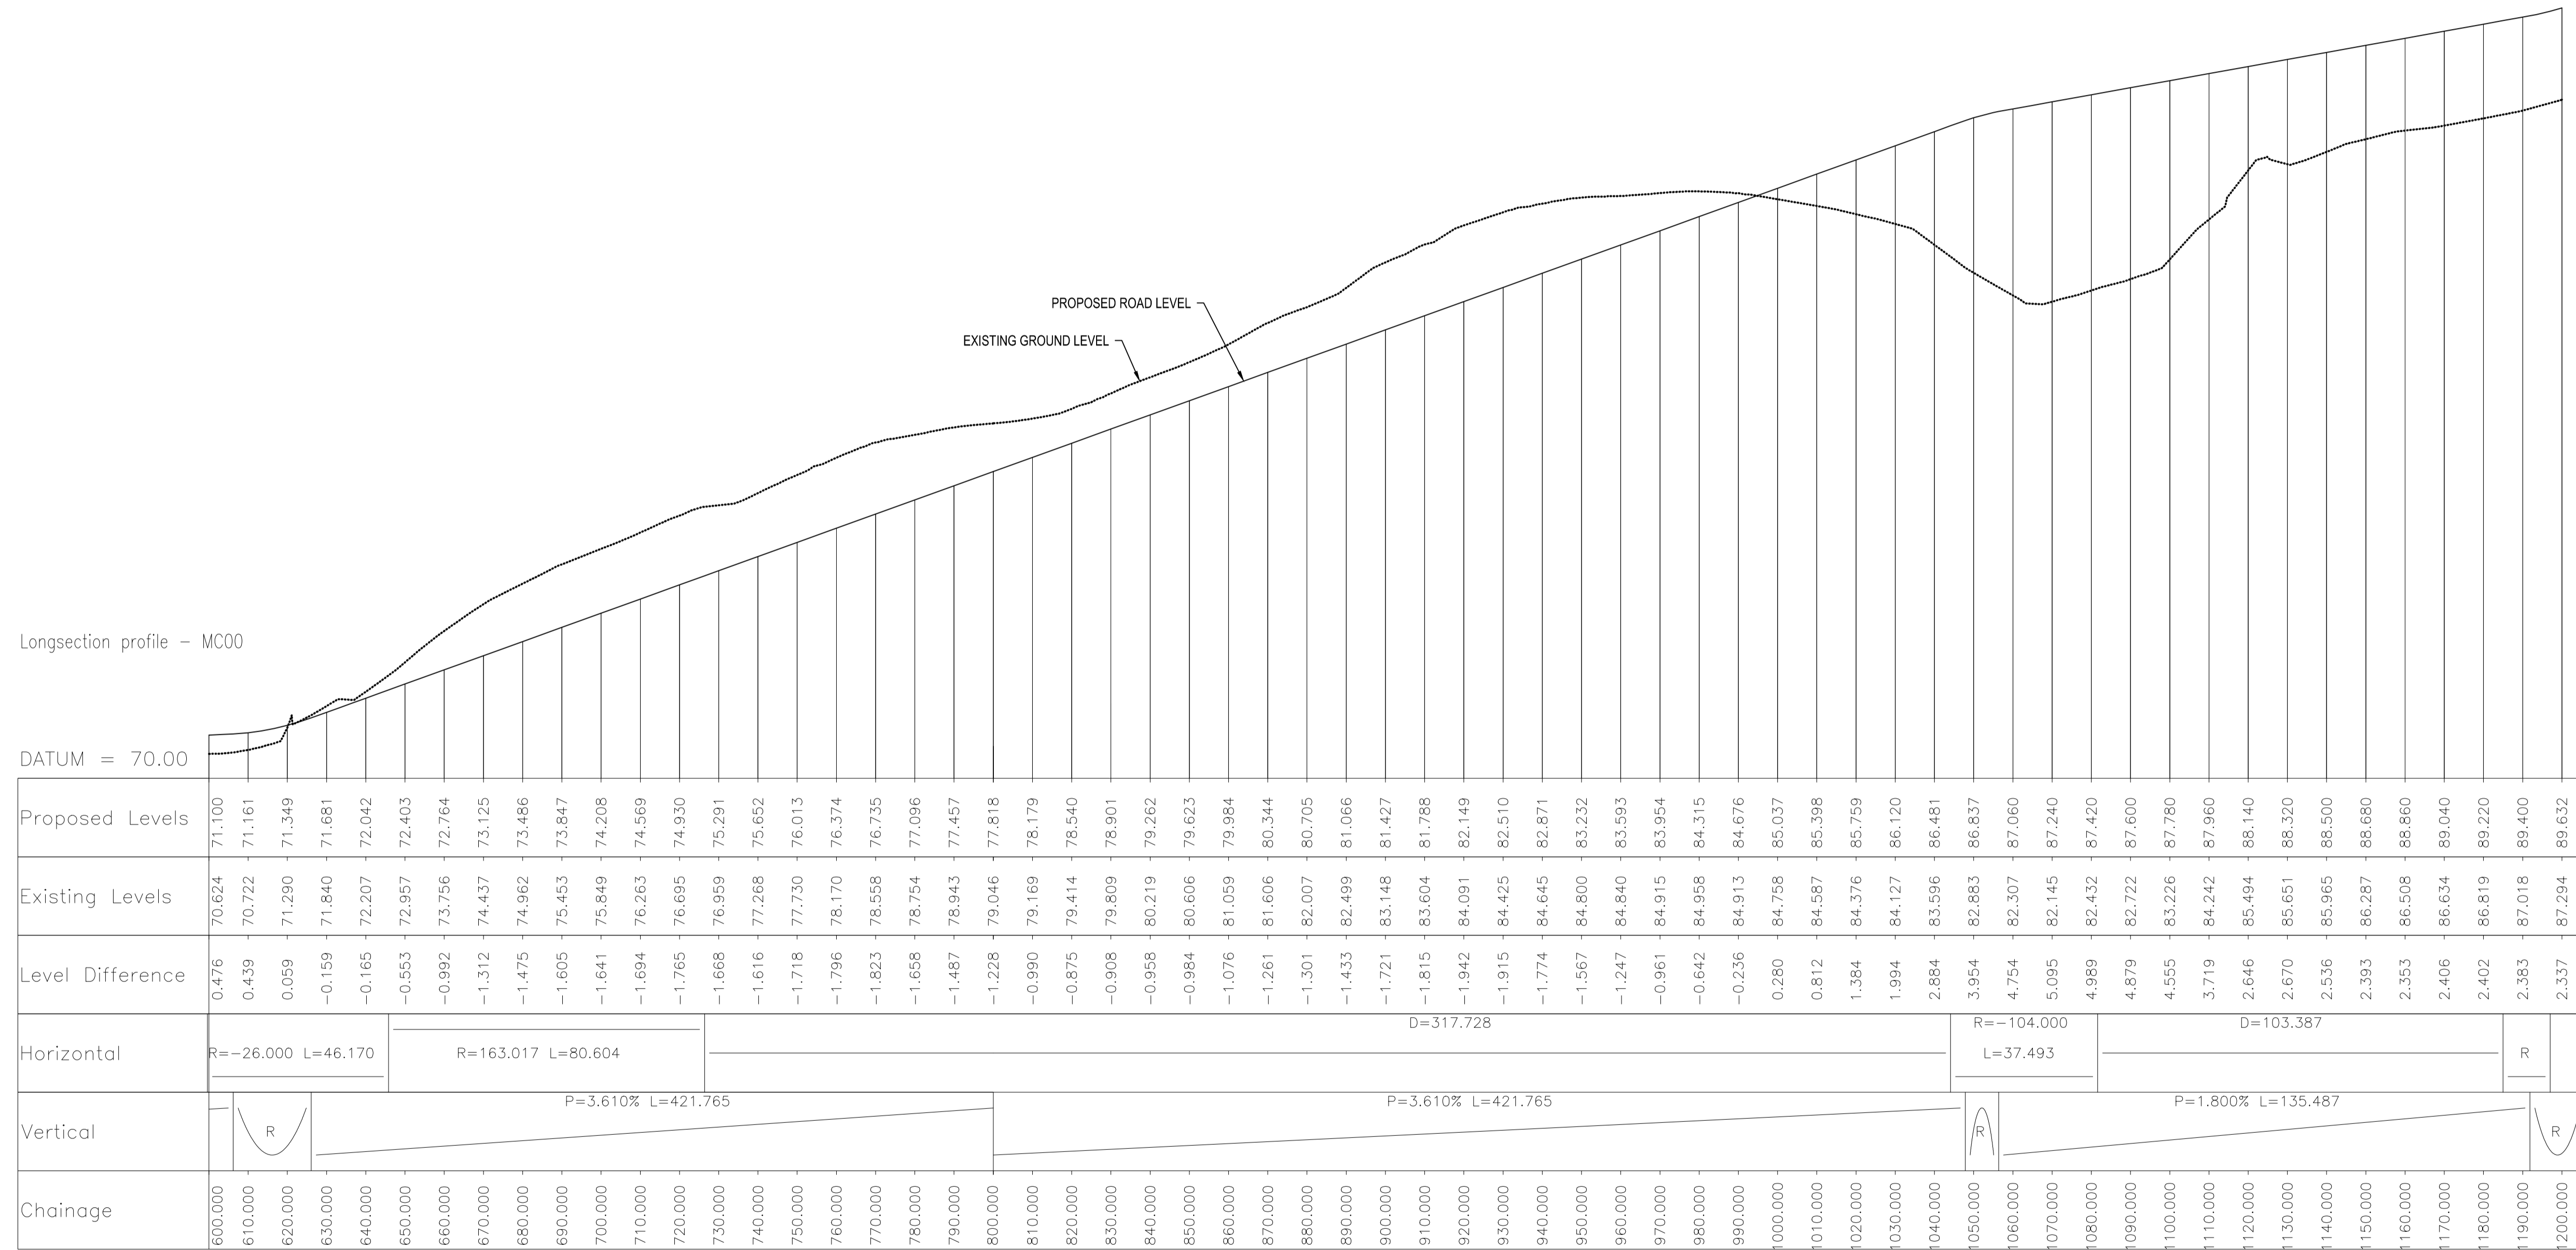

PROPOSED ROAD LONG SECTION MC00
SCALE: H-1:1000 at A1; 1:2000 at A3
V-1:100 at A1; 1:200 at A3

- GENERAL NOTES
1. ALL DIMENSIONS ARE IN MILLIMETRES UNLESS NOTED OTHERWISE
 2. ONLY WRITTEN DIMENSIONS SHALL BE USED. NO DIMENSIONS SHALL BE SCALED FROM THE DRAWINGS
 3. ALL LEVELS ARE IN METRES AND ARE TO MALIN HEAD DATUM
 4. ALL COORDINATES ARE IN METRES AND ARE TO IRISH TRANSVERSE MERCATOR
 5. DRAWINGS ARE TO BE READ IN CONJUNCTION WITH THE SPECIFICATION

© ORDNANCE SURVEY IRELAND LICENSE No. AR 0082518
ORDNANCE SURVEY IRELAND & GOVERNMENT OF IRELAND

Rev	Description	By	Date	Chkd	Auth
-	FOR PLANNING	RG	18.01.21	PF	PF

SNC · LAVALIN
Member of the SNC-Lavalin Group

ATKINS

Atkins House, 150-155 Ainslie Business Park, Swords, Co. Dublin
Tel (+353) 01 810 8000
Fax (+353) 01 810 8001

Unit 2B, 2200 Cork Airport Business Park, Cork
Tel (+353) 021 429 0300
Fax (+353) 021 429 0360

2nd Floor Technology Park, Galway
Parkmore Technology Park, Galway
Tel (+353) 091 786 050
Fax (+353) 091 779 830

Client: **Cosgrave**

Project: **FASSAROE DEVELOPMENT**

Purpose: PLANNING			
Title: PHASE 1 LONG SECTIONS SHEET 2 OF 5			
Original Scale: 1:50 at A1 1:100 at A3	Design/Drawn: YC	Checked: PF	Authorized: KB
Status: P	Drawing Number: 5186693 / HTR / 01 / DR / 0137	Date: 14.12.21	Date: 14.12.21