

100
0 10
A1

DO NOT SCALE

File: 5186693_HTR_01_DR_0142.dwg
Date: Apr 08, 2022 - 12:22pm
Plotted by: yomocho



- GENERAL NOTES**
1. ALL DIMENSIONS ARE IN MILLIMETRES UNLESS NOTED OTHERWISE
 2. ONLY WRITTEN DIMENSIONS SHALL BE USED. NO DIMENSIONS SHALL BE SCALED FROM THE DRAWINGS
 3. ALL LEVELS ARE IN METRES AND ARE TO MALIN HEAD DATUM
 4. ALL COORDINATES ARE IN METRES AND ARE TO IRISH TRANSVERSE MERCATOR
 5. DRAWINGS ARE TO BE READ IN CONJUNCTION WITH THE SPECIFICATION

VEHICLE PROFILE:

Large Car	
Overall Length	4.988m
Overall Width	1.793m
Overall Body Height	1.502m
Min Body Ground Clearance	0.287m
Track Width	1.700m
Lock-to-lock time	4.00s
Curb to Curb Turning Radius	6.200m

© ORDNANCE SURVEY IRELAND LICENSE No. AR 0082519
ORDNANCE SURVEY IRELAND & GOVERNMENT OF IRELAND

INDICATIVE FUTURE DEVELOPMENT SUBJECT TO FUTURE PLANNING APPLICATION


INDICATIVE FUTURE DEVELOPMENT SUBJECT TO FUTURE PLANNING APPLICATION

INDICATIVE FUTURE DEVELOPMENT SUBJECT TO FUTURE PLANNING APPLICATION

INDICATIVE FUTURE DEVELOPMENT SUBJECT TO FUTURE PLANNING APPLICATION

VEHICLE TRACKING BLOCK 1 & 2

Purpose	PLANNING						
Title	VEHICLE TRACKING BLOCK 1&2						
Original Scale	1:500 at A1	Design/Drawn	YC	Checked	PF	Authorised	PF
	1:1000 at A3	Date	17.02.22	Date	17.02.22	Date	17.02.22
Status	P	Drawing Number	5186693 / HTR / 01 / DR / 0142		Rev	-	

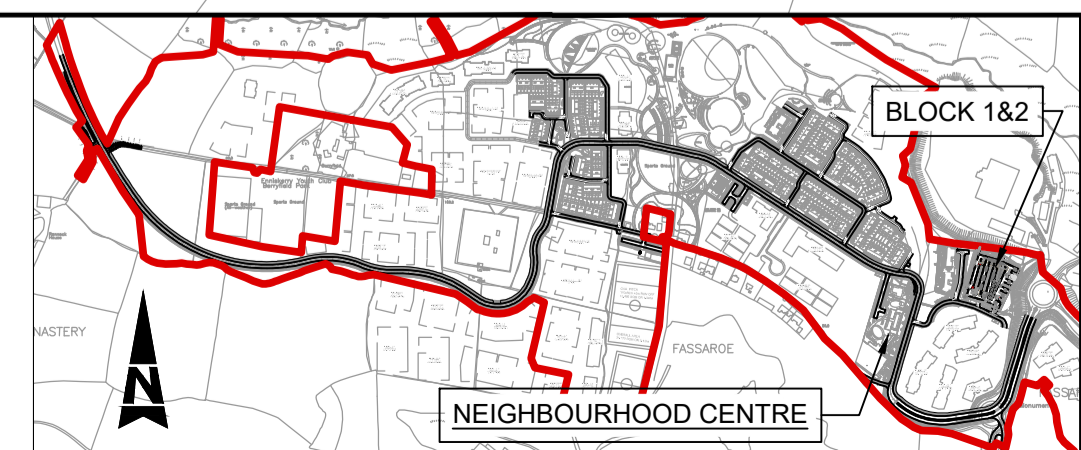

Rev	Description	By	Date	Chk'd	Auth
-	FOR PLANNING	YC	17.02.22	PF	PF

SNC • LAVALIN Member of the SNC-Lavalin Group

ATKINS

Alkins House, 150-155 Ainslie Business Park, Swords, Co. Dublin
Tel (+353) 01 810 8000 Fax (+353) 01 810 8001

Unit 2B, 2200 Cork Airport Business Park, Cork
Tel (+353) 021 429 0300 Fax (+353) 021 429 0360

2nd Floor Technology House Parkmore Technology Park, Galway
Tel (+353) 091 786 050 Fax (+353) 091 779 830

Client: **Cosgrave**

Project: **FASSAROE DEVELOPMENT**