
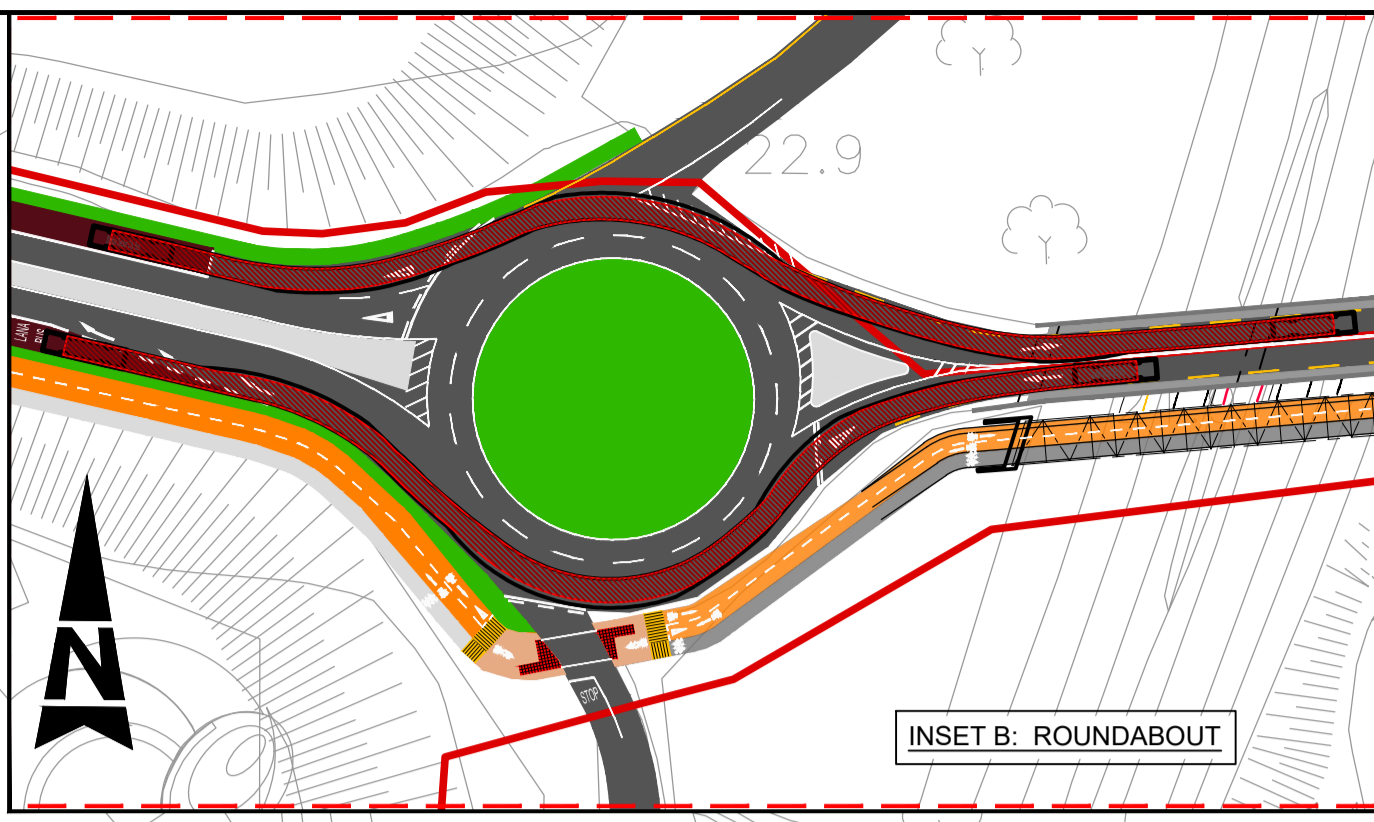


A1

DO NOT SCALE

File: 5186693\_HTR\_01\_DR\_0145.dwg  
 Date: Apr 08, 2022 - 12:32pm  
 Plotted by: ycomcho

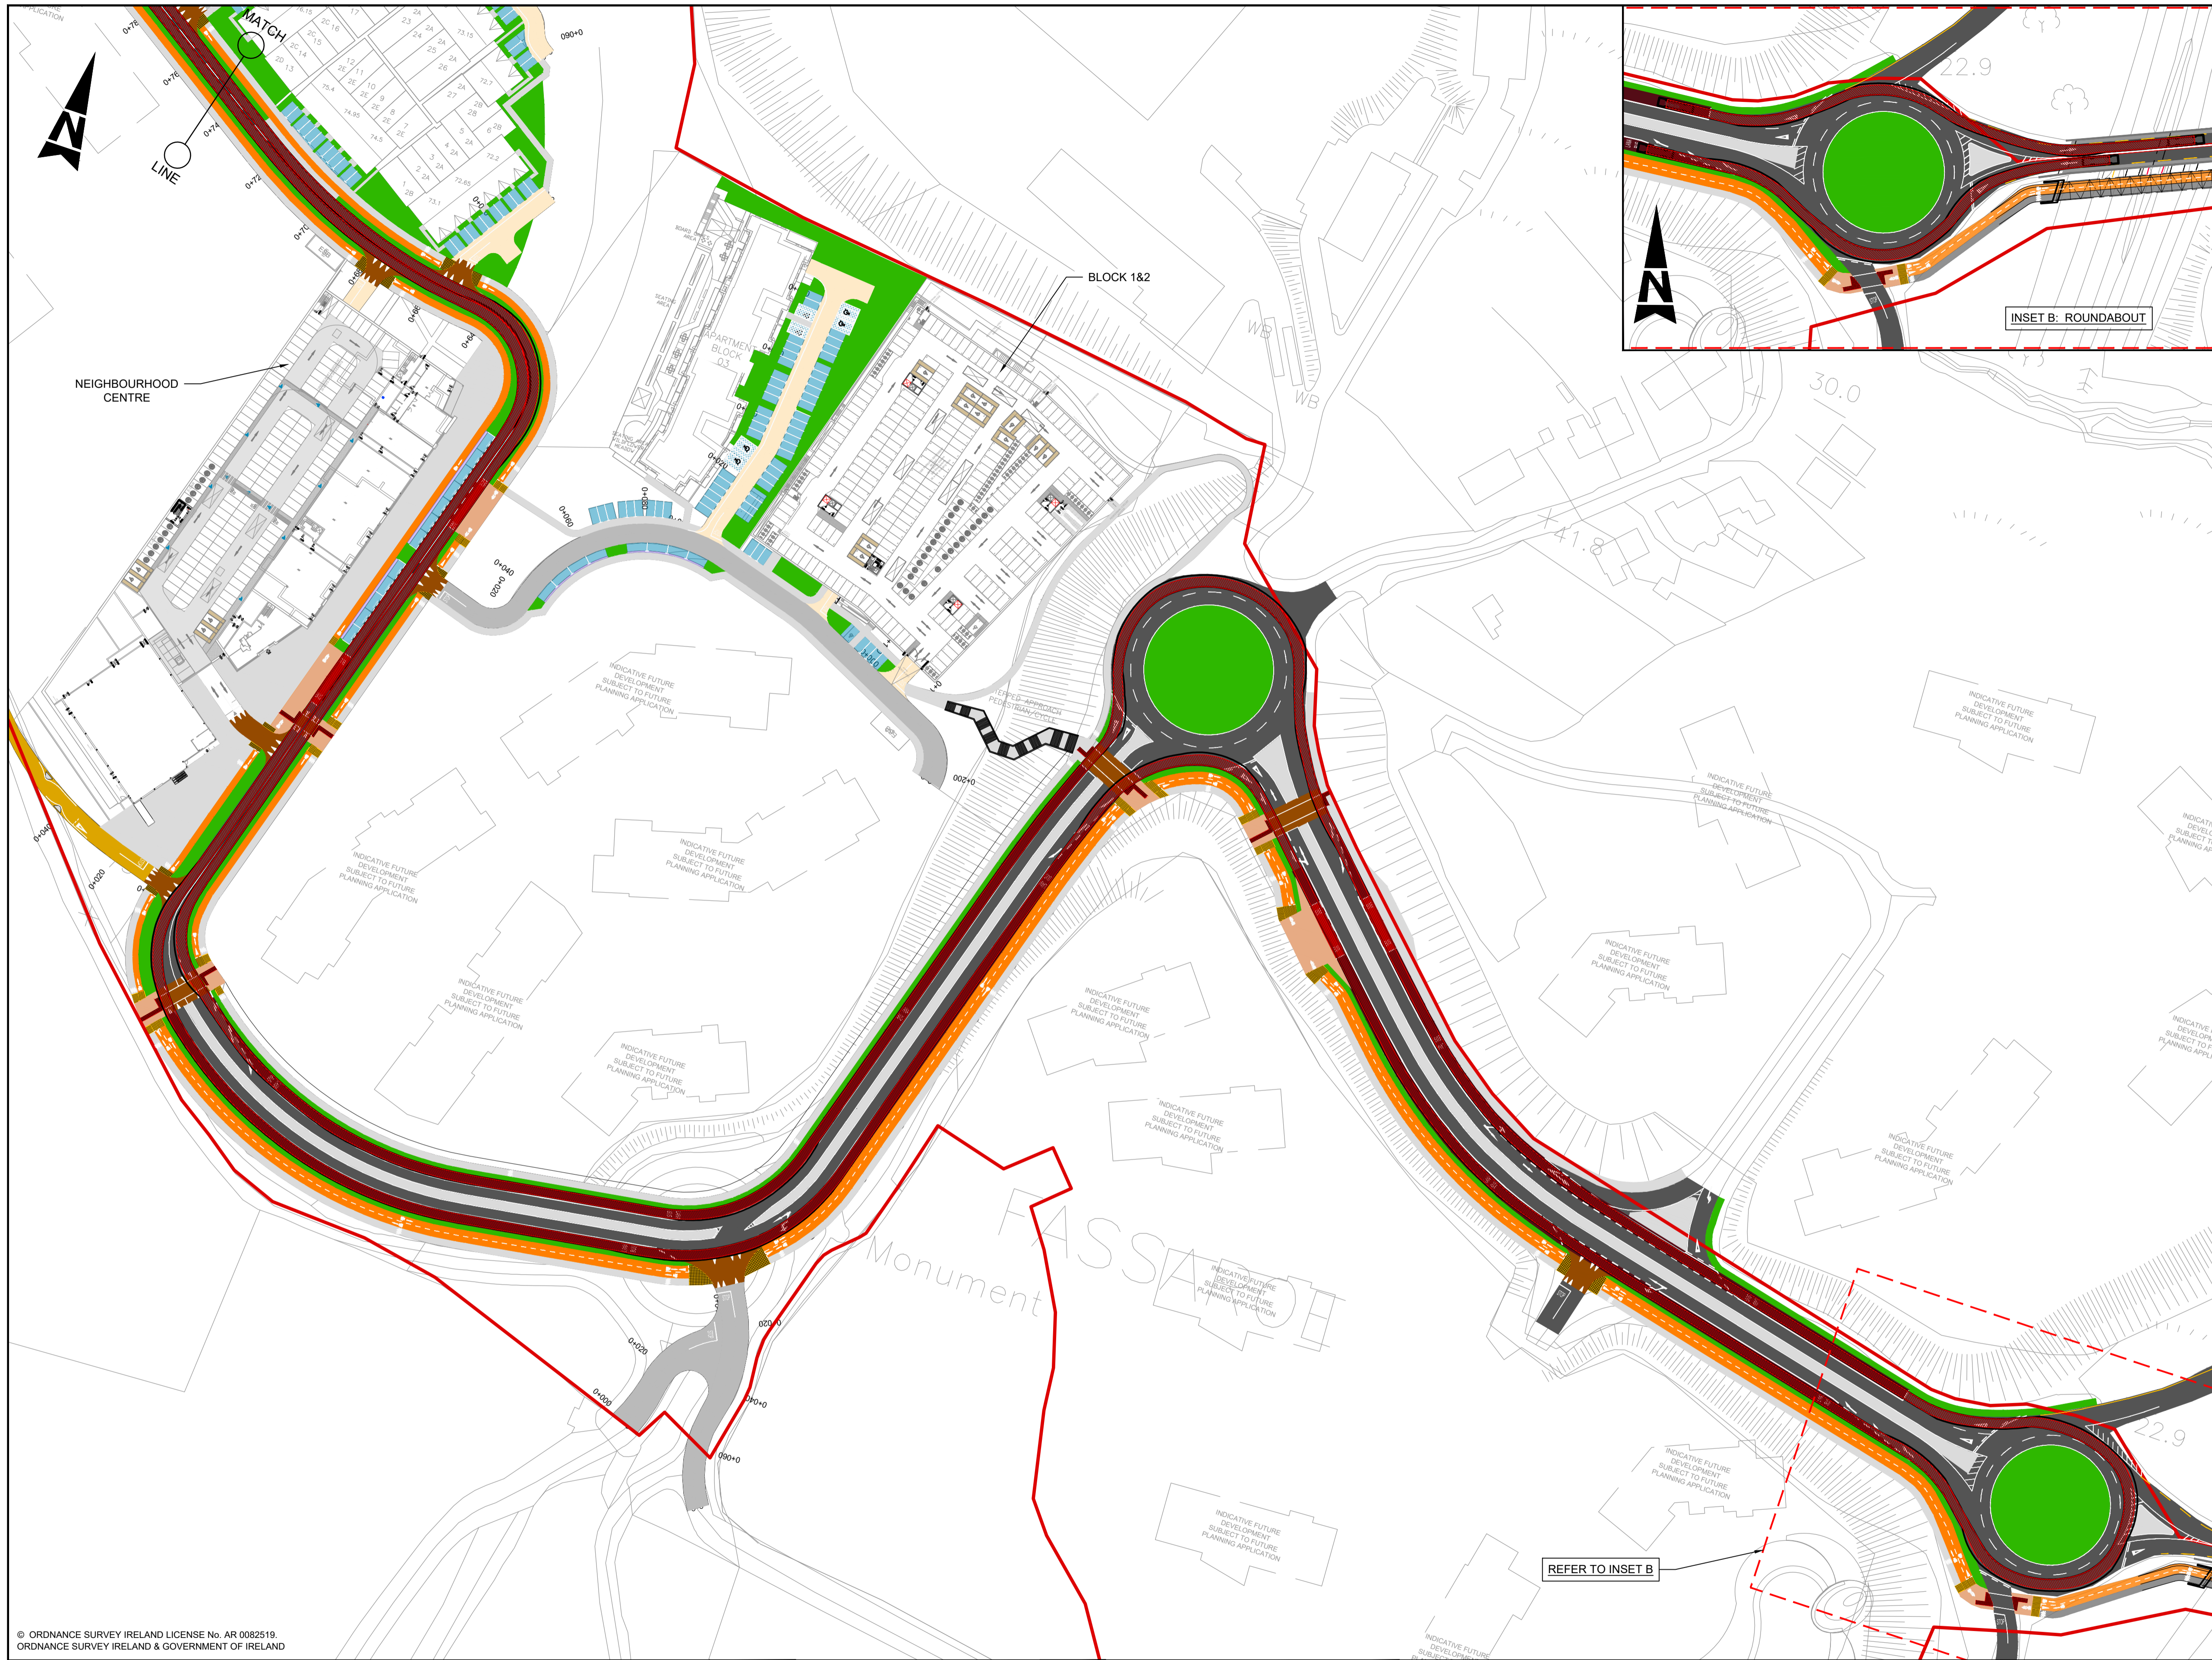


- GENERAL NOTES**
1. ALL DIMENSIONS ARE IN MILLIMETRES UNLESS NOTED OTHERWISE
  2. ONLY WRITTEN DIMENSIONS SHALL BE USED. NO DIMENSIONS SHALL BE SCALED FROM THE DRAWINGS
  3. ALL LEVELS ARE IN METRES AND ARE TO MALIN HEAD DATUM
  4. ALL COORDINATES ARE IN METRES AND ARE TO IRISH TRANSVERSE MERCATOR
  5. DRAWINGS ARE TO BE READ IN CONJUNCTION WITH THE SPECIFICATION

**VEHICLE PROFILE:**

Double Decker City Bus	10.704m
Overall Length	10.704m
Overall Width	2.520m
Overall Body Height	4.397m
Min Body Ground Clearance	0.335m
Track Width	2.500m
Lock-to-lock time	1.008m
Curb to Curb Turning Radius	9.000m

© ORDNANCE SURVEY IRELAND LICENSE No. AR 0082518  
 ORDNANCE SURVEY IRELAND & GOVERNMENT OF IRELAND

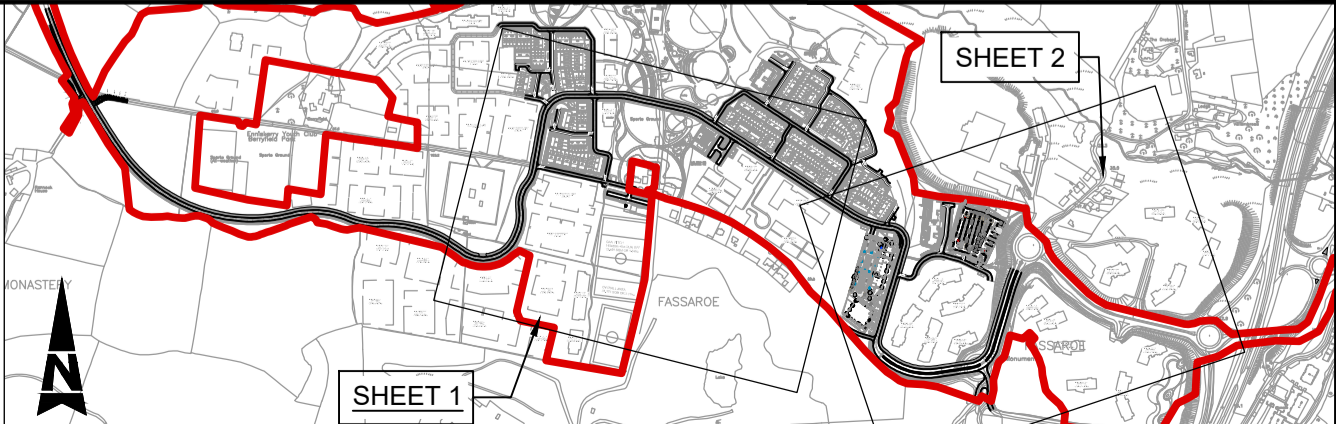

Rev	Description	By	Date	Chk'd	Auth
-	FOR PLANNING	YC	17.02.22	PF	PF

**SNC · LAVALIN**  
 Member of the SNC-Lavalin Group

**ATKINS**

Atkins House, 150-155 Ainslie Business Park, Swords, Co. Dublin  
 Tel (+353) 01 810 8000 Fax (+353) 01 810 8001

Unit 2B, 2200 Cork Airport Business Park, Cork  
 Tel (+353) 021 429 0300 Fax (+353) 021 429 0360

2nd Floor Technology House Parkmore Technology Park, Galway  
 Tel (+353) 091 786 050 Fax (+353) 091 779 830

**Cosgrave**

**FASSAROE DEVELOPMENT**

Purpose		PLANNING			
Title		VEHICLE TRACKING BUS MOVEMENTS SHEET 2 OF 2			
Original Scale	Design/Drawn	Checked	PF	Authorized	PF
1:500 at A1 1:1000 at A3	YC	17.02.22	17.02.22	17.02.22	17.02.22
Status	Drawing Number	Rev			
P	5186693 / HTR / 01 / DR / 0145	-			