



100
0 10
A1

DO NOT SCALE

File: 5186693_HTR_01_DR_0501-0514.dwg
Date: Apr 06, 2022 - 3:05pm
Plotted by: patrick.sheridan

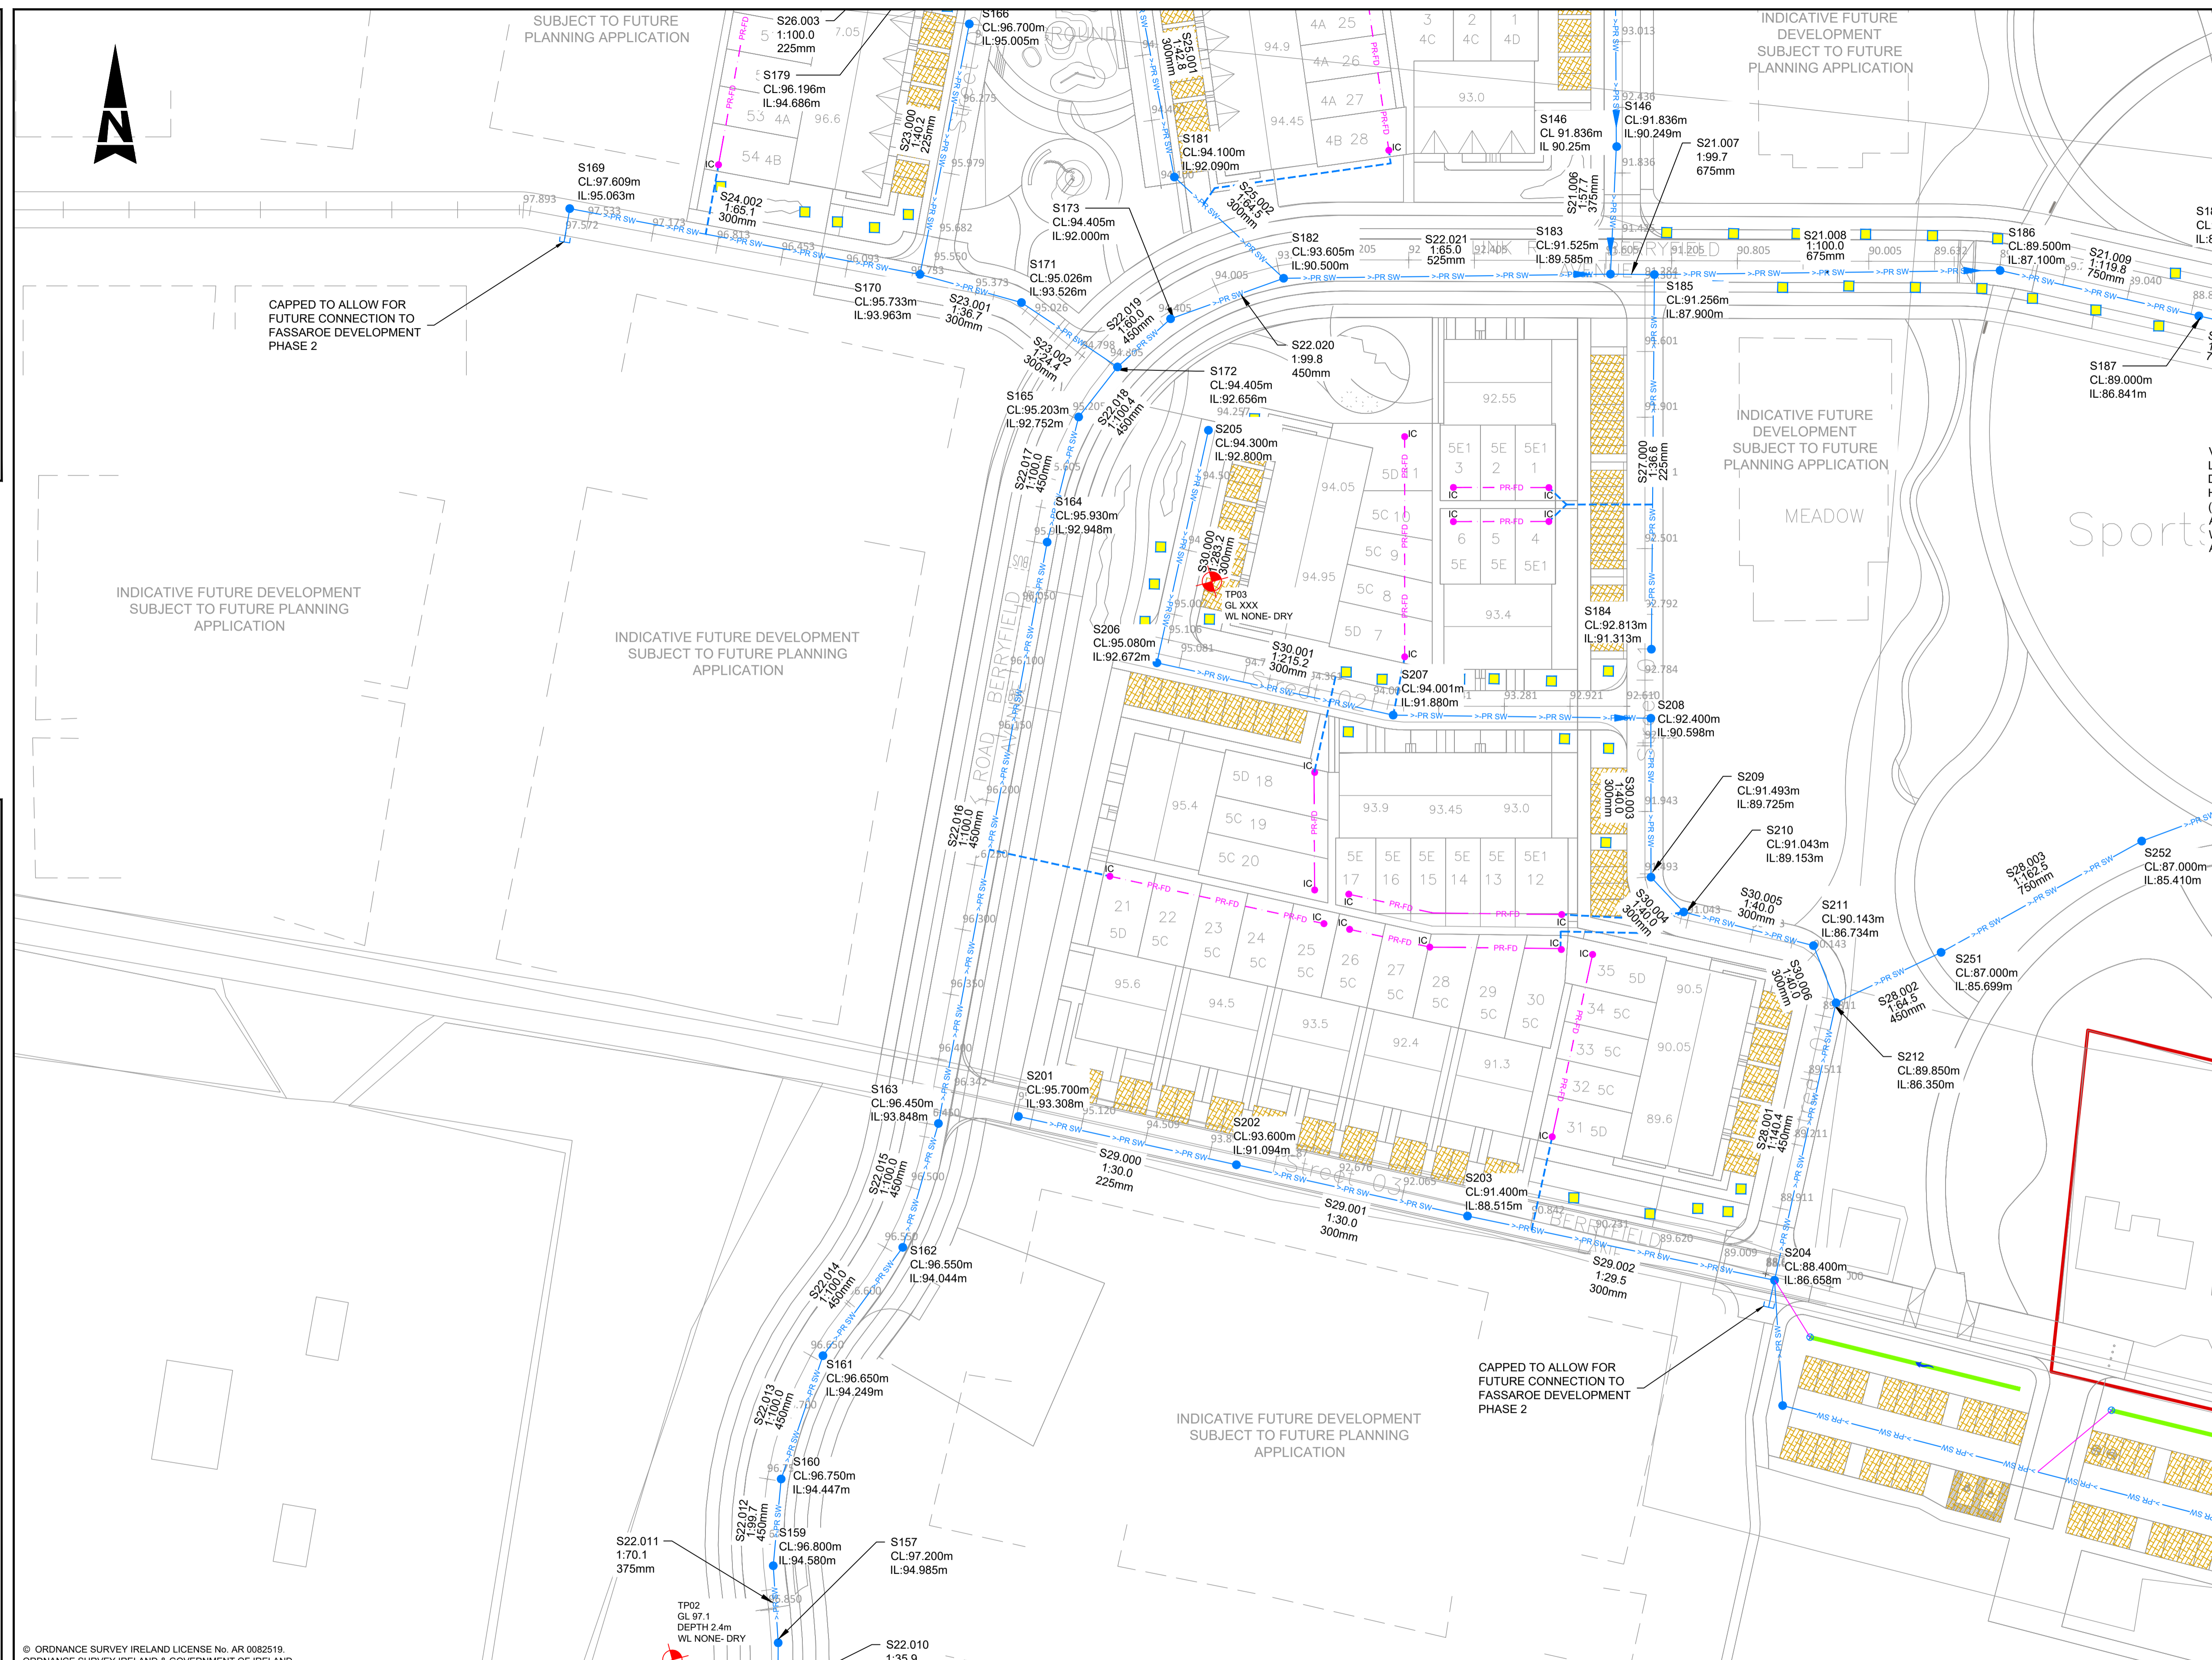

- GENERAL NOTES**
1. ALL DIMENSIONS ARE IN MILLIMETRES UNLESS NOTED OTHERWISE
 2. ONLY WRITTEN DIMENSIONS SHALL BE USED. NO DIMENSIONS SHALL BE SCALED FROM THE DRAWINGS
 3. ALL LEVELS ARE IN METRES AND ARE TO MALIN HEAD DATUM
 4. ALL COORDINATES ARE IN METRES AND ARE TO IRISH TRANSVERSE MERCATOR
 5. DRAWINGS ARE TO BE READ IN CONJUNCTION WITH THE SPECIFICATION

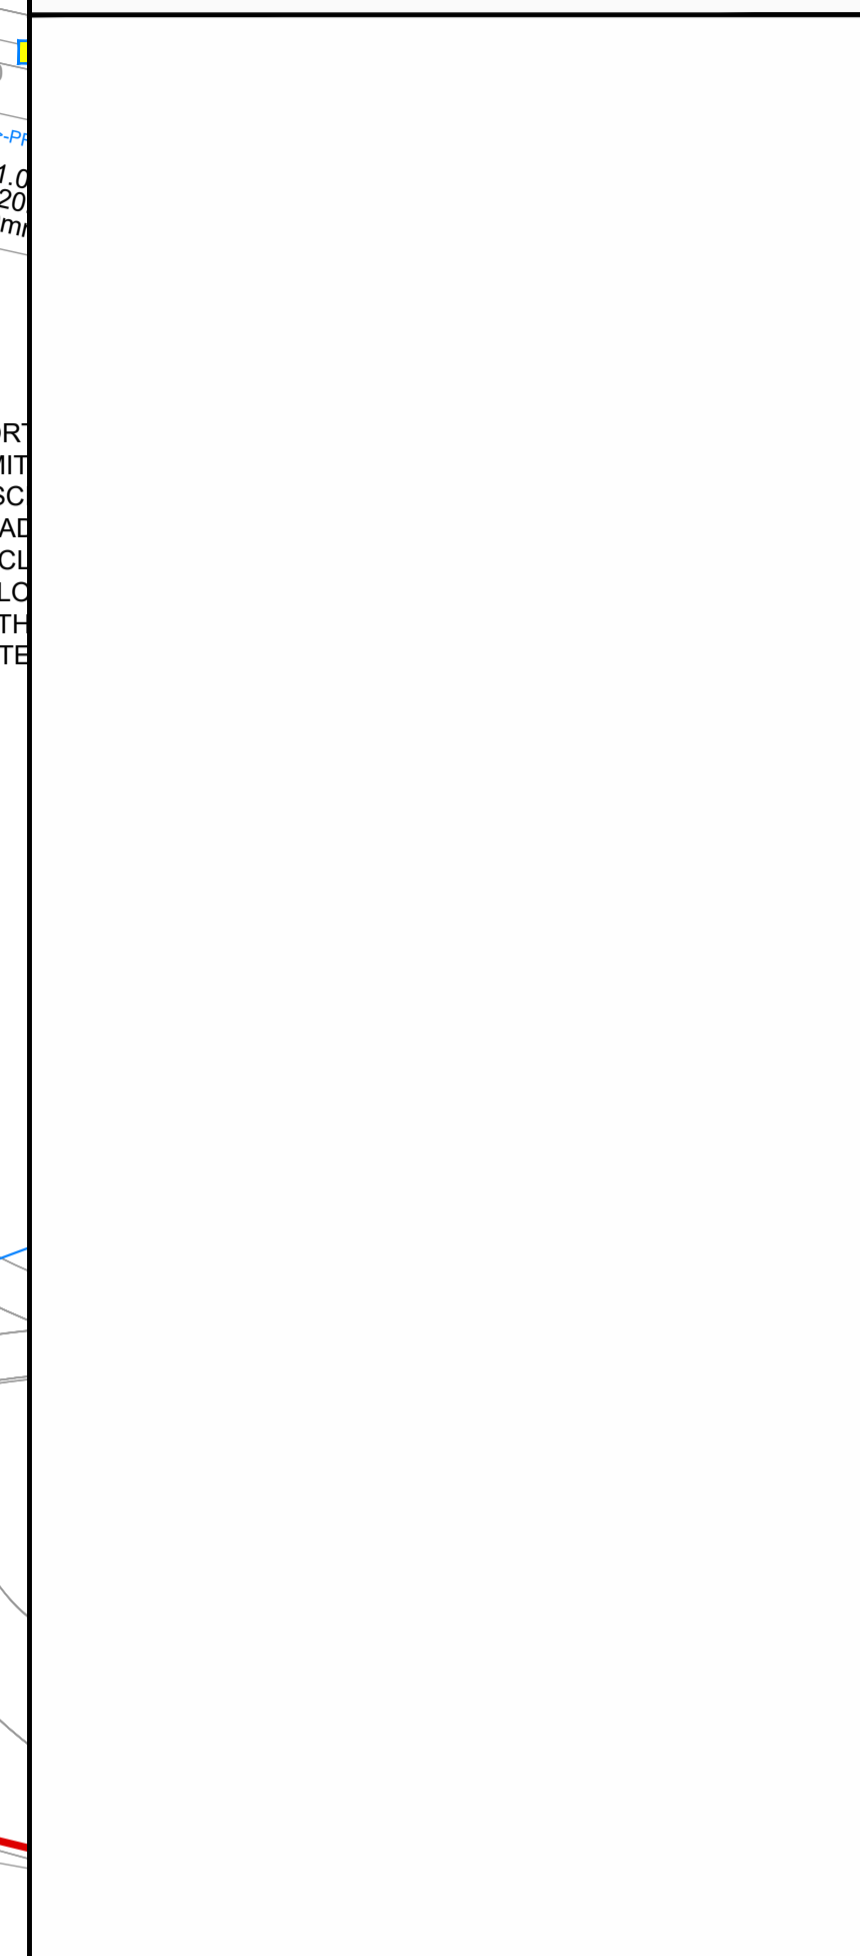


LEGEND

- SITE BOUNDARY
- LAND OWNERSHIP BOUNDARY
- PROPOSED STORM DRAINAGE AND FLOW DIRECTION ARROWS
- EXISTING STORM DRAINAGE
- PROPOSED INSPECTION CHAMBER & FILTER DRAIN
- PROPOSED COLLECTOR DRAIN
- PROPOSED STORM WATER MANHOLE
- EXISTING STORM WATER MANHOLE
- PROPOSED GREEN ROOFS TO A MINIMUM OF 60% OF THE TOTAL AREA OF SUITABLE FLAT ROOFS
- PROPOSED PERMEABLE PAVING
- SITE INVESTIGATION TRIAL PIT LOCATION
- PROPOSED UNDERGROUND SUDS ATTENUATION SYSTEM
- PROPOSED SOAKWAY
- PROPOSED SWALE & PERFORATED MANHOLE COVER
- PROPOSED TREE PIT LOCATION
- EXISTING LANDFILL AREAS BOUNDARY

NOTE: ROAD GULLYS AND CONNECTIONS NOT INDICATED ON DRAWINGS FOR CLARITY. ROAD GULLYS SHALL BE PROVIDED AT A MAXIMUM SPACING OF 20 METRES

© ORDNANCE SURVEY IRELAND LICENSE No. AR 0082518
ORDNANCE SURVEY IRELAND & GOVERNMENT OF IRELAND

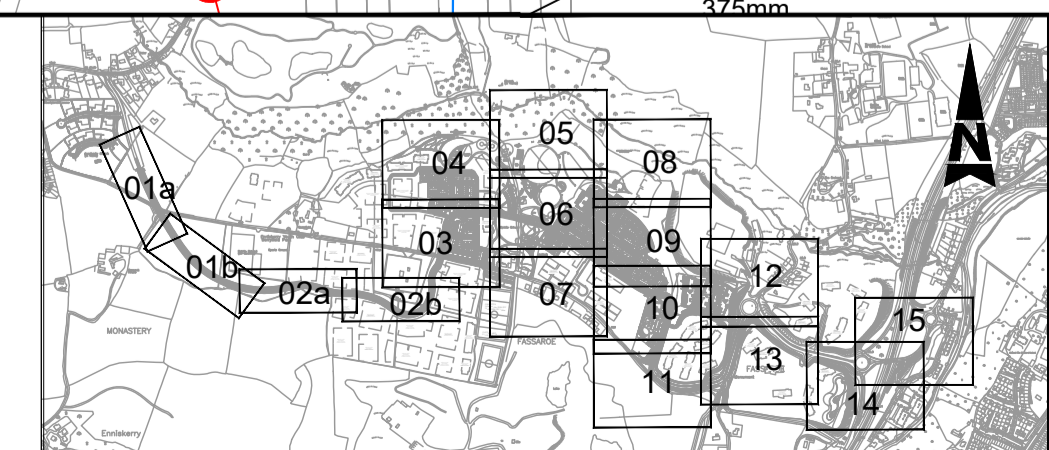

FOR PLANNING	PS	01.04.22	AC	GH	
Rev	Description	By	Date	Chk'd	Auth

SNC-LAVALIN
Member of the SNC-Lavalin Group

ATKINS

Alkins House, 150-155 Ailside Business Park, Swords, Co. Dublin
Tel (+353) 01 810 8000 Fax (+353) 01 810 8001

Unit 2B, 2200 Cork Airport Parkway, Cork
Tel (+353) 021 429 0300 Fax (+353) 021 429 0360

2nd Floor Technology House Parkmore Technology Park, Galway
Tel (+353) 091 786 050 Fax (+353) 091 779 830

Cosgrave

FASSAROE DEVELOPMENT

Purpose	PLANNING						
Title	PHASE 1 PROPOSED STORM WATER LAYOUT SHEET 3 OF 15						
Original Scale	1:500 at A1	Design/Drawn	PS	Checked	AC	Authorised	GH
Scale	1:1000 at A3	Date	22.11.21	Date	22.11.21	Date	22.11.21
Status	P	Drawing Number	5186693 / HTR / 01 / DR / 0503	Rev	-		