


100
0 10
A1

DO NOT SCALE

File: 5186693_HTR_01_DR_0501-0514.dwg
Date: Apr 08, 2022 - 3:06pm
Plotted by: patrick.sheridan

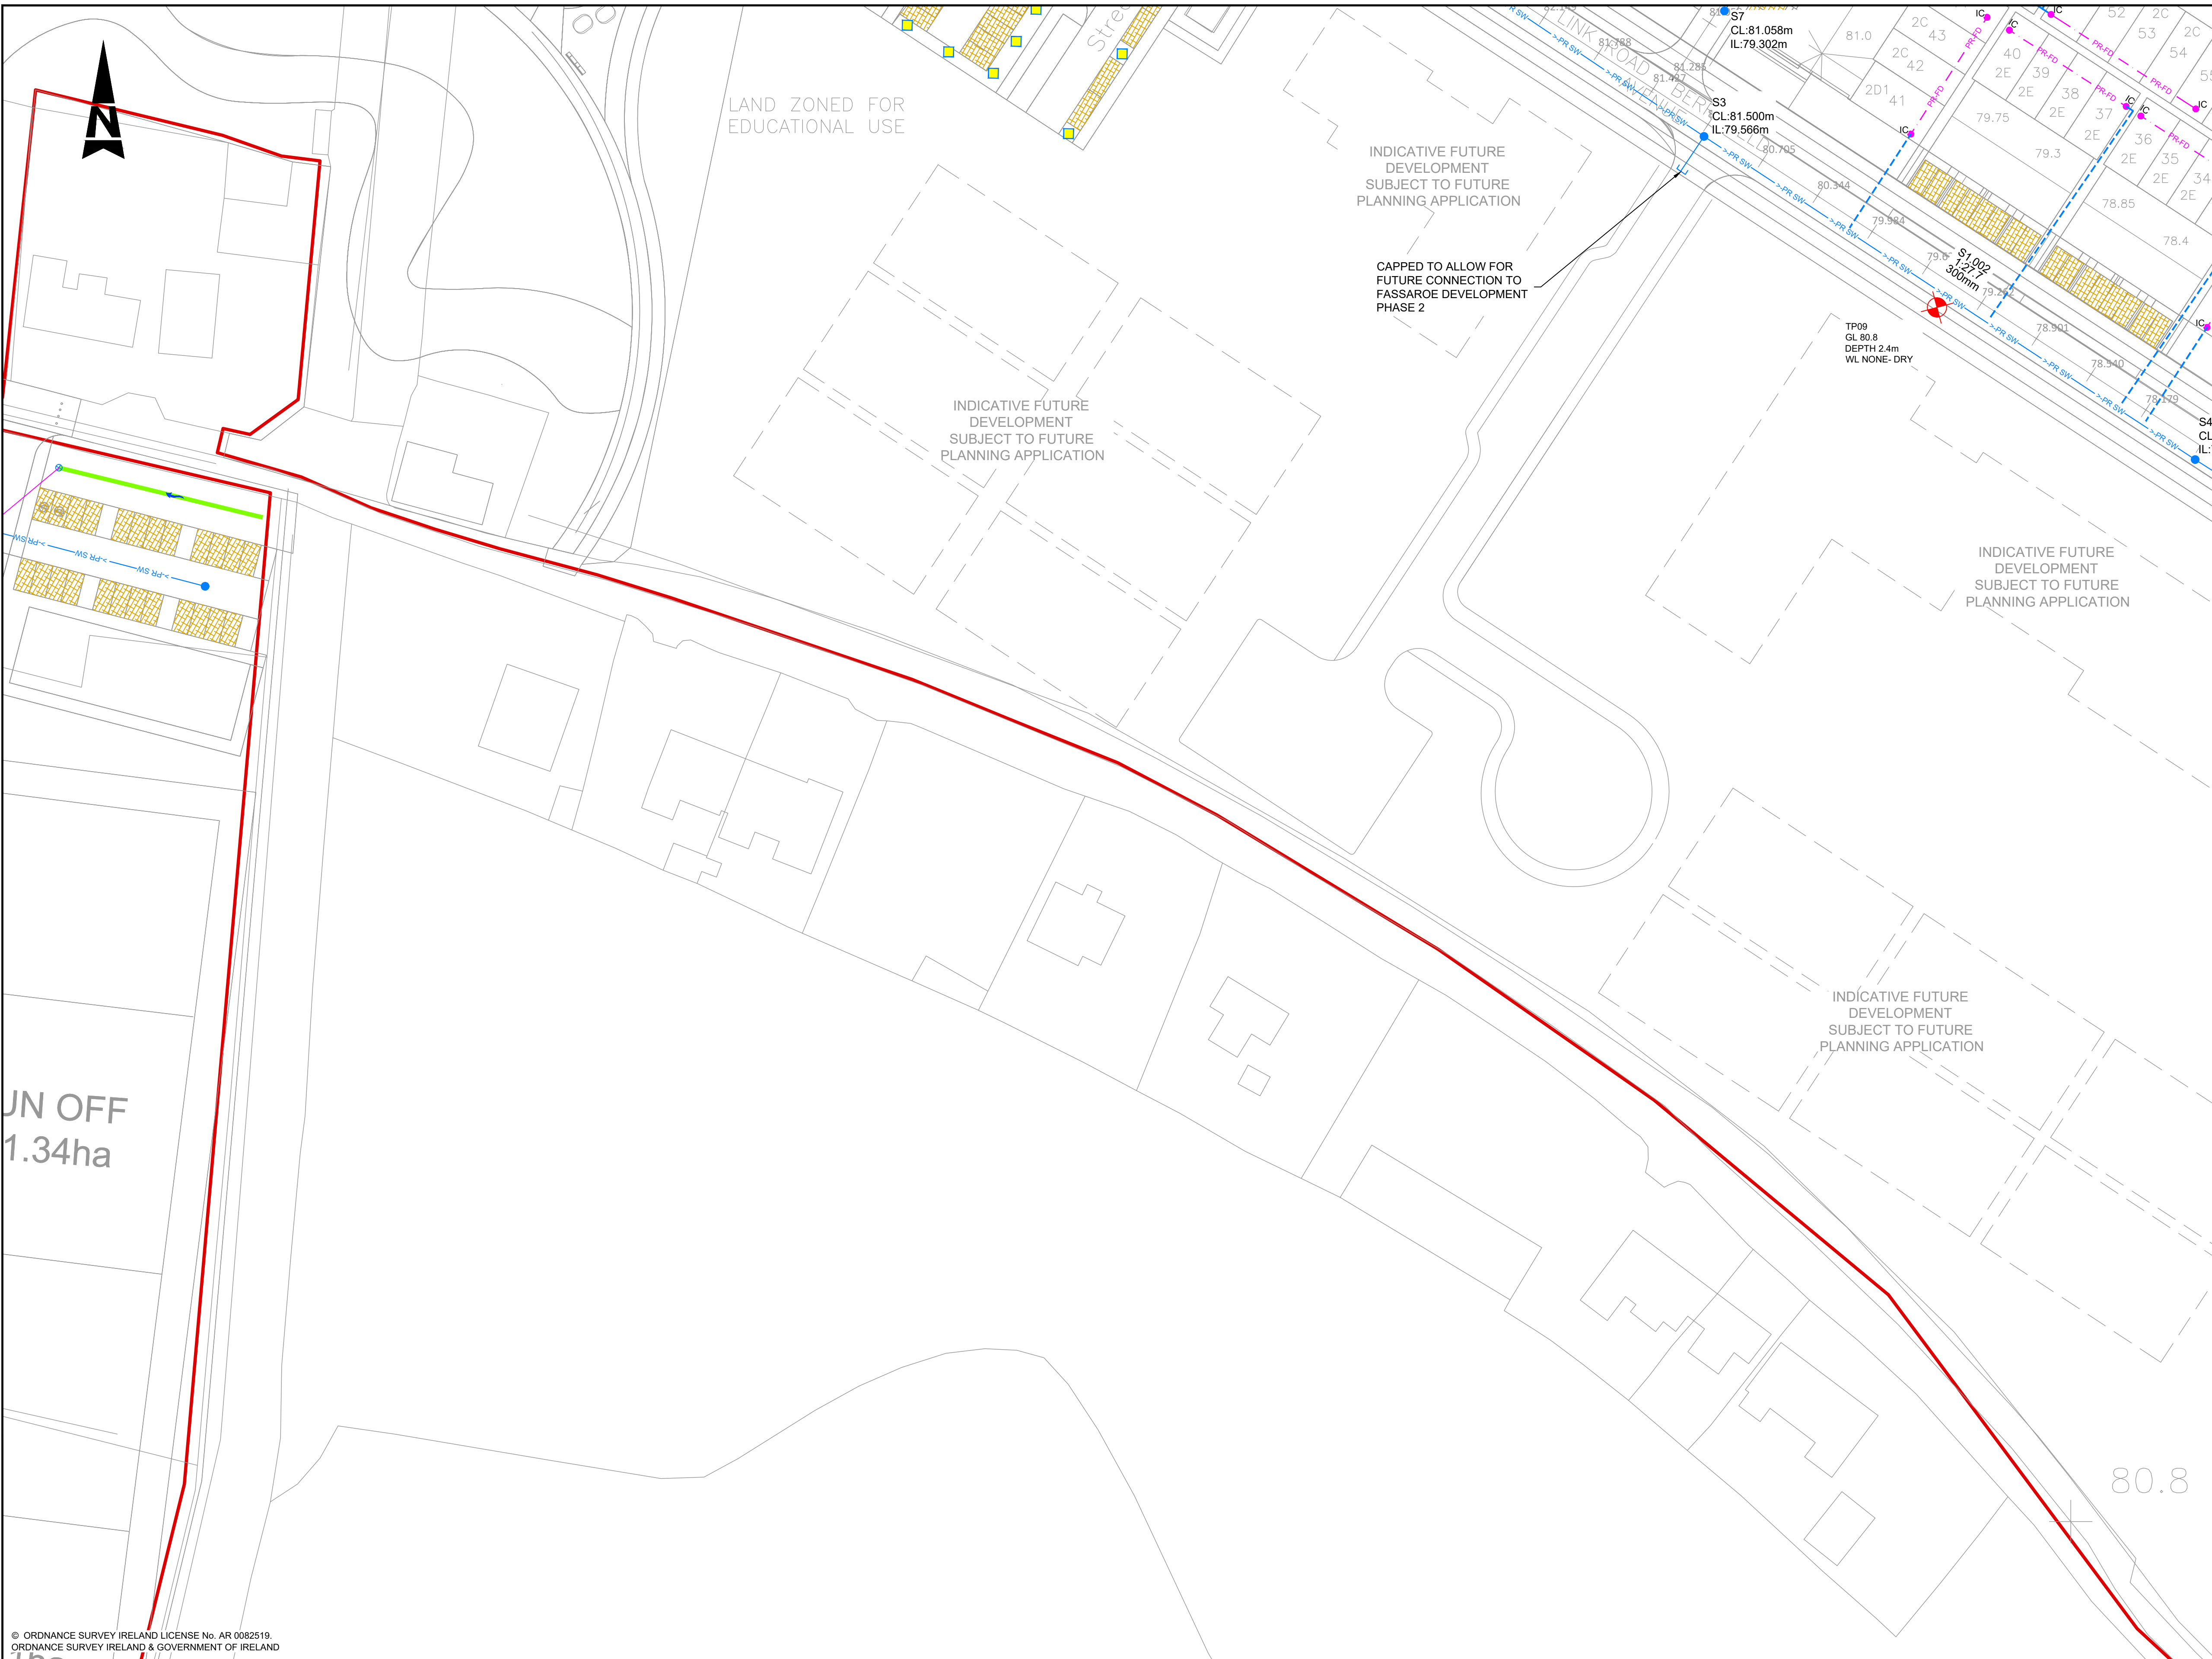

© ORDNANCE SURVEY IRELAND LICENSE No. AR 0082518
ORDNANCE SURVEY IRELAND & GOVERNMENT OF IRELAND

GENERAL NOTES

- ALL DIMENSIONS ARE IN MILLIMETRES UNLESS NOTED OTHERWISE
- ONLY WRITTEN DIMENSIONS SHALL BE USED. NO DIMENSIONS SHALL BE SCALED FROM THE DRAWINGS
- ALL LEVELS ARE IN METRES AND ARE TO MALIN HEAD DATUM
- ALL COORDINATES ARE IN METRES AND ARE TO IRISH TRANSVERSE MERCATOR
- DRAWINGS ARE TO BE READ IN CONJUNCTION WITH THE SPECIFICATION

LEGEND

	SITE BOUNDARY
	LAND OWNERSHIP BOUNDARY
	PROPOSED STORM DRAINAGE AND FLOW DIRECTION ARROWS
	EXISTING STORM DRAINAGE
	PROPOSED INSPECTION CHAMBER & FILTER DRAIN
	PROPOSED COLLECTOR DRAIN
	PROPOSED STORM WATER MANHOLE
	EXISTING STORM WATER MANHOLE
	PROPOSED GREEN ROOFS TO A MINIMUM OF 60% OF THE TOTAL AREA OF SUITABLE FLAT ROOFS
	PROPOSED PERMEABLE PAVING
	SITE INVESTIGATION TRIAL PIT LOCATION
	PROPOSED UNDERGROUND SUDS ATTENUATION SYSTEM
	PROPOSED SOAKWAY
	PROPOSED SWALE & PERFORATED MANHOLE COVER
	PROPOSED TREE PIT LOCATION
	EXISTING LANDFILL AREAS BOUNDARY

NOTE: ROAD GULLYS AND CONNECTIONS NOT INDICATED ON DRAWINGS FOR CLARITY. ROAD GULLYS SHALL BE PROVIDED AT A MAXIMUM SPACING OF 20 METRES

Purpose

PLANNING

Title			
PHASE 1 PROPOSED STORM WATER LAYOUT SHEET 7 OF 15			
Original Scale	Design/Drawn	Checked	Authorised
1:500 at A1 1:1000 at A3	PS	AC	GH
Date	Date	Date	Date
22.11.21	22.11.21	22.11.21	22.11.21
Status	Drawing Number	Rev	
P	5186693 / HTR / 01 / DR / 0507	-	

Client

Cosgrave

Project

FASSAROE DEVELOPMENT

Atkins House, 150-155 Airside
Business Park, Swords, Co. Dublin
Tel (+353) 01 810 8000
Fax (+353) 01 810 8001

Unit 2B, 2200 Cork Airport
Business Park, Cork
Tel (+353) 021 429 0300
Fax (+353) 021 429 0360

2nd Floor Technology House
Parkmore Technology Park, Galway
Tel (+353) 091 786 050
Fax (+353) 091 779 830

Rev

Description

By

Date

Chk'd

Auth

-	FOR PLANNING	PS	01.04.22	AC	GH
---	--------------	----	----------	----	----

01a

01b

02a

02b

03

04

05

06

07

08

09

10

11

12

13

14

15