


100
10
0


DO NOT SCALE

A1

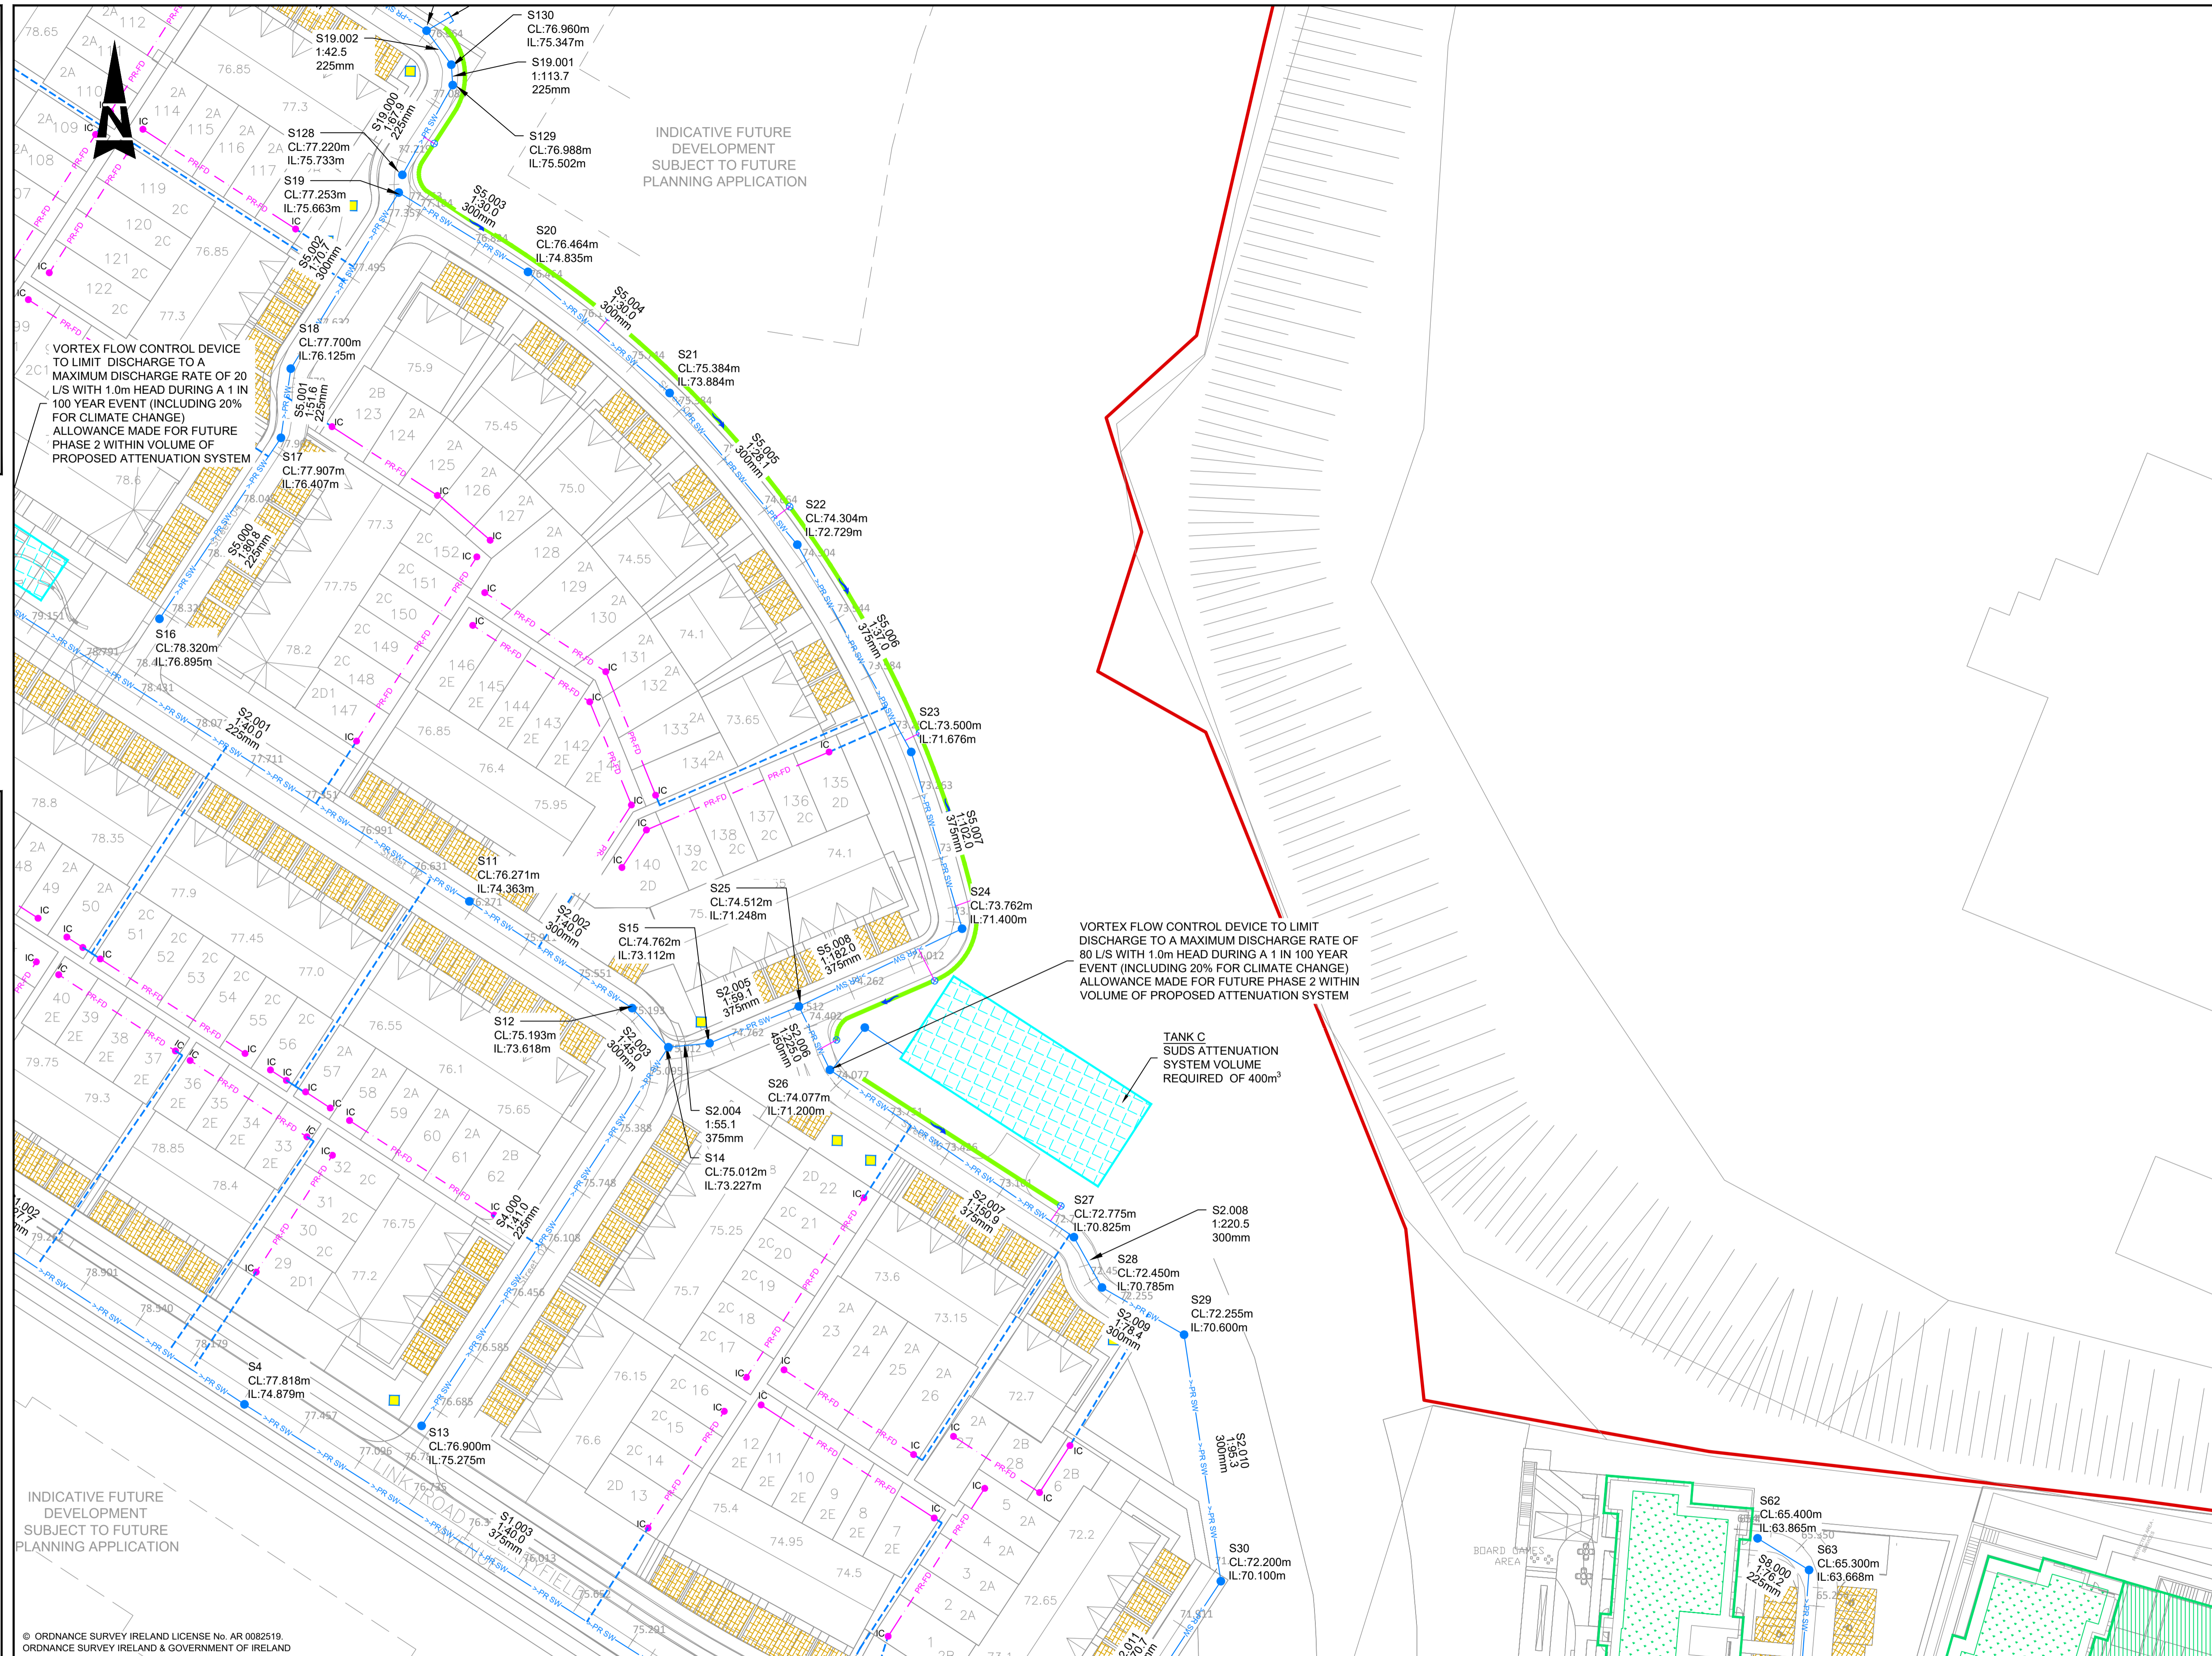

- GENERAL NOTES**
1. ALL DIMENSIONS ARE IN MILLIMETRES UNLESS NOTED OTHERWISE
 2. ONLY WRITTEN DIMENSIONS SHALL BE USED. NO DIMENSIONS SHALL BE SCALED FROM THE DRAWINGS
 3. ALL LEVELS ARE IN METRES AND ARE TO MALIN HEAD DATUM
 4. ALL COORDINATES ARE IN METRES AND ARE TO IRISH TRANSVERSE MERCATOR
 5. DRAWINGS ARE TO BE READ IN CONJUNCTION WITH THE SPECIFICATION

- LEGEND**
- SITE BOUNDARY
 - LAND OWNERSHIP BOUNDARY
 - PROPOSED STORM DRAINAGE AND FLOW DIRECTION ARROWS
 - EXISTING STORM DRAINAGE
 - PROPOSED INSPECTION CHAMBER & FILTER DRAIN
 - PROPOSED COLLECTOR DRAIN
 - PROPOSED STORM WATER MANHOLE
 - EXISTING STORM WATER MANHOLE
 - PROPOSED GREEN ROOFS TO A MINIMUM OF 60% OF THE TOTAL AREA OF SUITABLE FLAT ROOFS
 - PROPOSED PERMEABLE PAVING
 - SITE INVESTIGATION TRIAL PIT LOCATION
 - PROPOSED UNDERGROUND SUDS ATTENUATION SYSTEM
 - PROPOSED SOAKWAY
 - PROPOSED SWALE & PERFORATED MANHOLE COVER
 - PROPOSED TREE PIT LOCATION
 - EXISTING LANDFILL AREAS BOUNDARY
- NOTE: ROAD GULLIES AND CONNECTIONS NOT INDICATED ON DRAWINGS FOR CLARITY. ROAD GULLIES SHALL BE PROVIDED AT A MAXIMUM SPACING OF 20 METRES

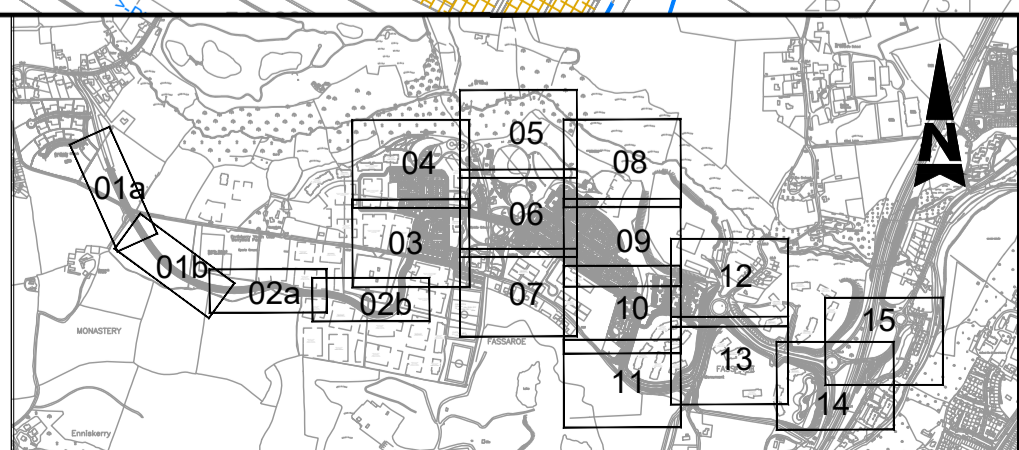

FOR PLANNING	PS	01.04.22	AC	GH	
Rev	Description	By	Date	Chk'd	Auth

SNC-LAVALIN Member of the SNC-Lavalin Group

Atkins

Alkins House, 150-155 Ainslie Business Park, Swords, Co. Dublin
Tel (+353) 01 810 8000 Fax (+353) 01 810 8001

Unit 2B, 2200 Cork Airport Business Park, Cork
Tel (+353) 021 429 0300 Fax (+353) 021 429 0360

2nd Floor Technology House Parkmore Technology Park, Galway
Tel (+353) 091 786 050 Fax (+353) 091 779 830

Cosgrave

FASSAROE DEVELOPMENT

Purpose		PLANNING			
Title		PHASE 1 PROPOSED STORM WATER LAYOUT SHEET 9 OF 15			
Original Scale	Design/Drawn	Checked	AC	Authorized	GH
1:500 at A1 1:1000 at A3	PS	PS	AC	GH	GH
Status	Drawing Number	Date	Date	Date	Date
P	5186693 / HTR / 01 / DR / 0509	22.11.21	22.11.21	22.11.21	22.11.21

File: 5186693_HTR_01_DR_0501-0514.dwg
Date: Apr 06, 2022 - 3:06pm
Plotted by: patrick.sheridan