


100  
0 10  
A1

DO NOT SCALE

File: 5186693\_HTR\_01\_DR\_0501-0514.dwg  
Date: Apr 06, 2022 - 3:07pm  
Plotted by: patrick.sheridan

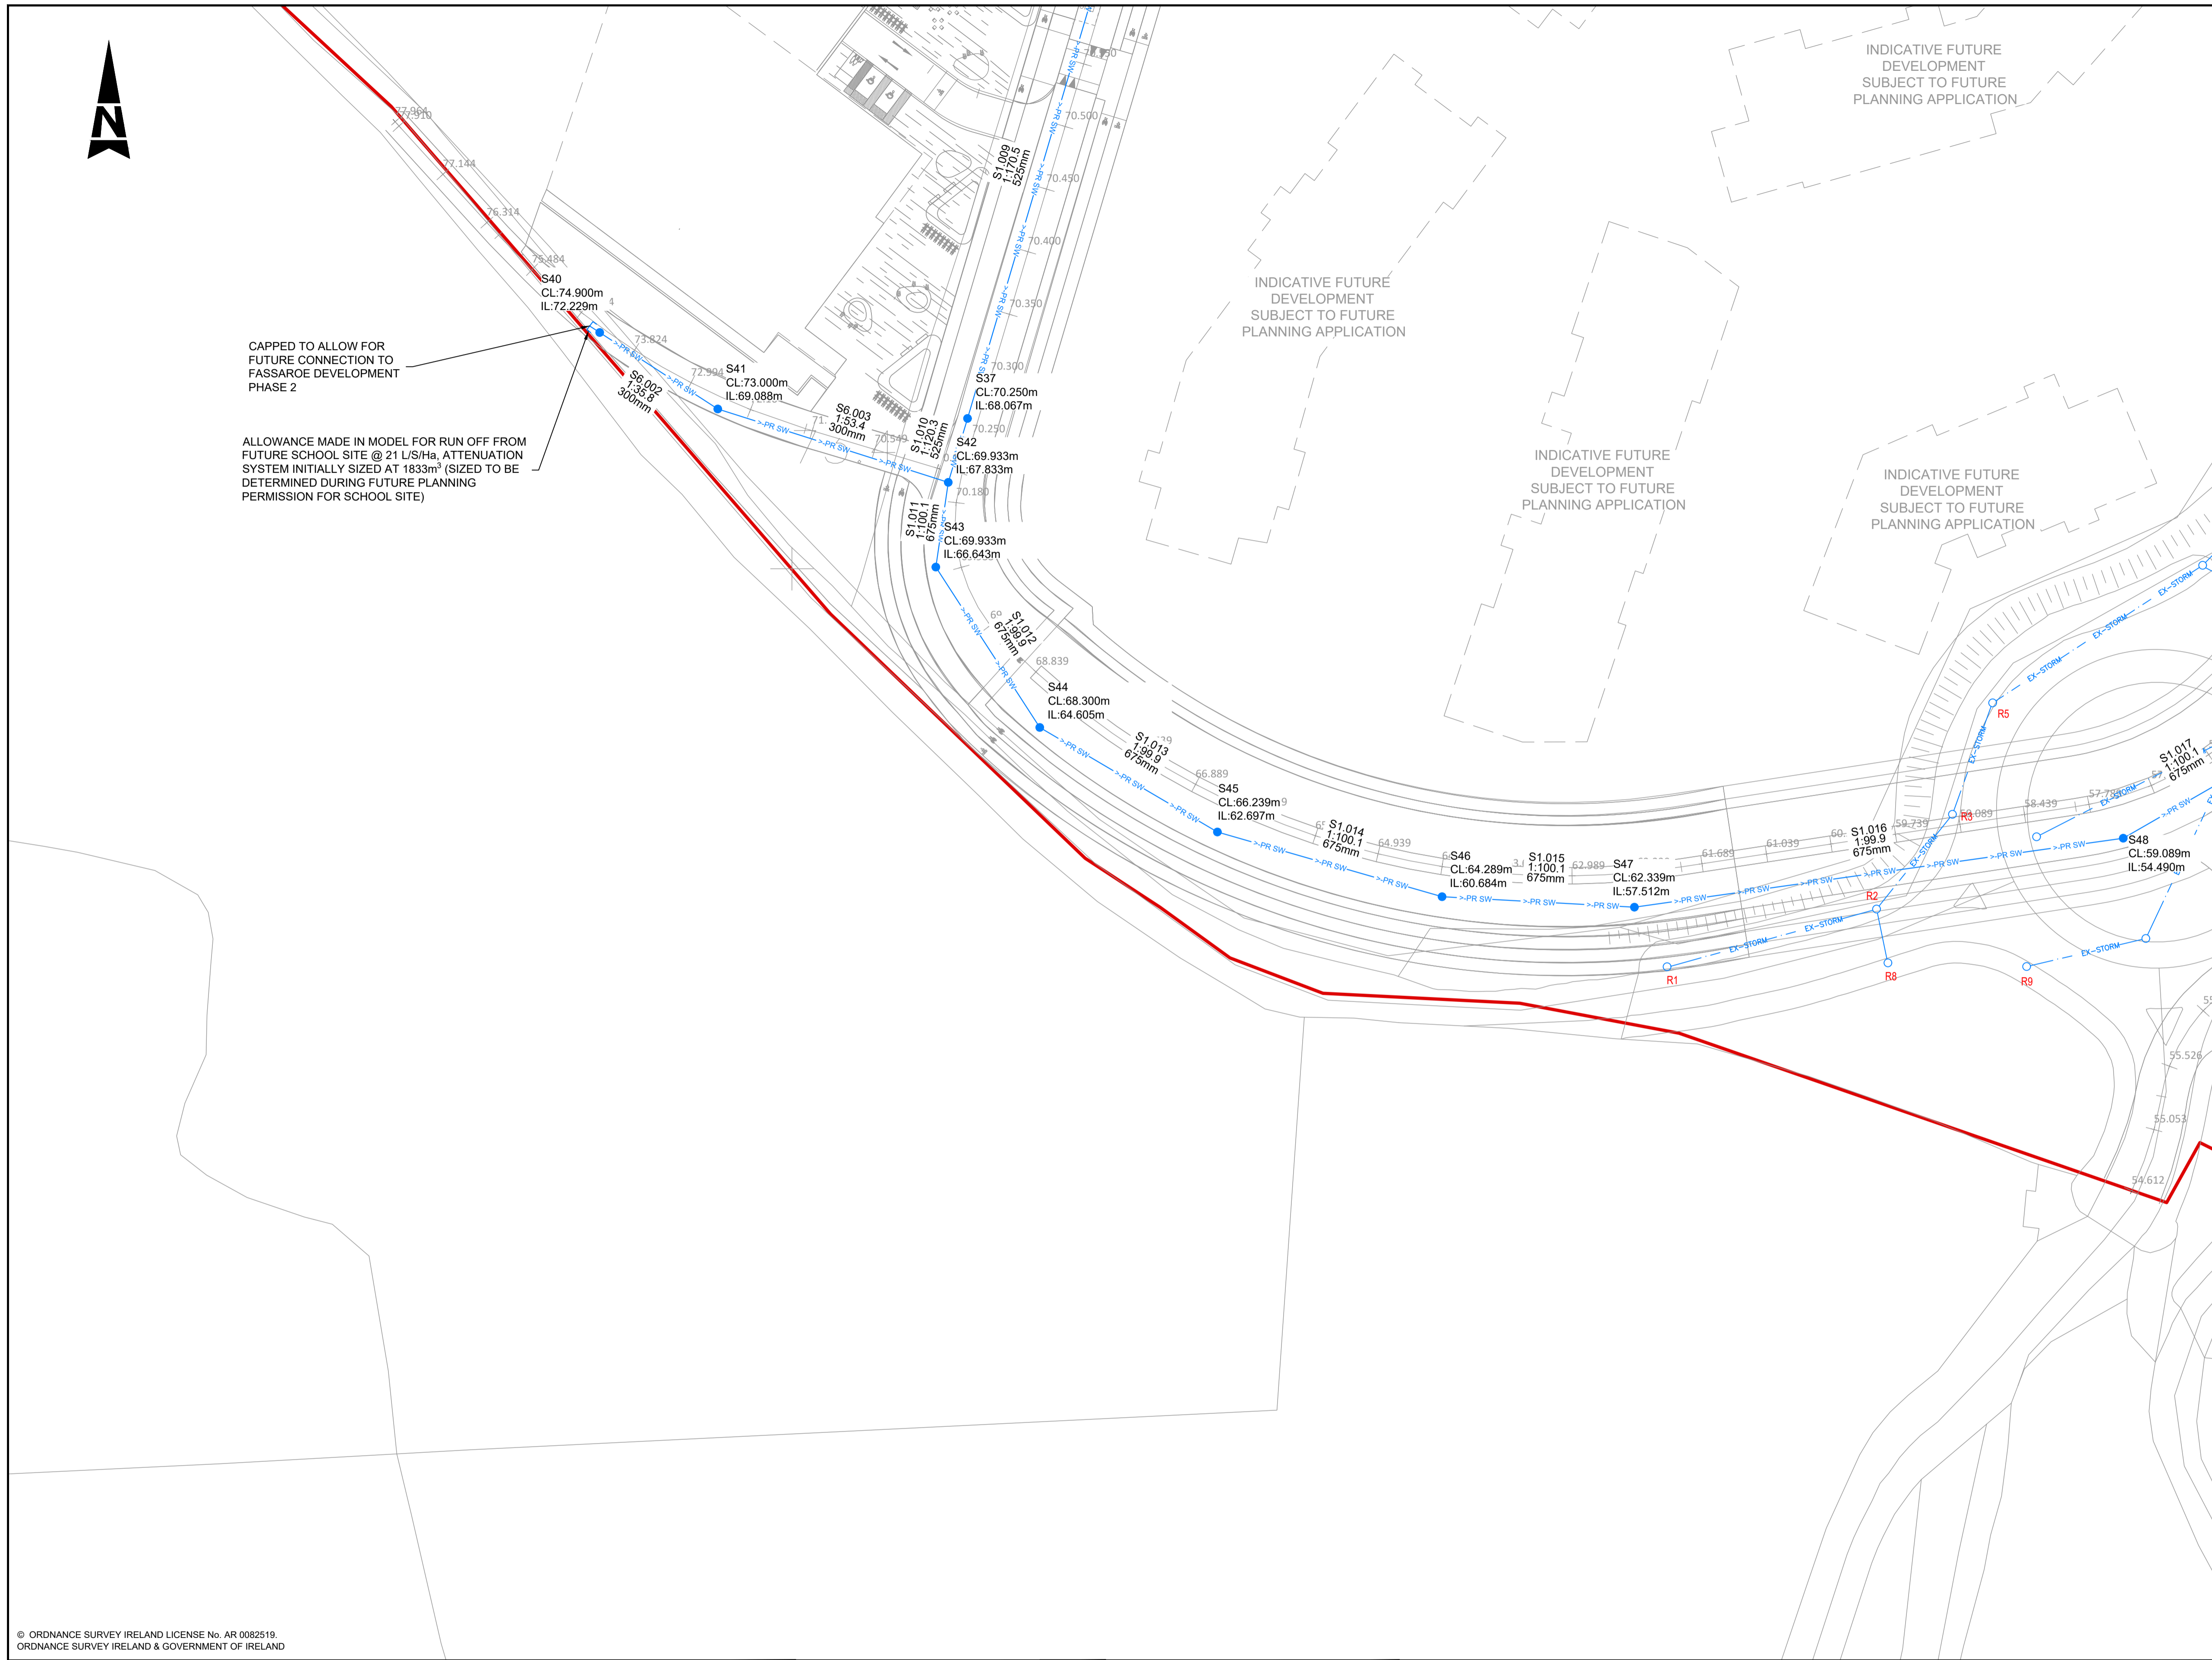


- GENERAL NOTES**
1. ALL DIMENSIONS ARE IN MILLIMETRES UNLESS NOTED OTHERWISE
  2. ONLY WRITTEN DIMENSIONS SHALL BE USED. NO DIMENSIONS SHALL BE SCALED FROM THE DRAWINGS
  3. ALL LEVELS ARE IN METRES AND ARE TO MALIN HEAD DATUM
  4. ALL COORDINATES ARE IN METRES AND ARE TO IRISH TRANSVERSE MERCATOR
  5. DRAWINGS ARE TO BE READ IN CONJUNCTION WITH THE SPECIFICATION

- LEGEND**
- SITE BOUNDARY
  - LAND OWNERSHIP BOUNDARY
  - PROPOSED STORM DRAINAGE AND FLOW DIRECTION ARROWS
  - EXISTING STORM DRAINAGE
  - PROPOSED INSPECTION CHAMBER & FILTER DRAIN
  - PROPOSED COLLECTOR DRAIN
  - PROPOSED STORM WATER MANHOLE
  - EXISTING STORM WATER MANHOLE
  - PROPOSED GREEN ROOFS TO A MINIMUM OF 60% OF THE TOTAL AREA OF SUITABLE FLAT ROOFS
  - PROPOSED PERMEABLE PAVING
  - SITE INVESTIGATION TRIAL PIT LOCATION
  - PROPOSED UNDERGROUND SUDS ATTENUATION SYSTEM
  - PROPOSED SOAKWAY
  - PROPOSED SWALE & PERFORATED MANHOLE COVER
  - PROPOSED TREE PIT LOCATION
  - EXISTING LANDFILL AREAS BOUNDARY

NOTE: ROAD GULLYS AND CONNECTIONS NOT INDICATED ON DRAWINGS FOR CLARITY. ROAD GULLYS SHALL BE PROVIDED AT A MAXIMUM SPACING OF 20 METRES

© ORDNANCE SURVEY IRELAND LICENSE No. AR 0082518  
ORDNANCE SURVEY IRELAND & GOVERNMENT OF IRELAND

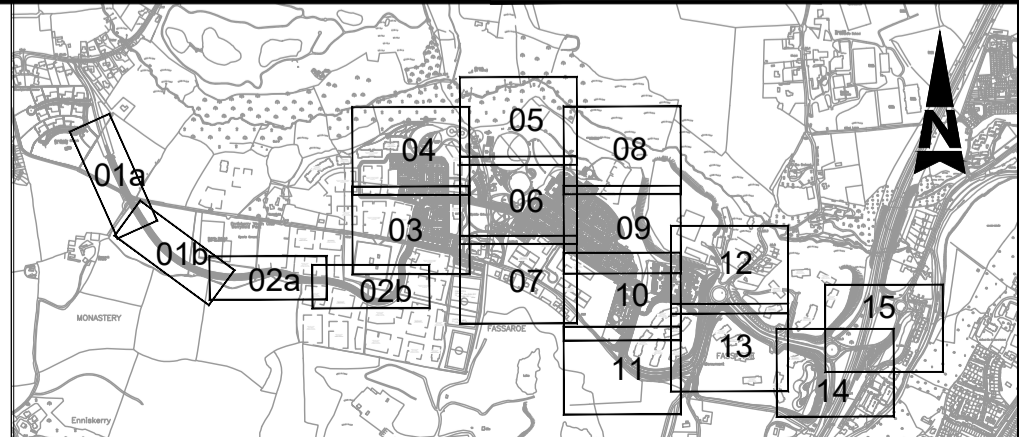

Rev	Description	By	Date	Chk'd	Auth
-	FOR PLANNING	PS	01.04.22	AC	GH

**SNC · LAVALIN**  
Member of the SNC-Lavalin Group

**ATKINS**

Alkins House, 150-155 Ainslie Business Park, Swords, Co. Dublin  
Tel (+353) 01 810 8000 Fax (+353) 01 810 8001

Unit 2B, 2200 Cork Airport Business Park, Cork  
Tel (+353) 021 429 0300 Fax (+353) 021 429 0360

2nd Floor Technology House Parkmore Technology Park, Galway  
Tel (+353) 091 786 050 Fax (+353) 091 779 830

**Cosgrave**

**FASSAROE DEVELOPMENT**

Purpose		PLANNING			
Title		PHASE 1 PROPOSED STORM WATER LAYOUT SHEET 11 OF 15			
Original Scale	Design/Drawn	Checked	Authorized		
1:500 at A1 1:1000 at A3	PS	AC	GH	Date	Date
Status	Drawing Number	Rev			
P	5186693 / HTR / 01 / DR / 0511	-			