


100  
0 10  
A1

DO NOT SCALE

File: 5186693\_HTR\_01\_DR\_0501-0514.dwg  
Date: Apr 08, 2022 - 3:07pm  
Plotted by: patrick.sheridan

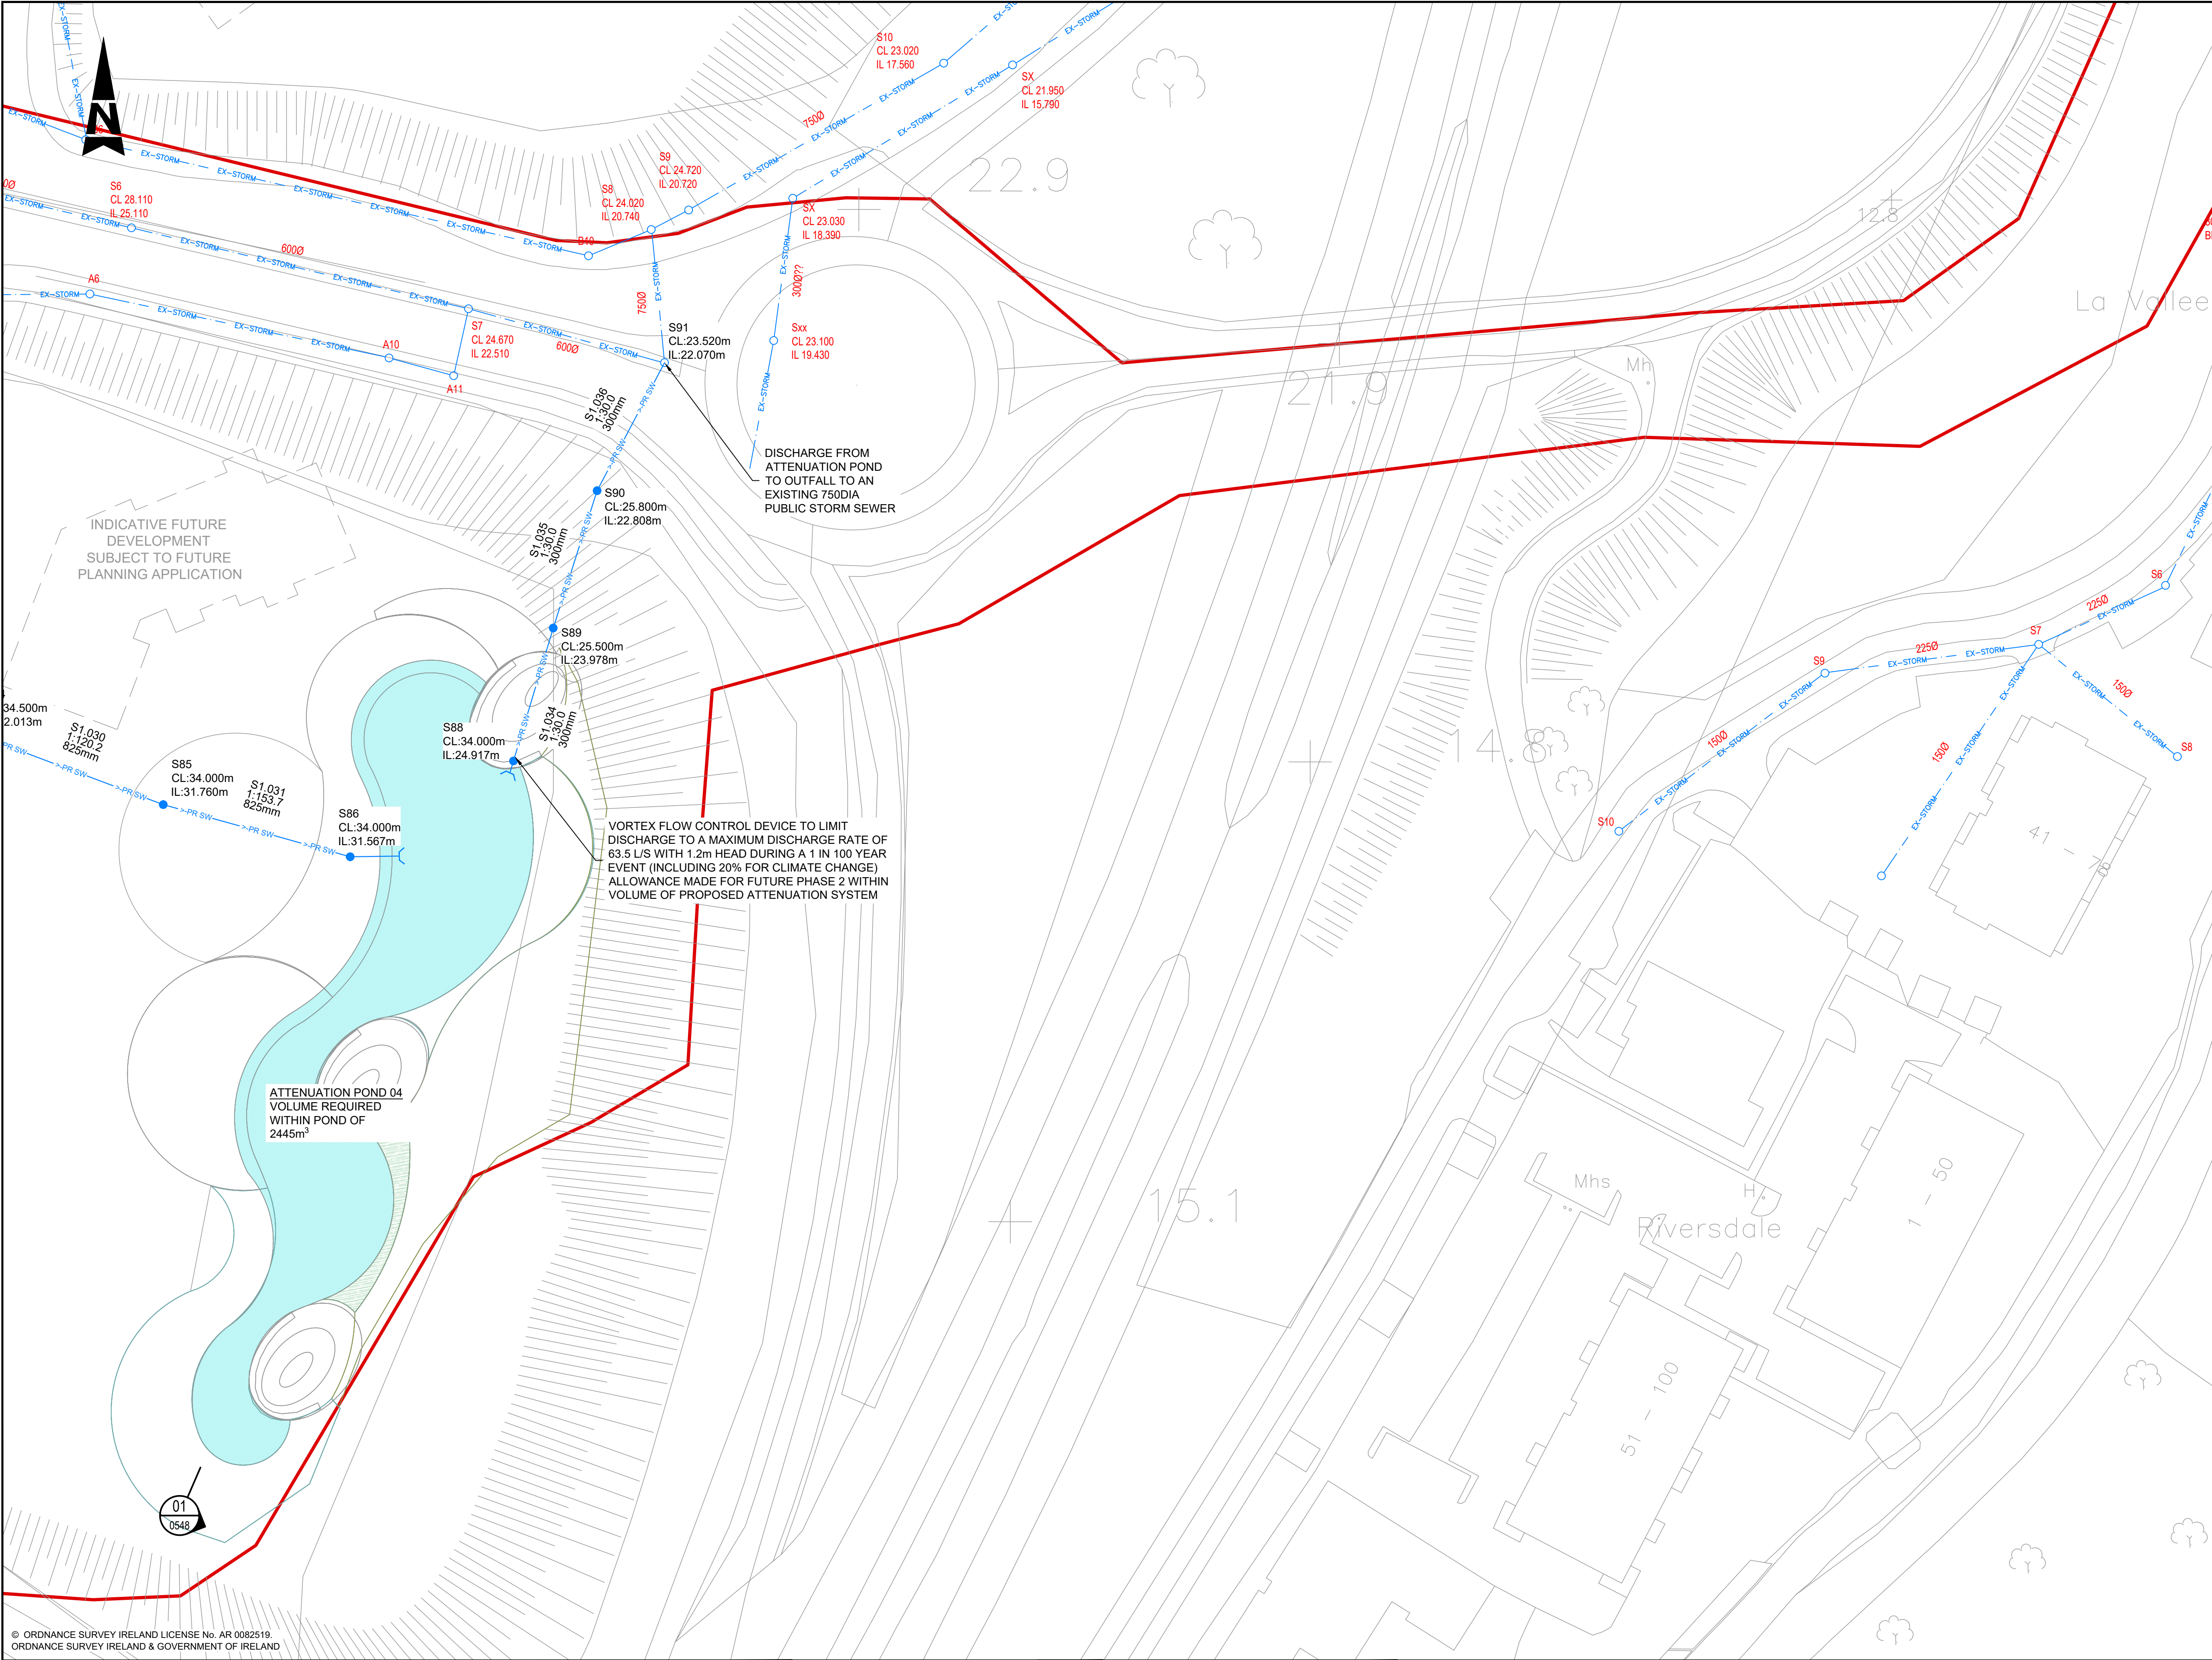


- GENERAL NOTES
1. ALL DIMENSIONS ARE IN MILLIMETRES UNLESS NOTED OTHERWISE
  2. ONLY WRITTEN DIMENSIONS SHALL BE USED. NO DIMENSIONS SHALL BE SCALED FROM THE DRAWINGS
  3. ALL LEVELS ARE IN METRES AND ARE TO MALIN HEAD DATUM
  4. ALL COORDINATES ARE IN METRES AND ARE TO IRISH TRANSVERSE MERCATOR
  5. DRAWINGS ARE TO BE READ IN CONJUNCTION WITH THE SPECIFICATION

LEGEND

- SITE BOUNDARY
- LAND OWNERSHIP BOUNDARY
- PROPOSED STORM DRAINAGE AND FLOW DIRECTION ARROWS
- EXISTING STORM DRAINAGE
- PROPOSED INSPECTION CHAMBER & FILTER DRAIN
- PROPOSED COLLECTOR DRAIN
- PROPOSED STORM WATER MANHOLE
- EXISTING STORM WATER MANHOLE
- PROPOSED GREEN ROOFS TO A MINIMUM OF 60% OF THE TOTAL AREA OF SUITABLE FLAT ROOFS
- PROPOSED PERMEABLE PAVING
- SITE INVESTIGATION TRIAL PIT LOCATION
- PROPOSED UNDERGROUND SUDS ATTENUATION SYSTEM
- PROPOSED SOAKWAY
- PROPOSED SWALE & PERFORATED MANHOLE COVER
- PROPOSED TREE PIT LOCATION
- EXISTING LANDFILL AREAS BOUNDARY

NOTE: ROAD GULLYS AND CONNECTIONS NOT INDICATED ON DRAWINGS FOR CLARITY. ROAD GULLYS SHALL BE PROVIDED AT A MAXIMUM SPACING OF 20 METRES

© ORDNANCE SURVEY IRELAND LICENSE No. AR 0082518  
ORDNANCE SURVEY IRELAND & GOVERNMENT OF IRELAND

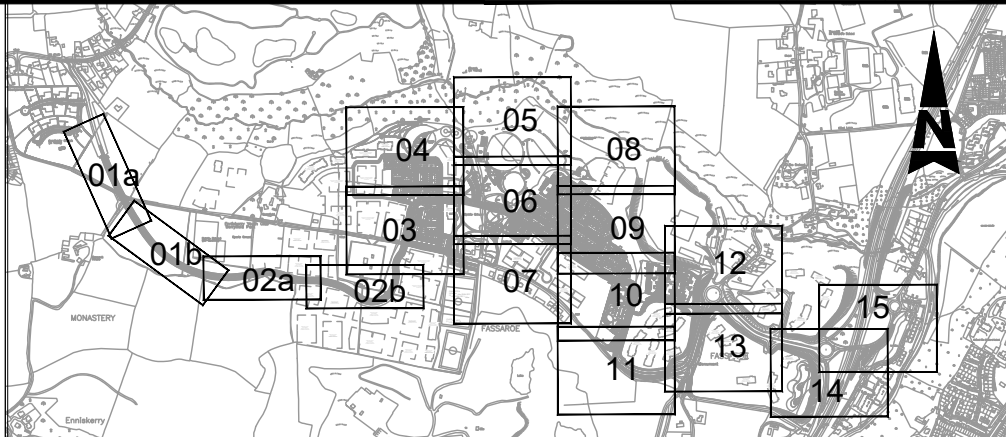

| Rev | Description  | By | Date     | Chk'd | Auth |
|-----|--------------|----|----------|-------|------|
| -   | FOR PLANNING | PS | 01.04.22 | AC    | GH   |

Member of the SNC-Lavalin Group

Atkins House, 150-155 Airside  
Business Park, Swords, Co. Dublin  
Tel (+353) 01 810 8000  
Fax (+353) 01 810 8001

Unit 2B, 2200 Cork Airport  
Business Park, Cork  
Tel (+353) 021 429 0300  
Fax (+353) 021 429 0360

2nd Floor Technology House  
Parkmore Technology Park, Galway  
Tel (+353) 091 786 050  
Fax (+353) 091 779 830

Member of the SNC-Lavalin Group

Client

FASSAROE DEVELOPMENT

Title

PHASE 1  
PROPOSED STORM WATER LAYOUT  
SHEET 14  
OF 15

|                             |              |          |            |
|-----------------------------|--------------|----------|------------|
| Original Scale              | Design/Drawn | Checked  | Authorised |
| 1:500 at A1<br>1:1000 at A3 | PS           | AC       | GH         |
| Date                        | Date         | Date     | Date       |
| 22.11.21                    | 22.11.21     | 22.11.21 | 22.11.21   |

|        |                                |     |
|--------|--------------------------------|-----|
| Status | Drawing Number                 | Rev |
| P      | 5186693 / HTR / 01 / DR / 0514 | -   |