


A1

DO NOT SCALE

100

10

0

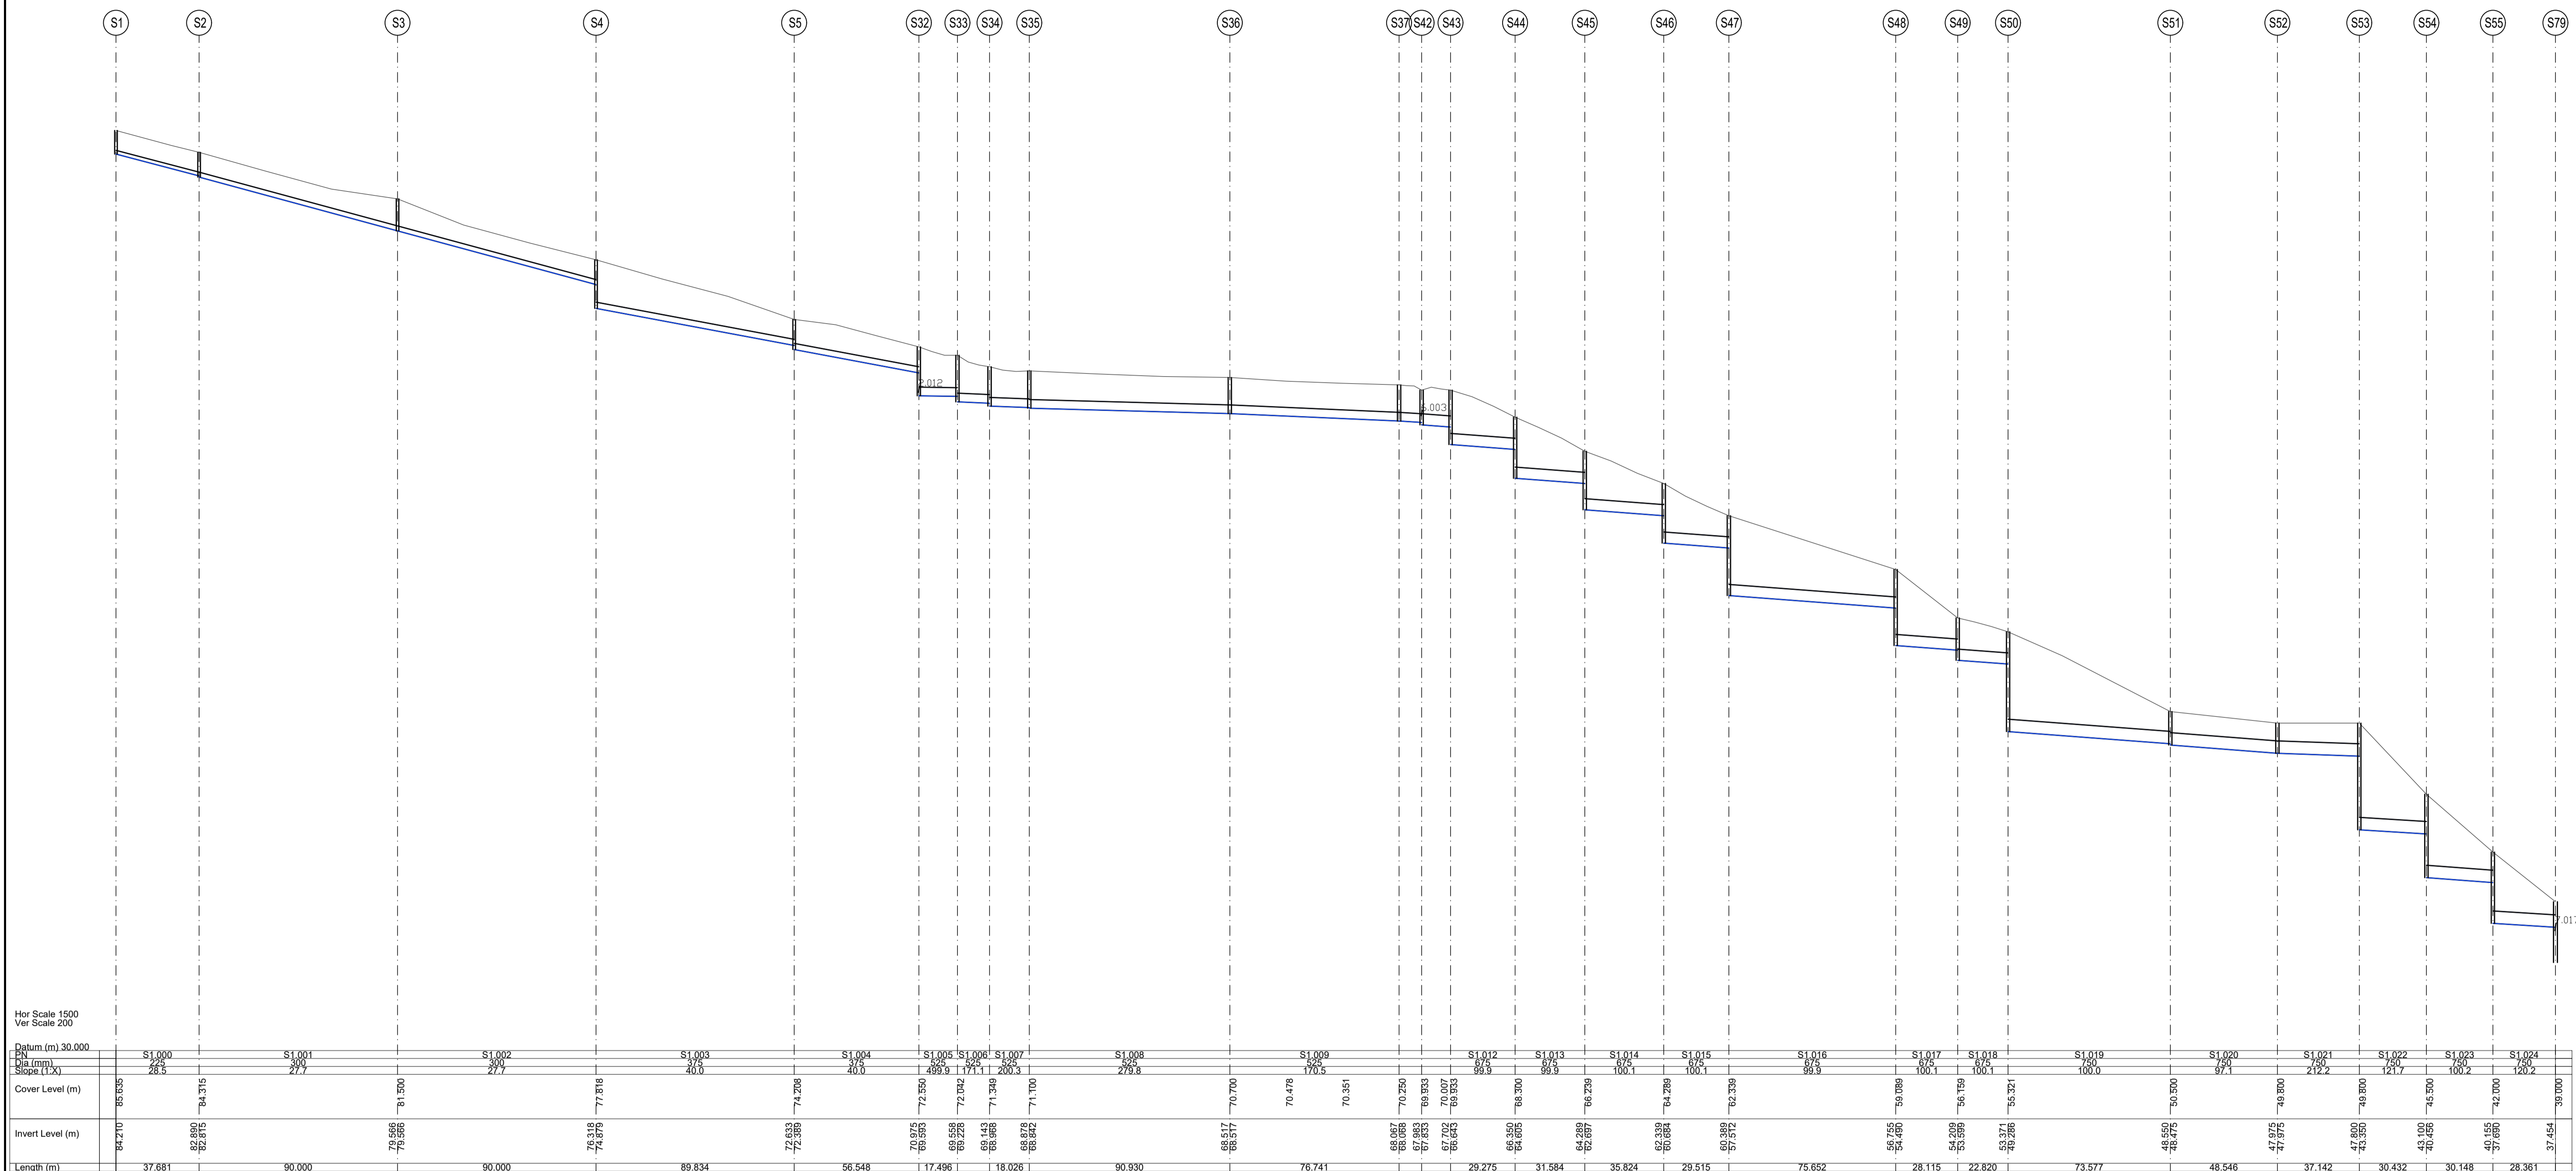

Longitudinal Section S1 - SM79
 Scale 1:1500 (Horizontally), 1:200 (Vertically)

© ORDNANCE SURVEY IRELAND LICENSE No. AR 0082518
 ORDNANCE SURVEY IRELAND & GOVERNMENT OF IRELAND

Plotted by: patrick.sheridan

File: 5186693_HTR_01_DR_0520-0524.dwg
 Date: Apr 06, 2022 - 9:44am

Rev	Description	By	Date	Chk'd	Auth
-	FOR PLANNING	PS	01.04.22	AC	GH

SNC-LAVALIN
 Member of the SNC-Lavalin Group

ATKINS

Atkins House, 150-155 Ainslie Business Park, Swords, Co. Dublin
 Tel (+353) 01 810 8000 Fax (+353) 01 810 8001

Unit 2B, 2200 Cork Airport Business Park, Cork
 Tel (+353) 021 429 0300 Fax (+353) 021 429 0360

2nd Floor Technology House Parkmore Technology Park, Galway
 Tel (+353) 091 786 050 Fax (+353) 091 779 830

Client: **Cosgrave**

Project: **FASSAROE DEVELOPMENT**

Purpose: PLANNING			
Title: PHASE 1 PROPOSED STORM WATER LONGSECTIONS SHEET 1			
Original Scale: AS SHOWN	Design/Drawn: PS	Checked: AC	Authorized: GH
Status: P	Drawing Number: 5186693 / HTR / 01 / DR / 0520	Date: 22.11.21	Date: 22.11.21