



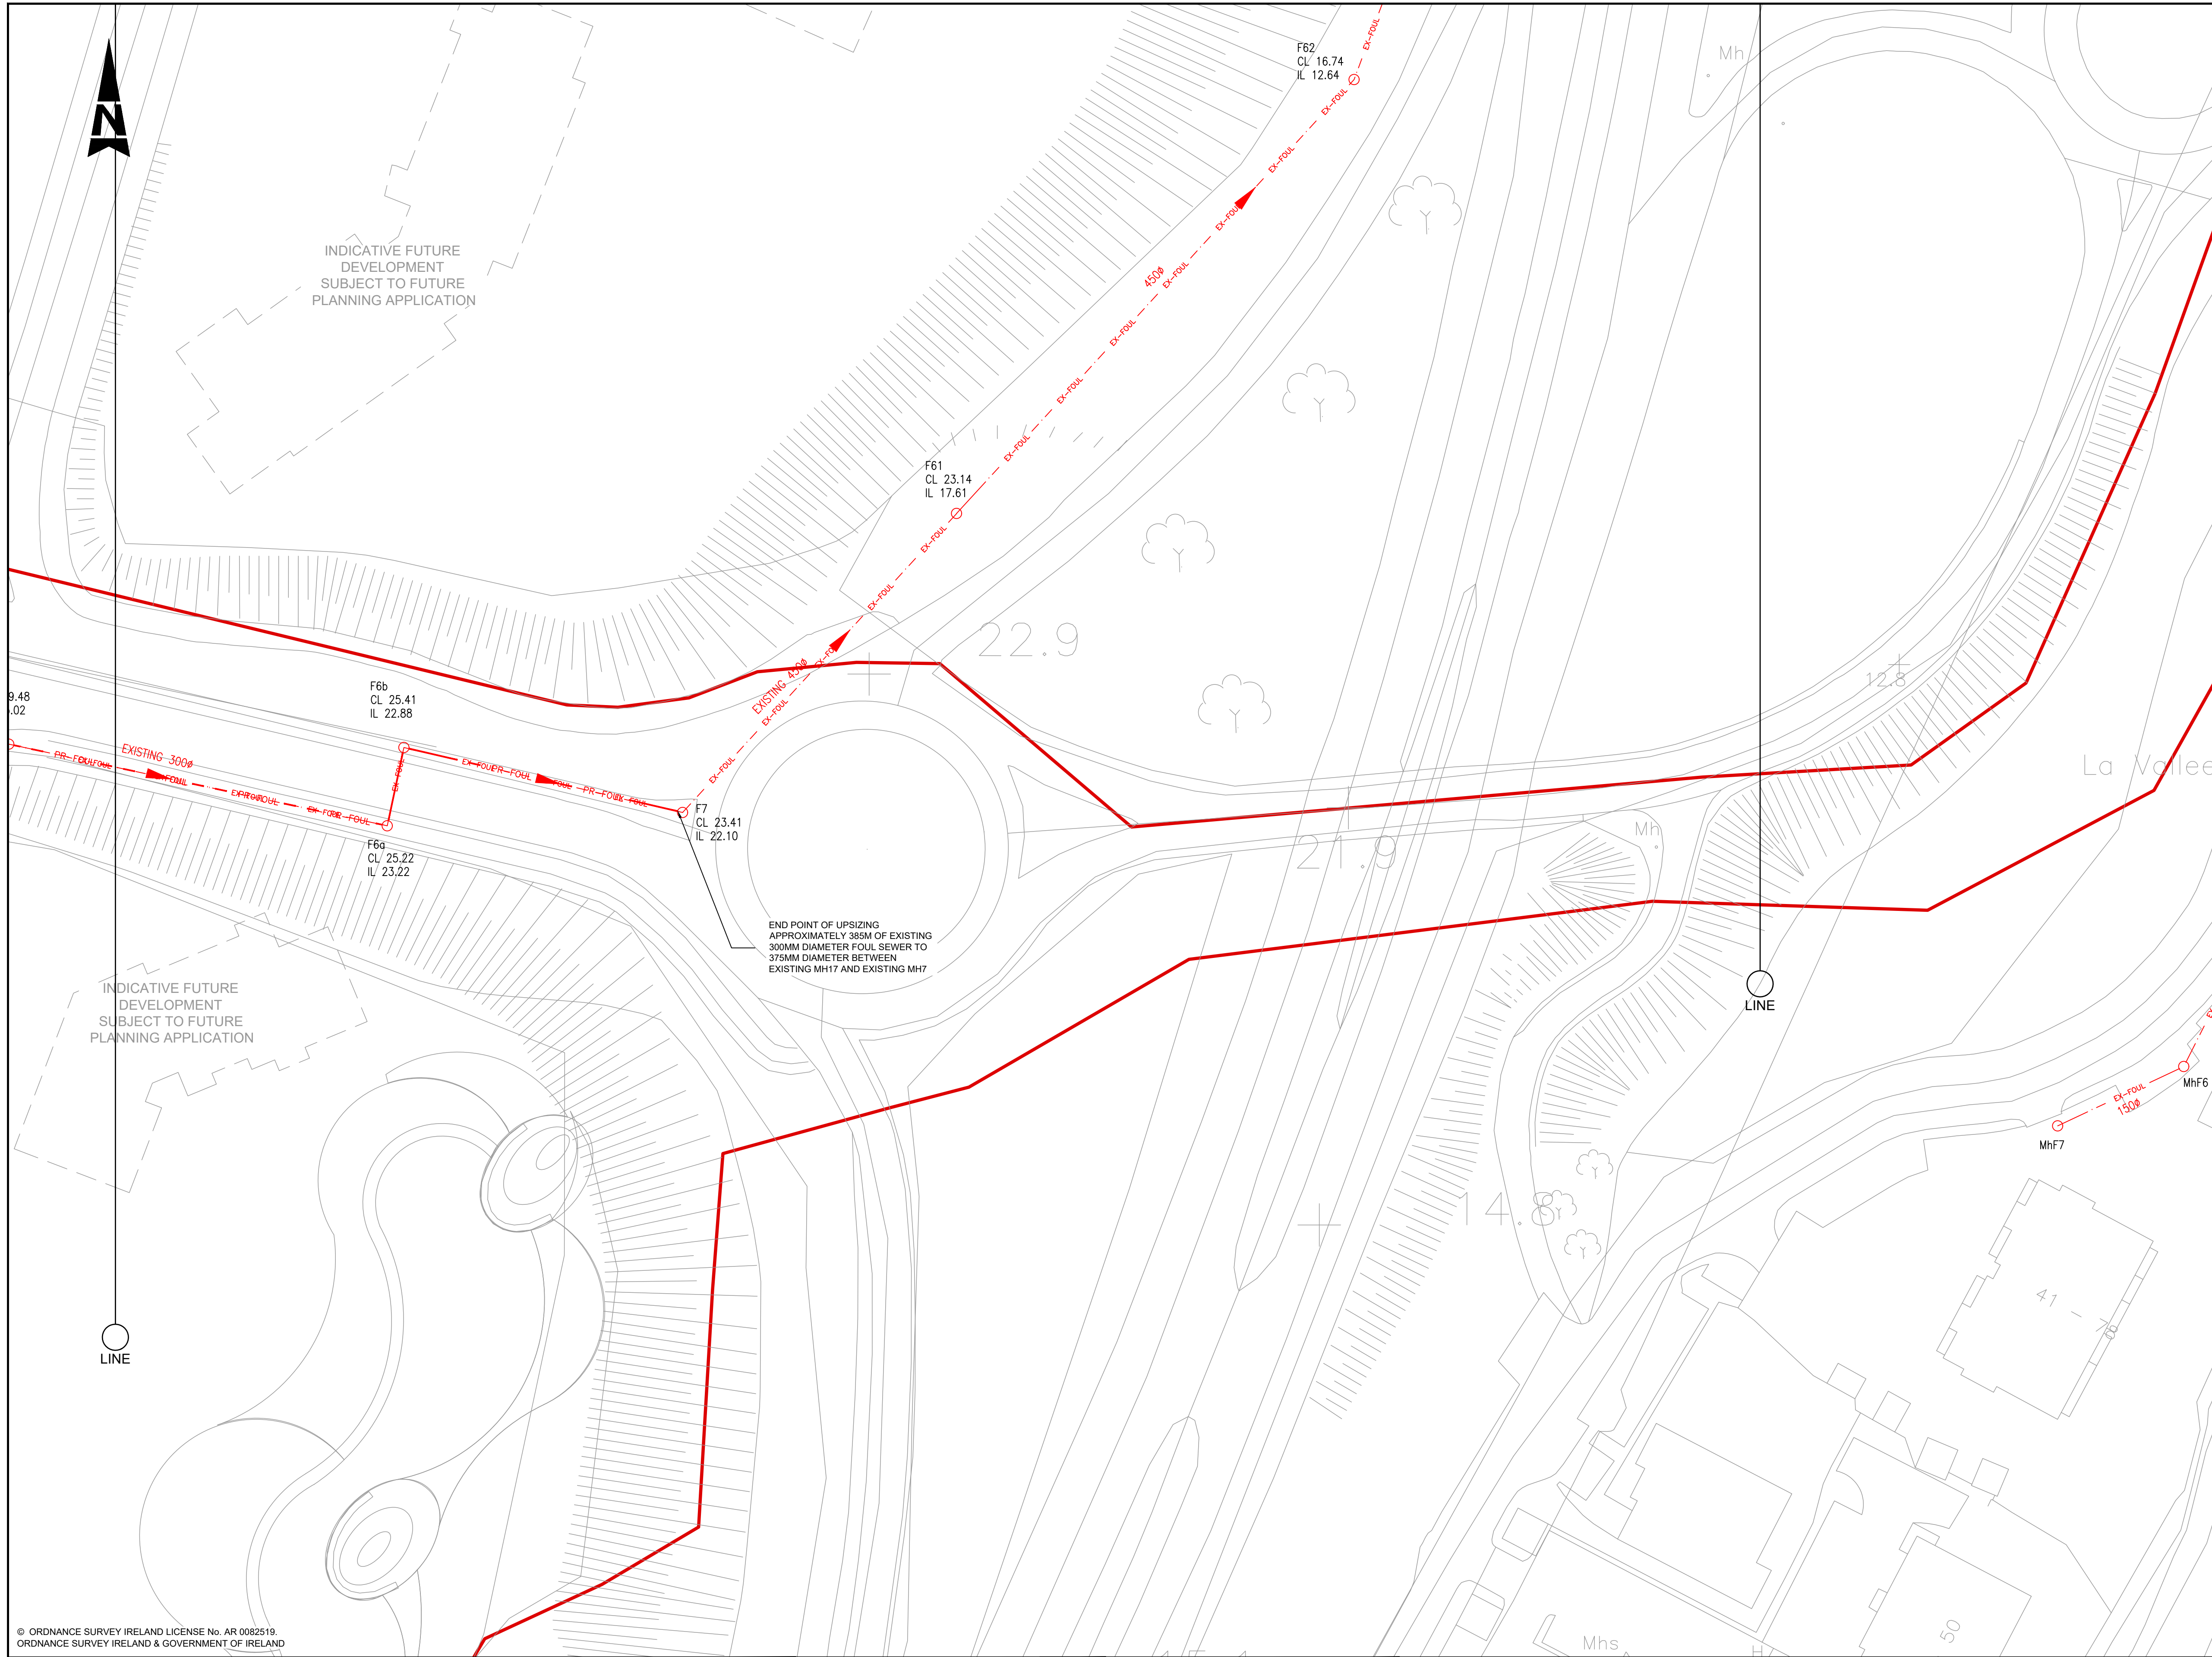

- ## GENERAL NOTES
1. ALL DIMENSIONS ARE IN MILLIMETRES UNLESS NOTED OTHERWISE
 2. ONLY WRITTEN DIMENSIONS SHALL BE USED. NO DIMENSIONS SHALL BE SCALED FROM THE DRAWINGS
 3. ALL LEVELS ARE IN METRES AND ARE TO MALIN HEAD DATUM
 4. ALL COORDINATES ARE IN METRES AND ARE TO IRISH TRANSVERSE MERCATOR
 5. DRAWINGS ARE TO BE READ IN CONJUNCTION WITH THE SPECIFICATION

LEGEND

- | | |
|---|--|
|  | SITE BOUNDARY |
|  PR-FOUL  | PROPOSED FOUL DRAINAGE
(IW-CDS-5030-03, SECTION 3.13.3) |
|  EX-FOUL  | EXISTING FOUL DRAINAGE |
| EX-FMH  | EXISTING FOUL WATER MANHOLE |
| PR-FMH  | PROPOSED FOUL WATER MANHOLE
(IW-STD-VW-09,10,11,12) |
|  RM  | EXISTING RISING MAIN |

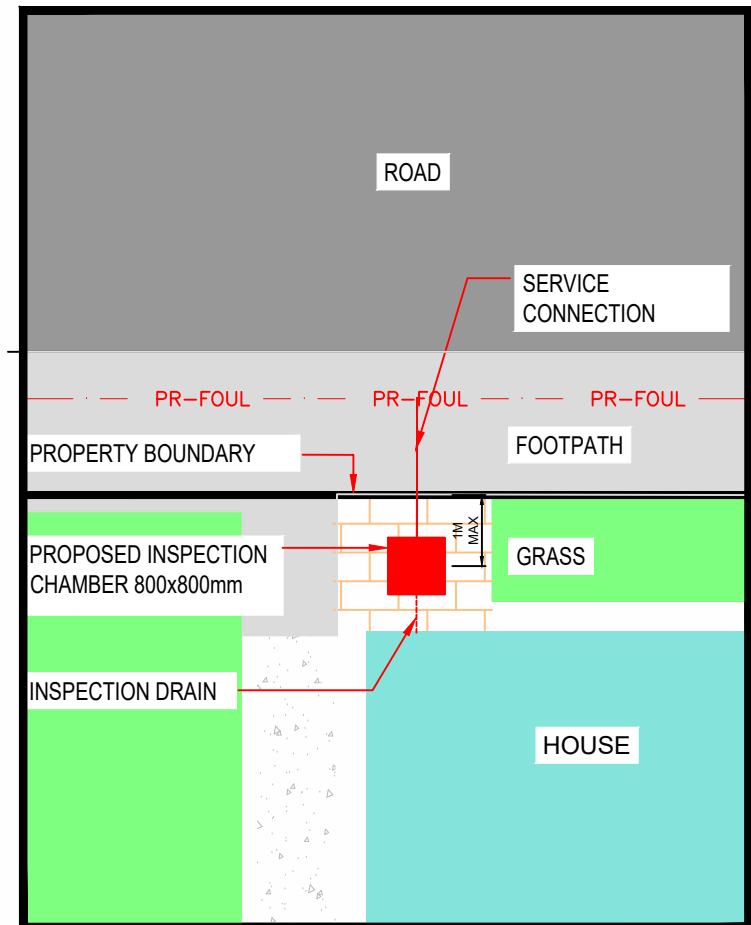

INSPECTION CHAMBER LOCATION TYPICAL DETAIL

Scale at A1 1:100

FINAL LAYOUT AS AGREED WITH IRISH WATER IN THE
STATEMENT OF DESIGN ACCEPTANCE
(REF NO. CDS21005352, LETTER DATED 23/03/22)

NOTE:
INSTALLATION OF FOUL SEWER SHALL BE IN ACCORDANCE WITH IRISH WATER WASTEWATER INFRASTRUCTURE STANDARD DETAILS (IW-CDS-5030-01) & CODE OF PRACTICE FOR WASTEWATER INFRASTRUCTURE (IW-CDS-5030-03)
INSTALLATION OF FOUL SEWER AND ALL OTHER DEVELOPMENT SERVICES SHALL BE IN ACCORDANCE WITH IRISH WATER STD-WW-05


purpose

PLANNING

PHASE 1
PROPOSED FOUL WATER LAYOUT
SHEET 14
OF 14

Original Scale	Design/Drawn PS	Checked AC	Authorised GH
1:500 at A1	Date 22.11.21	Date 22.11.21	Date 22.11.21
1:1000 at A3			

status	Drawing Number	Rev
P	5186693 / HTR / 01 / DR / 0564	A

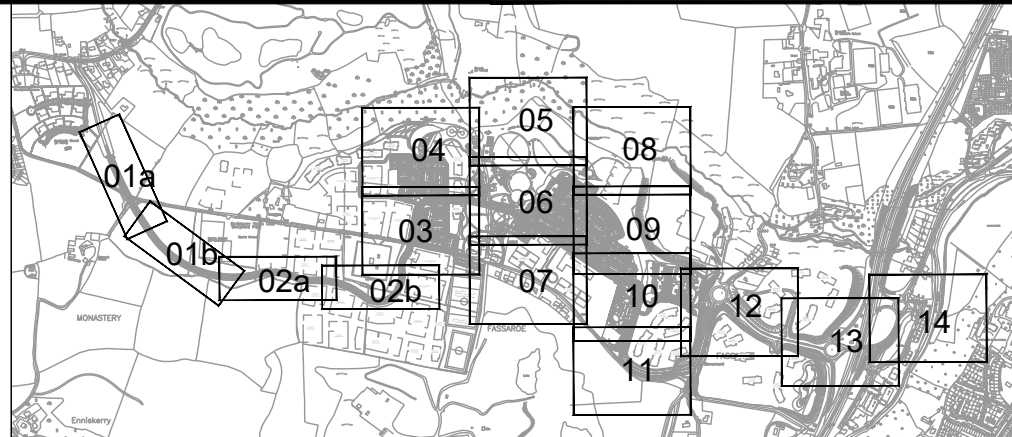[illegible]

SNC • LAVALIN

Atkins House, 150-155 Airside
Business Park, Swords, Co. Dublin
Tel (+353) 01 810 8000
Fax (+353) 01 810 8001

Unit 2B, 2200 Cork Airport
Business Park, Cork
Tel (+353) 021 429 0300
Fax (+353) 021 429 0360

Member of the SNC-Lavalin Group

2nd Floor Technology House
Parkmore Technology Park, Galway
Tel (+353) 091 786 050
Fax (+353) 091 779 830

ATKINS

Client


Cosgrave

Project

FASSAROE DEVELOPMENT

Title	PHASE 1 PROPOSED FOUL WATER LAYOUT SHEET 14 OF 14
-------	---

Original Scale	Design/Drawn	Checked	Authorised
1:500 at A1	PS	AC	GH
1:1000 at A3	Date 22.11.21	Date 22.11.21	Date 22.11.21
Status	Drawing Number		
P	5186693 / HTR / 01 / DR / 0564		