


A1

DO NOT SCALE

File: 5186693_HTR_01_DR_0611.dwg

Date: Apr 04, 2022 - 1:47pm Plotted by: ycomacho

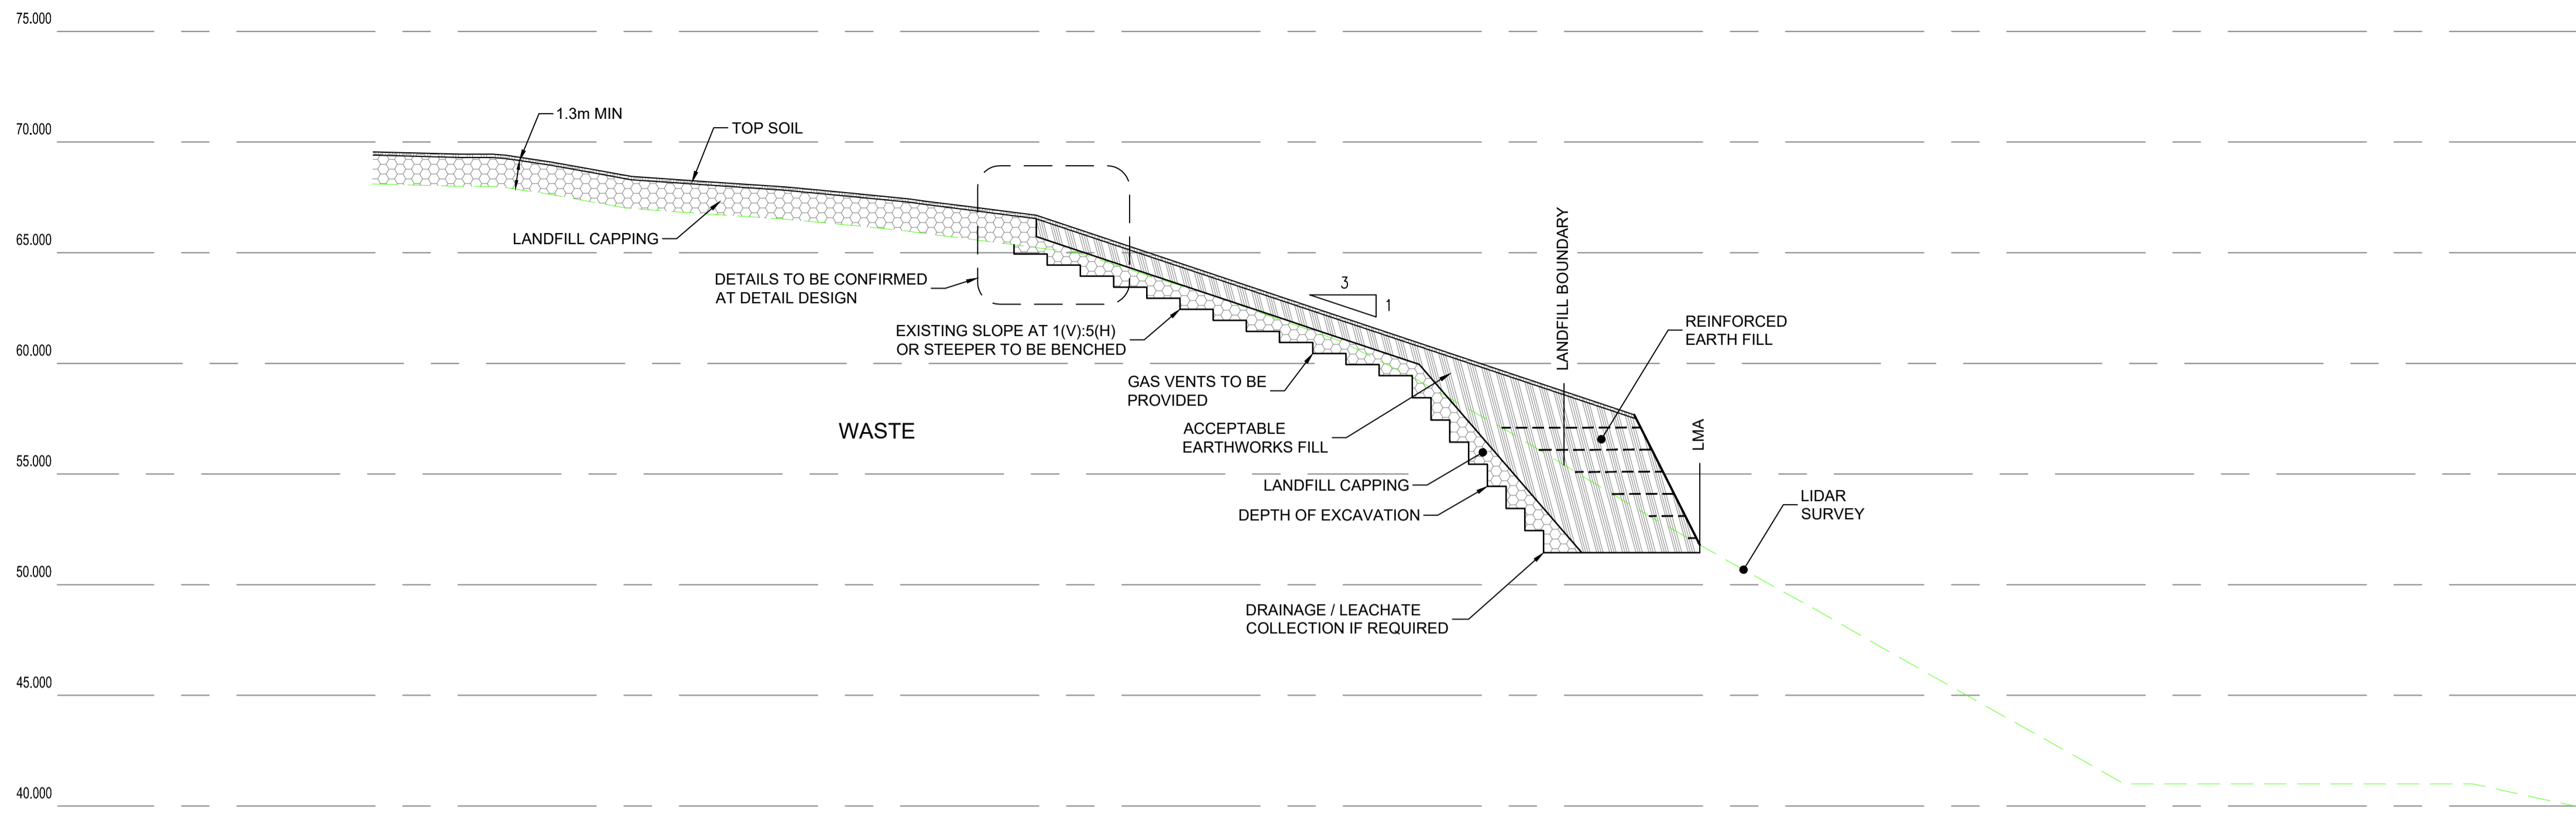

DATUM = 35.00

EXISTING GROUND LEVELS (LIDAR SURVEY)	68.107	68.000	67.280	66.765	66.391	65.887	65.229	63.891	62.340	60.376	57.681	54.718	51.803	49.009	46.165	43.354	41.000	41.000	41.000	40.985	39.896
EXISTING GROUND OFFSET	100.000	95.000	90.000	85.000	80.000	75.000	70.000	65.000	60.000	55.000	50.000	45.000	40.000	35.000	30.000	25.000	20.000	15.000	10.000	5.000	0.000

- GENERAL NOTES**
1. ALL DIMENSIONS ARE IN MILLIMETRES UNLESS NOTED OTHERWISE
 2. ONLY WRITTEN DIMENSIONS SHALL BE USED. NO DIMENSIONS SHALL BE SCALED FROM THE DRAWINGS
 3. ALL LEVELS ARE IN METRES AND ARE TO MALIN HEAD DATUM
 4. ALL COORDINATES ARE IN METRES AND ARE TO IRISH TRANSVERSE MERCATOR
 5. DRAWINGS ARE TO BE READ IN CONJUNCTION WITH THE SPECIFICATION

LEGEND:

	REQUIRED EXCAVATION
	LANDFILL CAPPING
	LANDSCAPE FILL
	ACCEPTABLE EARTHWORKS FILL
	ESTIMATED POSSIBLE LANDSLIP
	LMA = LANDS MADE AVAILABLE

© ORDNANCE SURVEY IRELAND LICENSE No. AR 0082518
ORDNANCE SURVEY IRELAND & GOVERNMENT OF IRELAND

Rev	Description	By	Date	Chk'd	Auth
-	FOR PLANNING		10.11.21	CR	PC

SNC • LAVALIN Member of the SNC-Lavalin Group

ATKINS

Alkins House, 150-155 Ainslie Business Park, Swords, Co. Dublin
Tel (+353) 01 810 8000 Fax (+353) 01 810 8001

Unit 2B, 2200 Cork Airport Business Park, Cork
Tel (+353) 021 429 0300 Fax (+353) 021 429 0360

2nd Floor Technology House Parkmore Technology Park, Galway
Tel (+353) 091 786 050 Fax (+353) 091 779 830

Client: **Cosgrave**

Project: **FASSAROE DEVELOPMENT**

Purpose: INFORMATION			
Title: CAPPING OF LANDFILL AND SLOPE REGRADING			
Original Scale	Design/Drawn	Checked	Authorised
1:200 @ A1 1:400 @ A3	TD	CR	PC
Date	Date	Date	Date
08.11.21	08.11.21	08.11.21	08.11.21
Status	Drawing Number	Rev	
P	5186693 / HTR / 01 / DR / 0611	-	