

- GENERAL NOTES**
1. ALL DIMENSIONS ARE IN MILLIMETRES UNLESS NOTED OTHERWISE
  2. ONLY WRITTEN DIMENSIONS SHALL BE USED. NO DIMENSIONS SHALL BE SCALED FROM THE DRAWINGS
  3. ALL LEVELS ARE IN METRES AND ARE TO MALIN HEAD DATUM
  4. ALL COORDINATES ARE IN METRES AND ARE TO IRISH TRANSVERSE MERCATOR
  5. DRAWINGS ARE TO BE READ IN CONJUNCTION WITH THE SPECIFICATION


**NOTE**  
REFER TO MCELLIGOTT CONSULTING ENGINEERS DRAWINGS FOR PROPOSED LOW VOLTAGE SUPPLY AND SUB STATION LOCATIONS

**LEGEND**

	SITE BOUNDARY
	EXISTING ESB 38KV OVERHEAD
	EXISTING ESB 110KV OVERHEAD
	EXISTING ESB 220KV OVERHEAD
	EXISTING ESB LV OVERHEAD
	EXISTING ESB MV OVERHEAD
	EXISTING ESB 38KV UNDERGROUND
	EXISTING ESB LV & MV UNDERGROUND
	EXISTING ESB SPARE UNDERGROUND
	PROPOSED ESB 110KV UNDERGROUND
	PROPOSED ESB LV & MV UNDERGROUND
	EXISTING SERVICES TO BE REMOVED
	EXISTING LANDFILL BOUNDARY

**OVERALL AREA**  
11.170 Ha

© ORDNANCE SURVEY IRELAND LICENSE No. AR 0082519  
ORDNANCE SURVEY IRELAND & GOVERNMENT OF IRELAND

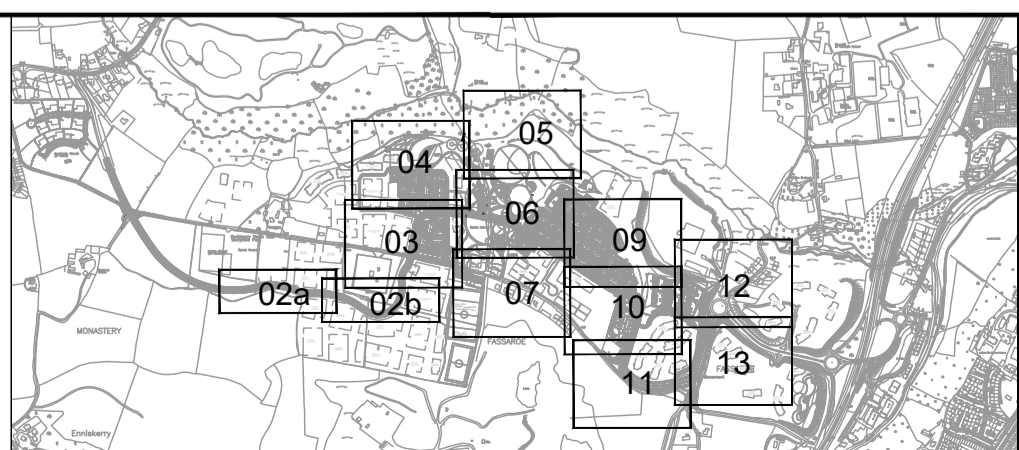

Rev	Description	By	Date	Chk'd	Auth
-	FOR PLANNING	PS	01.04.22	AC	GH

**SNC · LAVALIN**  
Member of the SNC-Lavalin Group

**ATKINS**

Atkins House, 150-155 Ainslie Business Park, Swords, Co. Dublin  
Tel (+353) 01 810 8000 Fax (+353) 01 810 8001

Unit 2B, 2200 Cork Airport Business Park, Cork  
Tel (+353) 021 429 0300 Fax (+353) 021 429 0360

2nd Floor Technology House Parkmore Technology Park, Galway  
Tel (+353) 091 786 050 Fax (+353) 091 779 830

**Cosgrave**

**FASSAROE DEVELOPMENT**

Purpose	PLANNING						
Title	PHASE 1 PROPOSED ESB DIVERSION LAYOUT SHEET 7						
Original Scale	1:500 at A1	Design/Drawn	PS	Checked	AC	Authorised	GH
Scale	1:1000 at A3	Date	22.11.21	Date	22.11.21	Date	22.11.21
Status	P	Drawing Number	5186693 / HTR / 01 / DR / 0657		Rev	-	