

LEGEND

 ESTIMATED EXTENT OF WASTE


 WASTE REMOVAL AREAS

 BARRIERS

 SITE BOUNDARY


 WORK BOUNDARY

 INDICATIVE GAS VENT STACK LOCATIONS


 POTENTIAL FUTURE EXTENSION OF GAS VENT STACKS (IF DEEMED NECESSARY)

 INDICATIVE GAS WELL ACTIVE EXTRACTION & COLLECTION PIPE


 EXTRACTION GAS MAIN

 MANIFOLD (SHOWN INDICATIVELY)

 ACTIVE EXTRACTION COMPOUND

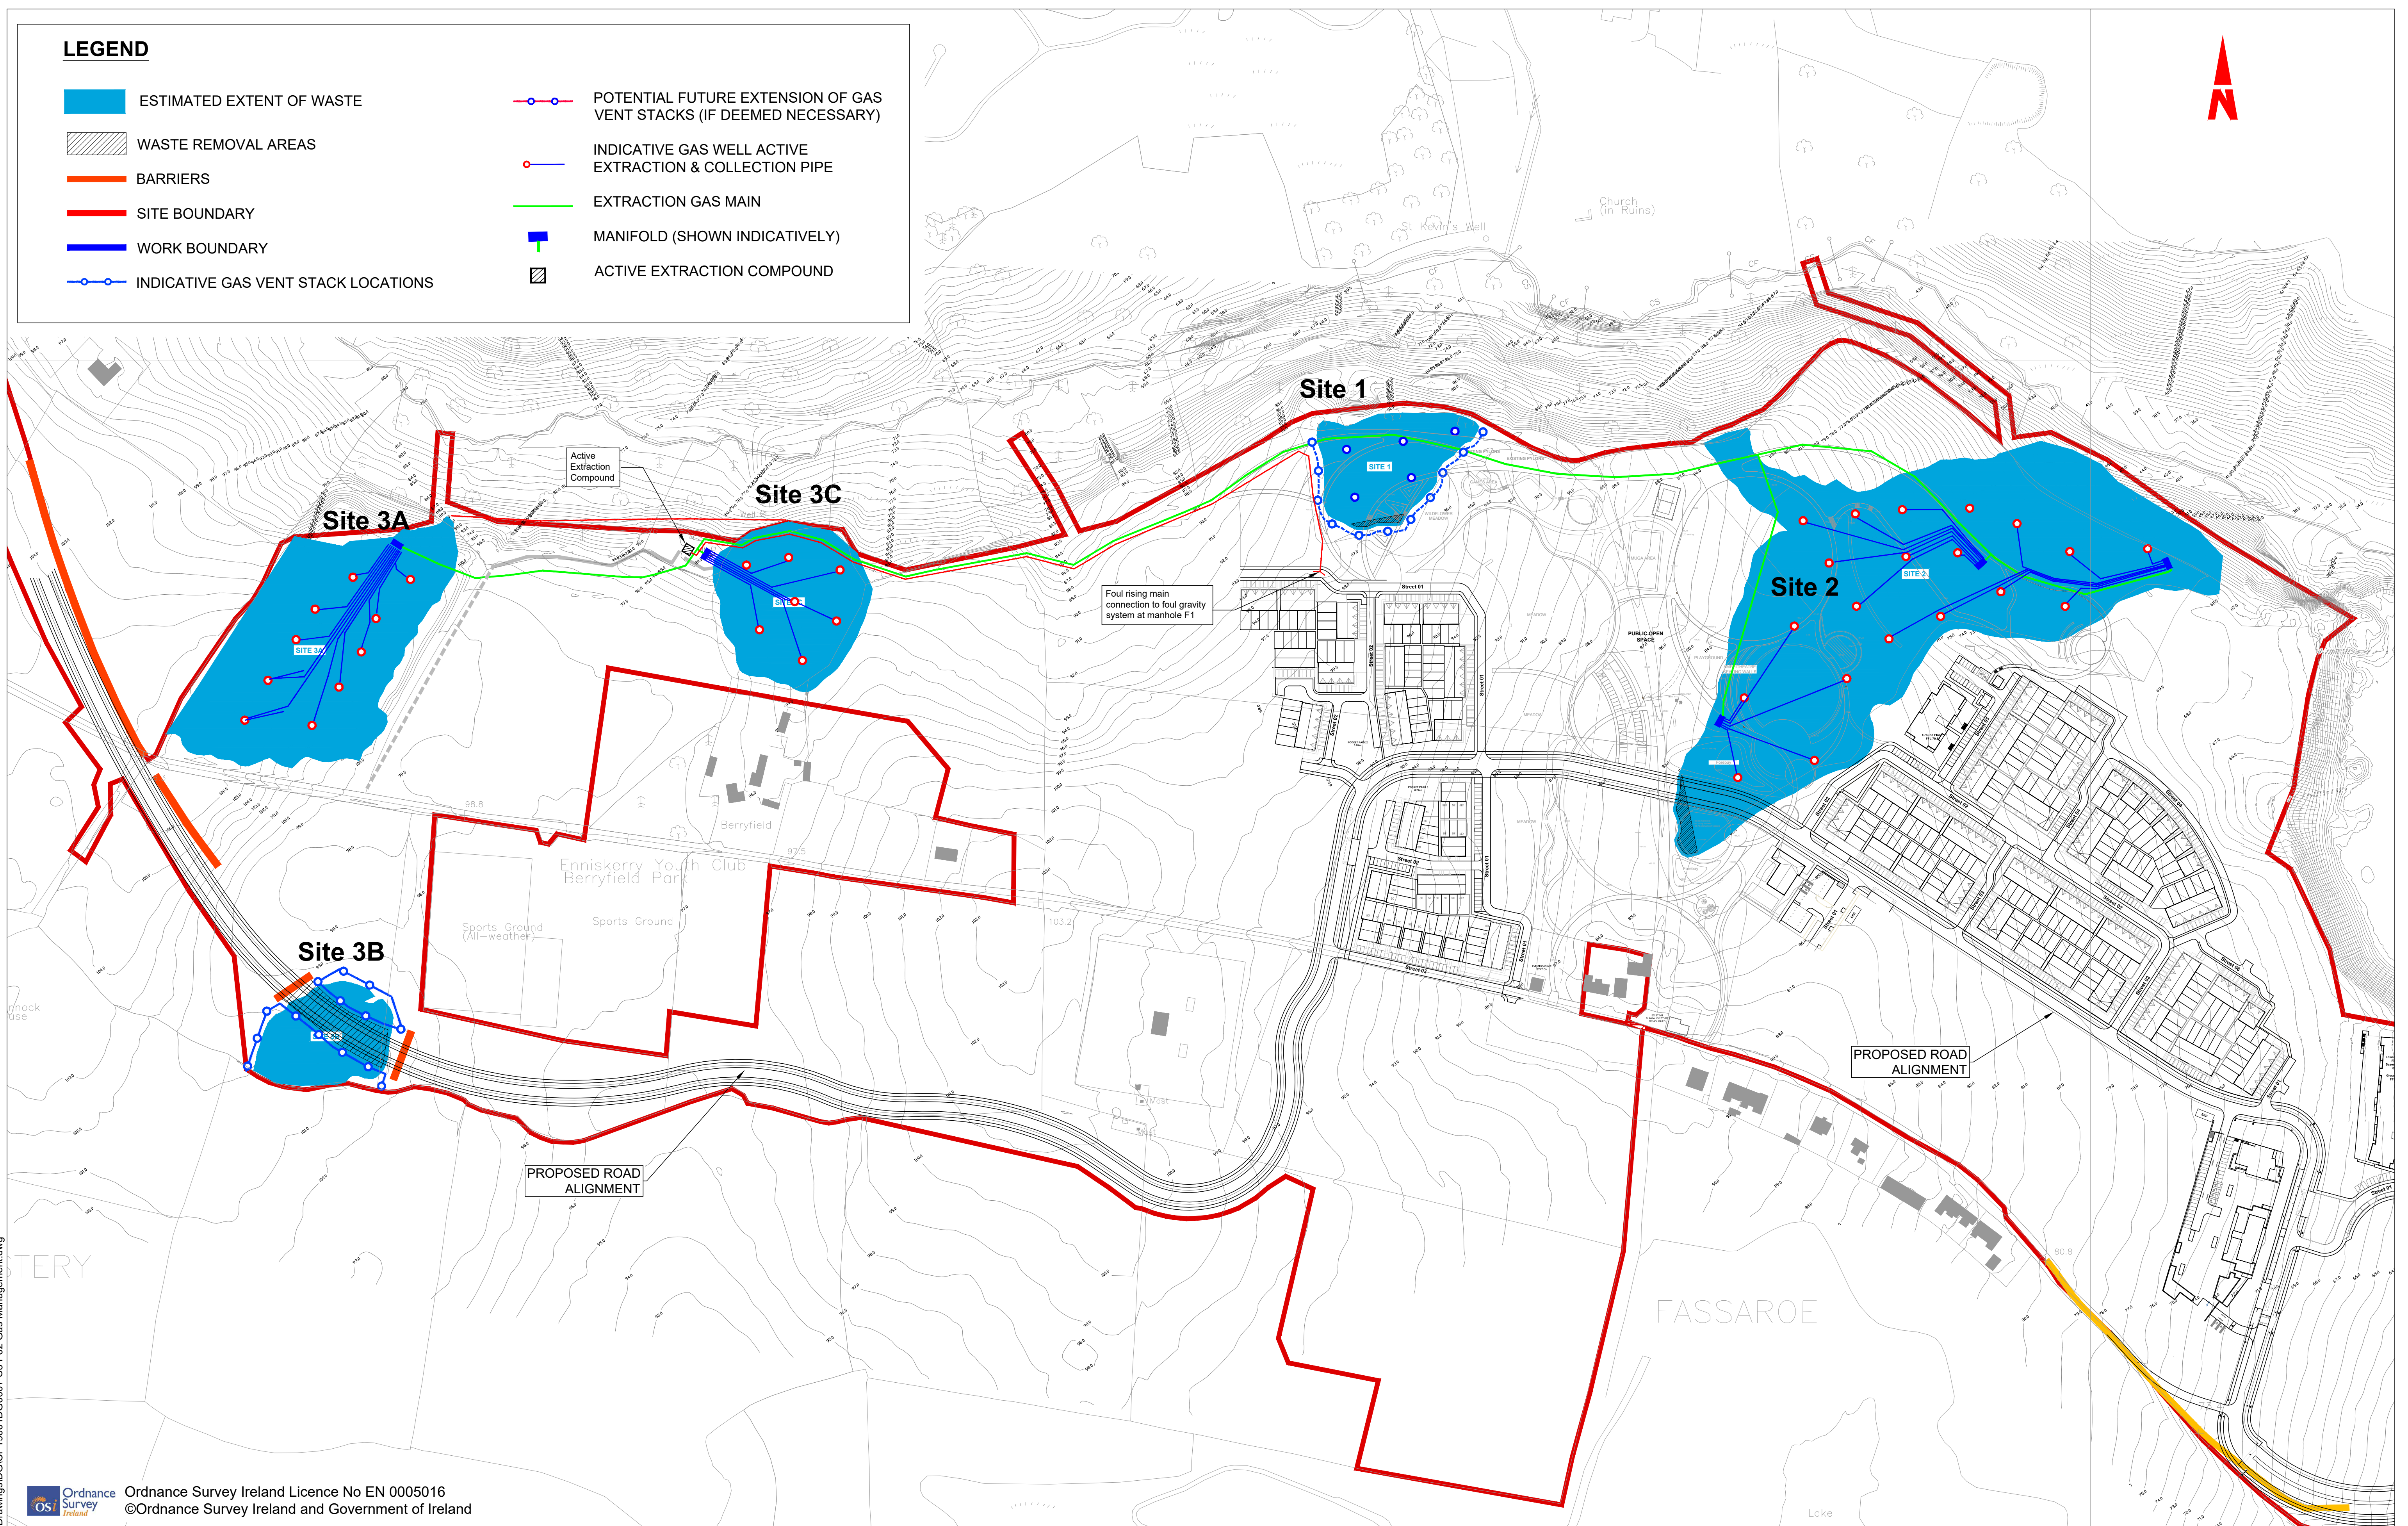

X:\CP19001 - Fassaroe 2019\9.0 Drawings\DC\CP19001\DC00007_S3_P02 Gas Management.dwg

Client
 Ordnance Survey Ireland Licence No EN 0005016
 ©Ordnance Survey Ireland and Government of Ireland



General Notes

(i) Hard copies, dwf and pdf will form a controlled issue of the drawing. All other formats (dwg etc.) are deemed to be an uncontrolled issue and any work carried out based on these files is at the recipients own risk. RPS will not accept any responsibility for any errors from the use of these files, either by human error by the recipient, listing of the un-dimensioned measurements, compatibility with the recipients software, and any errors arising when these files are used to aid the recipients drawing production, or setting out on site.
 (ii) DO NOT SCALE, use figured dimensions only.

(iii) This drawing is the property of RPS, it is a project confidential classified document. It must not be copied used or its contents divulged without prior written consent. The needs and expectations of client and RPS must be considered when working with this drawing.
 (iv) Information including topographical survey, geotechnical investigation and utility detail used in the design have been provided by others.
 (v) All Levels refer to Ordnance Survey Datum, Main Head.

Rev	Date	Drn	Chk	App	Amendment / Issue
P02	08/03/22	BC	BC		PLANNING ISSUE
P01	08/10/20	DN	YC		ISSUE FOR REVIEW



Model File Identifier

Scale 1:2500 @ A1
 1:5000 @ A3
 Created on 07/10/2020
 Sheets 01 of 01

Project FASSAROE PHASE 1 DEVELOPMENT	
Title HISTORIC LANDFILL LOCATIONS GAS MANAGEMENT Figure 6.2	
File Identifier CP19001-RPS-00-XX-DR-C-DG0007	Status S3
Rev P02	