

REFER TO PUNCH DRAWING 182-186-008 FOR FURTHER DETAILS

LEGEND

- SIGHTLINE VISIBILITY SPLAY
- NOTE :**
- DESIGN SPEED OF 30 km/h
 - SIGHTLINE DISTANCES ARE FROM A 2.4m SETBACK FROM THE ROAD EDGE AND ARE 24m IN BOTH DIRECTIONS.
 - SIGHTLINES PROVIDED IN ACCORDANCE WITH DMURS.
 - ALL DIMENSIONS ARE IN METRES UNLESS NOTED OTHERWISE

LEGEND:

EXISTING 33" WATERMAIN ABANDONED UNDER PERMANENT PROPOSAL FOLLOWING DIVERSION BY OTHERS. REFER TO DRAWING NO. 182186-031 & 182186-031b FOR DETAILS

LEGEND:


EXTENT OF PROPOSED DEVELOPMENT

NOTES:

- ALL DIMENSIONS IN MILLIMETRES UNLESS NOTED OTHERWISE.
- ALL LEVELS IN METRES & RELATE TO MALIN HEAD DATUM UNLESS NOTED OTHERWISE.
- FOR SURFACE FINISHES AND LINE MARKING DRAWINGS REFER TO DRAWINGS NO. 182-186-080 TO 182-186-094.

Ordnance Survey Ireland Licence No EN 0003720
© Ordnance Survey Ireland/Government of Ireland

© PUNCH Consulting Engineers
This drawing and any design hereon is the copyright of the Consultants and must not be reproduced without their written consent.
All drawings remain the property of the Consultants.
Figured dimension only to be taken from this drawing.
Consultants to be informed immediately of any discrepancies before work proceeds.

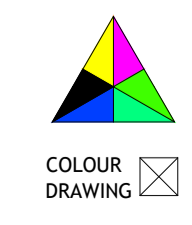

Date Drawn: 2018-11-23
Drawn By: KOBrien
Date Issued: 2021-02-23
Issued By: IBS



Rev	Amendment	By	Date
PL0	PLANNING ISSUE	IBS	2022/03/28

Client:
1 CARRICKMINES LAND LTD.

Job: PRIORSLAND CHERRYWOOD SHD
Title: STREET LAYOUT - SHEET 1 OF 3 - PERMANENT PROPOSAL
PUNCH consulting engineers
Dublin | Limerick | Cork | Galway | Glasgow
Carnegie House, Library Road, Dun Laoghaire, Co. Dublin, A96 C7W7
IRL: +353 1 271 2200 www.punchconsulting.com

Stage: PLANNING
Scale @ A1: 1:500
Technician Check: TH
Engineer Check: PC
Approved:
Drawing No: 182-186-001b
Rev: PLO