
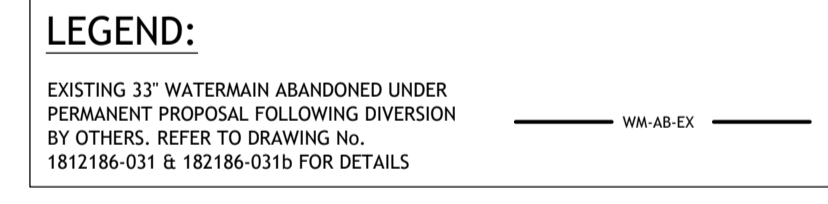


- NOTES:**
1. ALL DIMENSIONS IN MILLIMETRES UNLESS NOTED OTHERWISE.
 2. ALL LEVELS IN METRES & RELATE TO MALIN HEAD DATUM UNLESS NOTED OTHERWISE.
 3. THIS DRAWING IS TO BE READ IN CONJUNCTION WITH ALL OTHER RELEVANT ENGINEERING, ARCHITECTURAL AND LANDSCAPE ARCHITECT'S DRAWINGS/DOCUMENTS.
 4. FOUL DRAINAGE PIPEWORK TO COMPLY WITH SECTION 3.13 OF THE IRISH WATER WASTEWATER CODE OF PRACTICE. ALL SEWERS TO BE THERMOPLASTIC STRUCTURED WALL SEWER PIPE AND SHALL COMPLY WITH THE RELEVANT PROVISIONS OF WIS 4-35-01. I.E. POLYSEWER BY POLYPIPE CIVILS OR EQUIVALENT APPROVED.

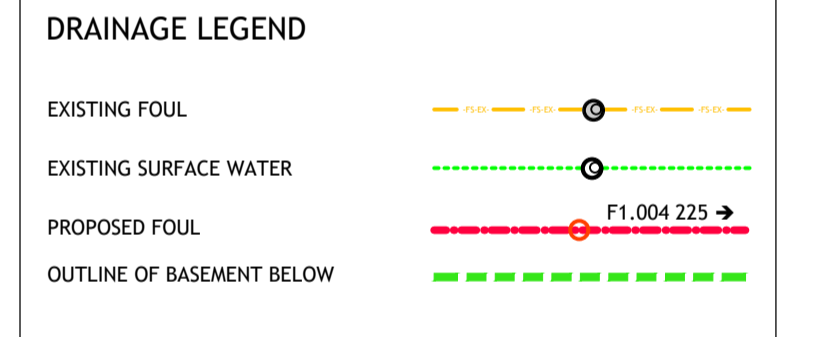

PHASING OF DEVELOPMENT AS FOLLOWS:
 PHASE 1: CASTLE STREET, PLOT G AND PLOT F
 PHASE 2: PLOT A & PLOT B
 PHASE 3: PLOT D & E

PROPRIETARY PRODUCT NAMES, MANUFACTURER'S NAMES, SUPPLIERS NAMES, NATIONAL STANDARDS
 WHERE A SPECIFICATION OR A DESCRIPTION OF A PRODUCT OR ELEMENT OF WORK INCLUDES A SPECIFIC MAKE OR SOURCE SUCH AS A PRODUCT NAME OR MANUFACTURER'S NAME OR A SUPPLIER'S NAME, OR A NATIONAL STANDARD, THE SPECIFICATION OR DESCRIPTION SHALL BE DESIGNED TO BE ACCOMPANIED BY THE WORDS "OR EQUIVALENT" NOTWITHSTANDING THAT THOSE EXACT WORDS MAY NOT IN FACT ACCOMPANY THE NAME OR STANDARD. THIS ALSO APPLIES WHERE THE NAME OR STANDARD IS ACCOMPANIED BY OTHER WORDS SUCH AS "OR EQUAL APPROVED" OR SUCHLIKE PHRASES.


Ordnance Survey Ireland Licence No EN 0003720
 © Ordnance Survey Ireland/Government of Ireland

© PUNCH Consulting Engineers

This drawing and any design hereon is the copyright of the Consultants and must not be reproduced without their written consent. All drawings remain the property of the Consultants. Figured dimension only to be taken from this drawing. Consultants to be informed immediately of any discrepancies before work proceeds.

COLOUR DRAWING

Date Drawn:	2018-11-23
Drawn By:	KOBrien
Date Issued:	2021-02-19
Issued By:	IBS

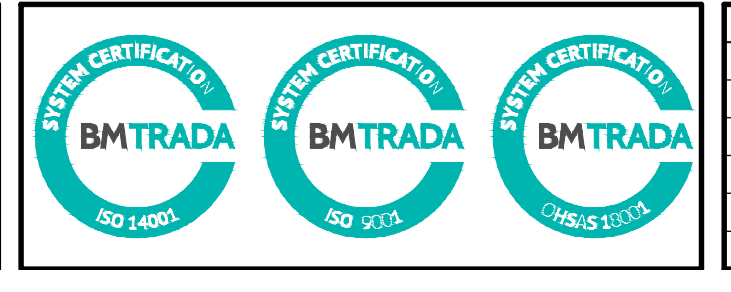

Rev	Amendment	By	Date
PL0	PLANNING ISSUE	IBS	2022/03/11
PL1	PLANNING ISSUE	IBS	2022/03/28

Client:
1 CARRICKMINES LAND LTD.

Job: **PRIORSLAND CHERRYWOOD SHD**
 Title: **FOUL DRAINAGE LAYOUT - SHEET 1 OF 3 - PERMANENT PROPOSAL**

Dublin | Limerick | Cork | Galway | Glasgow
 Carnegie House, Library Road, Dun Laoghaire, Co. Dublin, A96 C7W7
 IRL: +353 1 271 2200 www.punchconsulting.com

Stage:	PLANNING
Scale @ A1:	1:500
Technician Check:	IBS
Engineer Check:	MCD
Approved:	
Drawing No:	182-186-023b
Rev:	PL1