



TYPICAL SECTION AA




TYPICAL SECTION BB

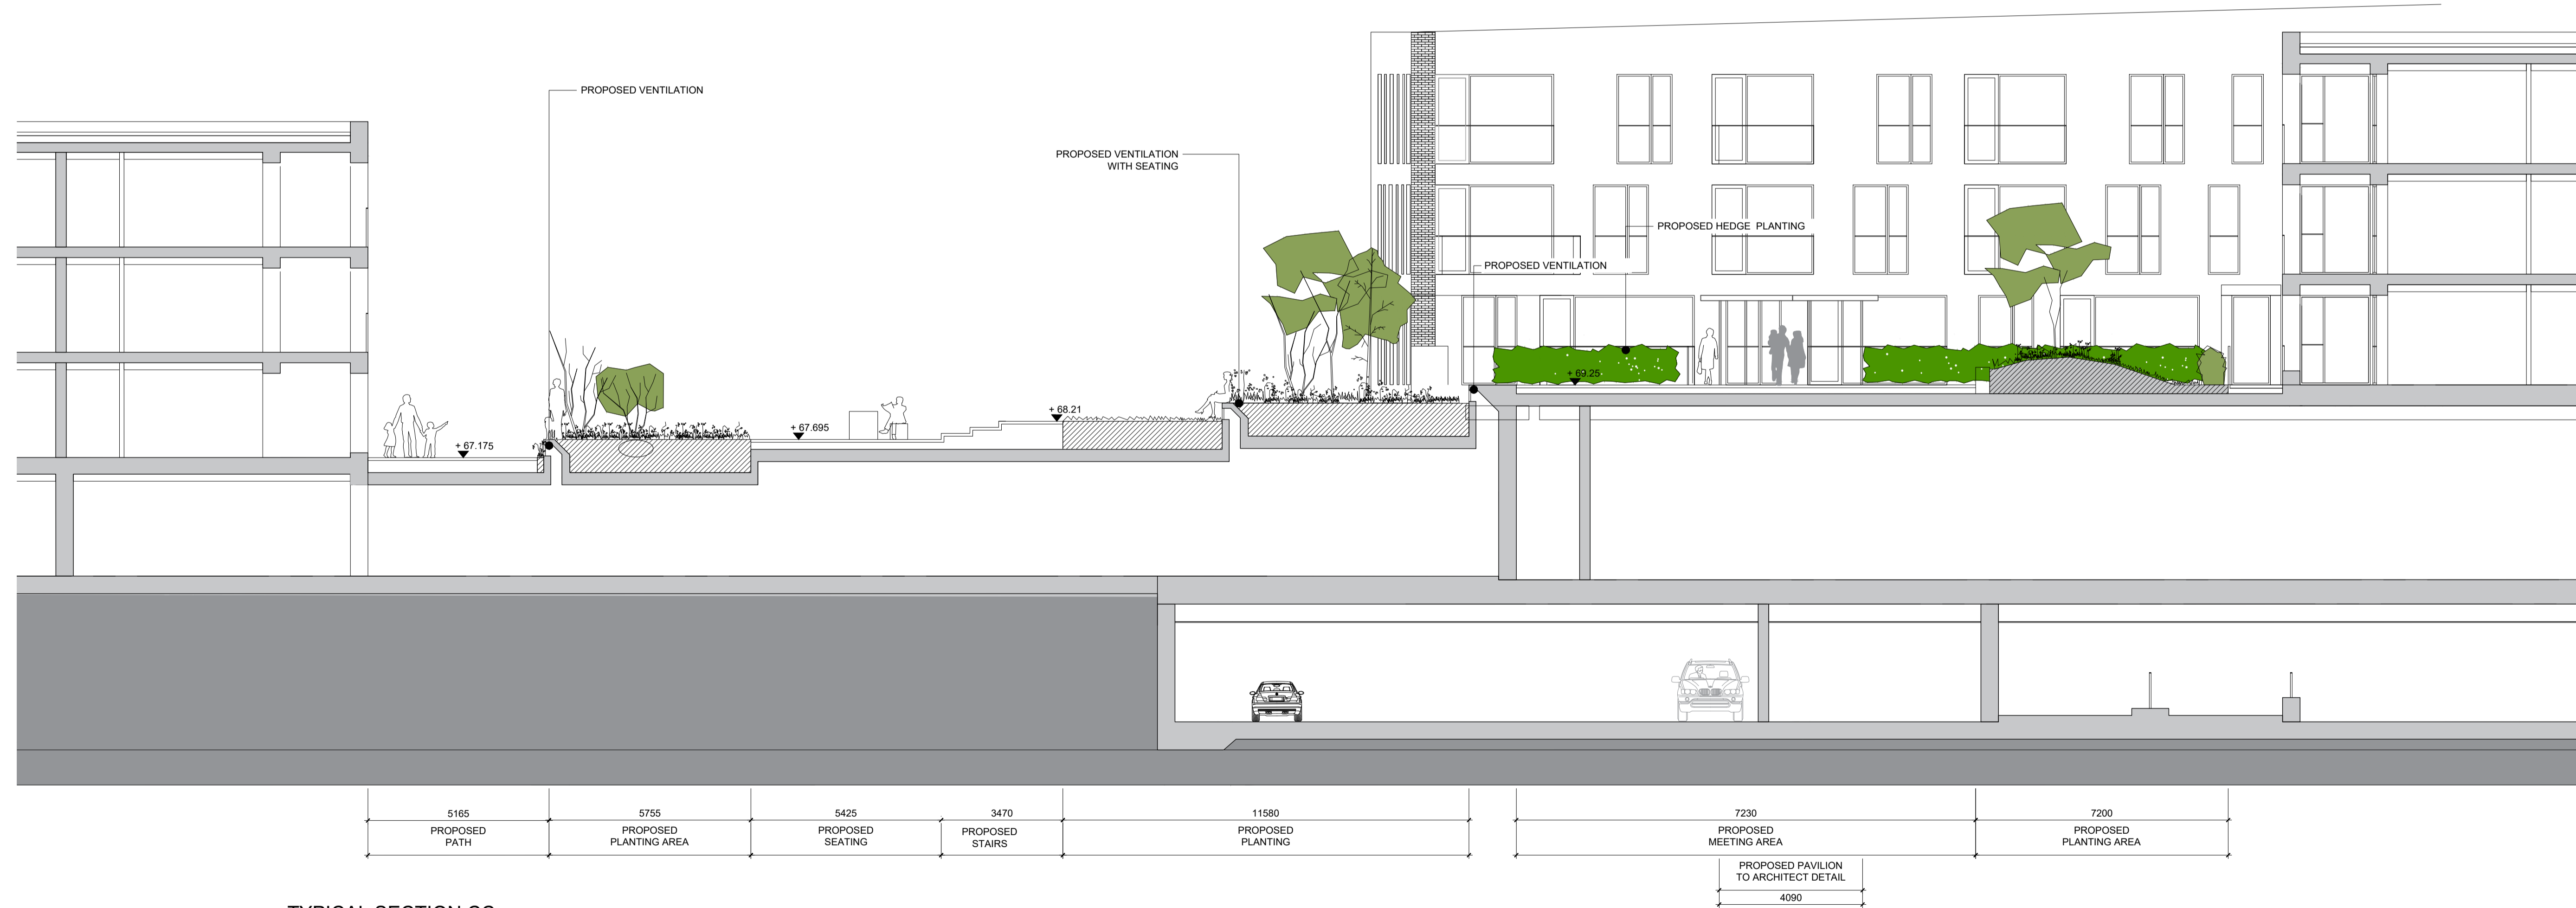

TYPICAL SECTION CC

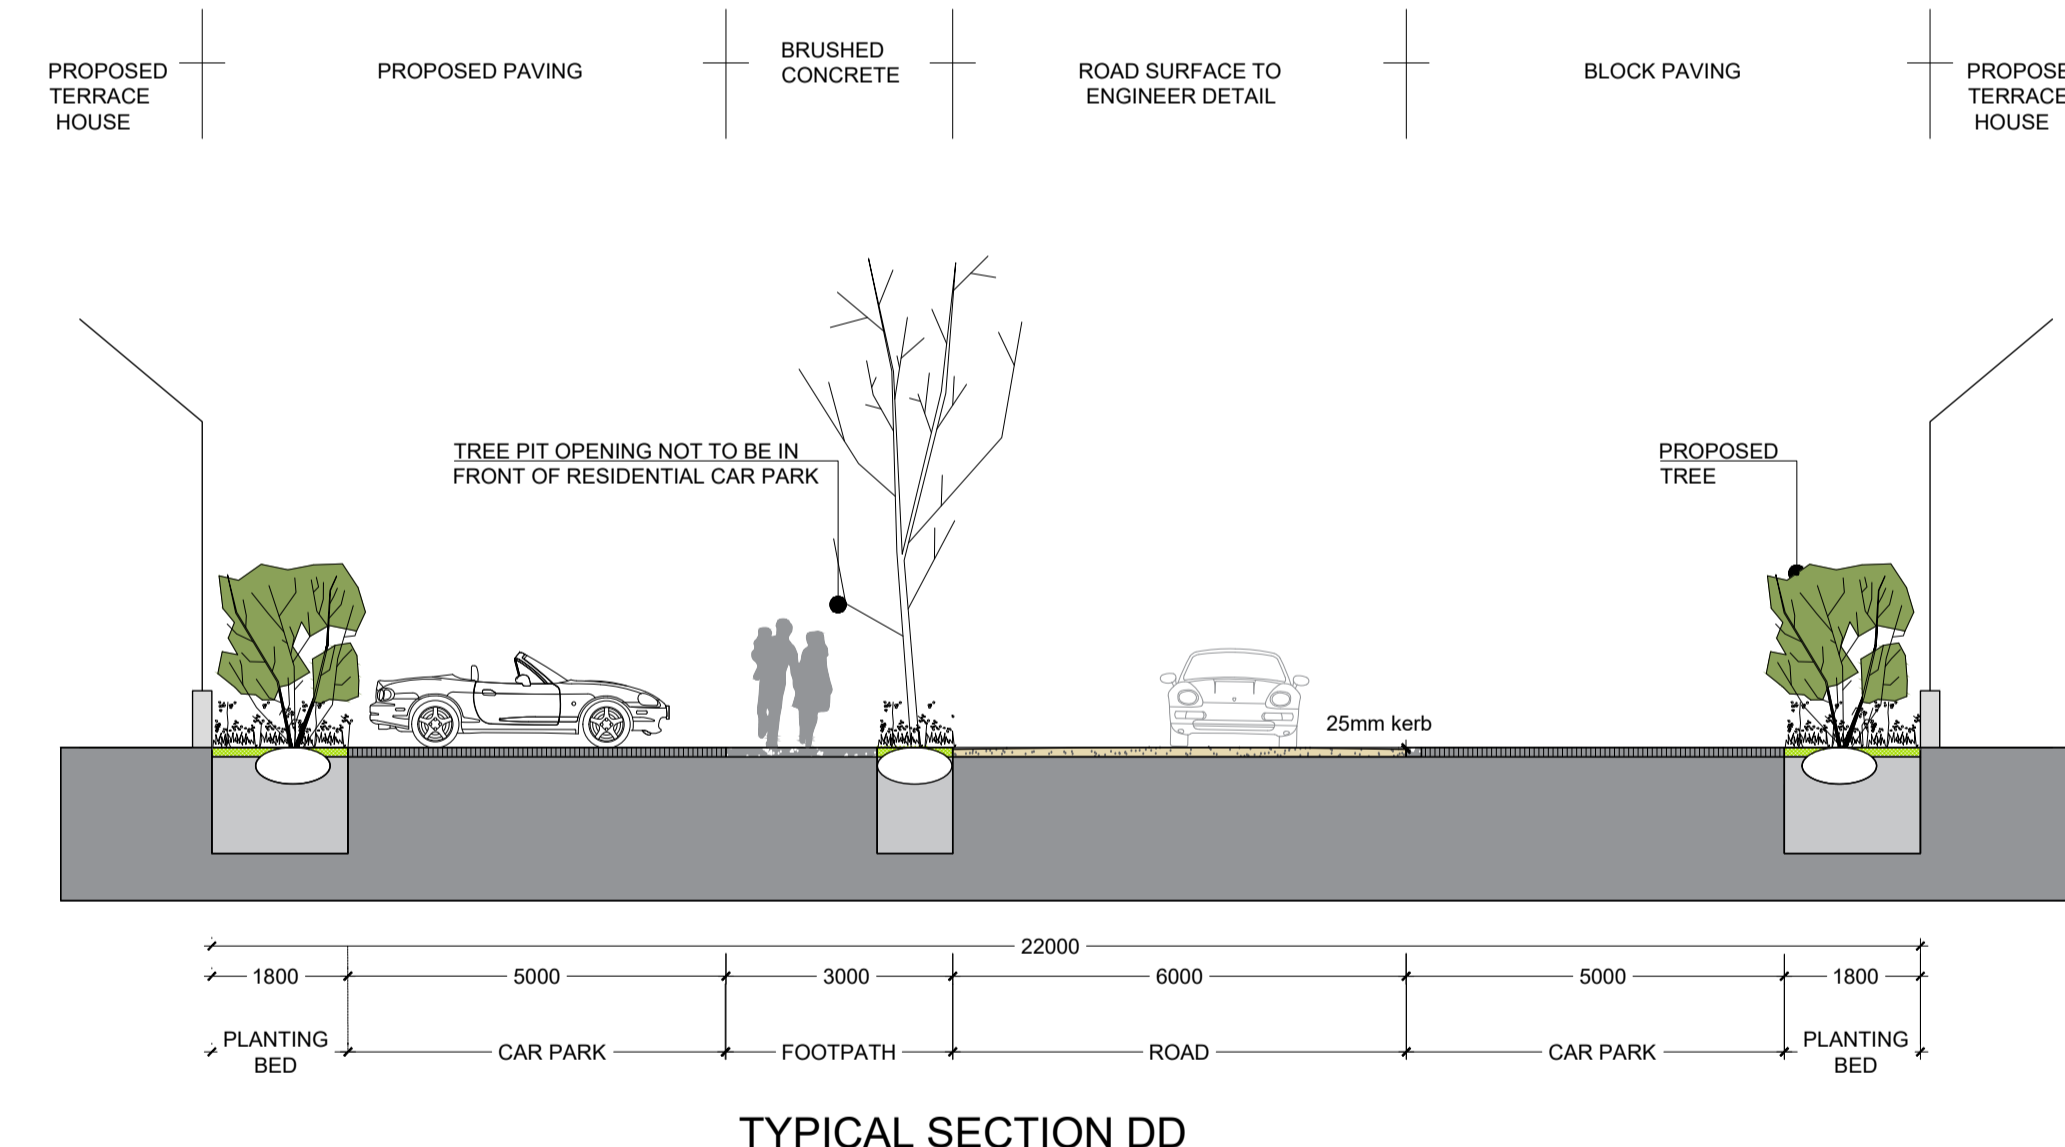

TYPICAL SECTION DD

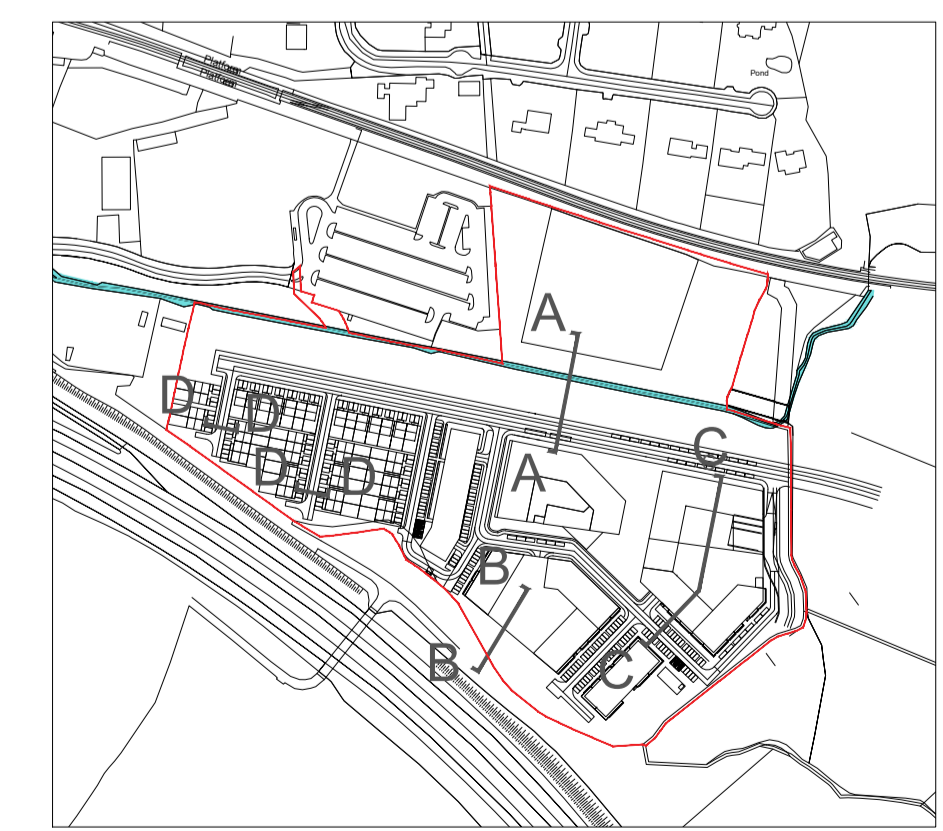

This drawing is the copyright of the Landscape Architect. Unless otherwise stated all dimensions are in millimetres. Where dimensions are not given, drawings must not be scaled and the matter must be referred to the Landscape Architect. If the drawing includes conflicting details/dimensions the matter must be referred to the Landscape Architect. All dimensions must be checked on site. The Landscape Architect must be informed, by the Contractor, of any discrepancies before work proceeds.

NOTES:

| DATE | REV. | DESCRIPTION | DRAWN BY | CHECKED BY | DATE | REV. | DESCRIPTION | DRAWN BY | CHECKED BY |
|------|------|-------------|----------|------------|------|------|-------------|----------|------------|
|      |      |             |          |            |      |      |             |          |            |

**DERMOT FOLEY LANDSCAPE ARCHITECTS**  
 MALPAS STREET BLACKPITTS D08 D056 IRELAND T+353 1 4561418 WWW.DERMOTFOLEY.COM

**CLIENT:** 1 CARRICKMINES LAND LIMITED  
**PROJECT:** PRIORSLAND  
**DRAWING NO.:** LI.05-DR-2400  
**SCALE:** 1:100  
**SHEET SIZE:** A1+  
**DRAWN BY:** [Name]  
**CHECKED BY:** [Name]  
**1st ISSUE:** 25.03.2022

**ISSUE STATUS:**  
**PLANNING**  
 DRAWING NO. REVISION  
 LI.05-DR-2400 -

**PROJECT NO.:** 1102  
**SCALE:** 1:100  
**SHEET SIZE:** A1+  
**DRAWN BY:** [Name]  
**CHECKED BY:** [Name]  
**1st ISSUE:** 25.03.2022

**NORTH**