


This drawing is copyright. No part of this document may be re-produced or transmitted in any form or stored in any retrieval system of any nature without the written permission of the copyright holder, except as agreed for use on a project, for which the document was originally issued.

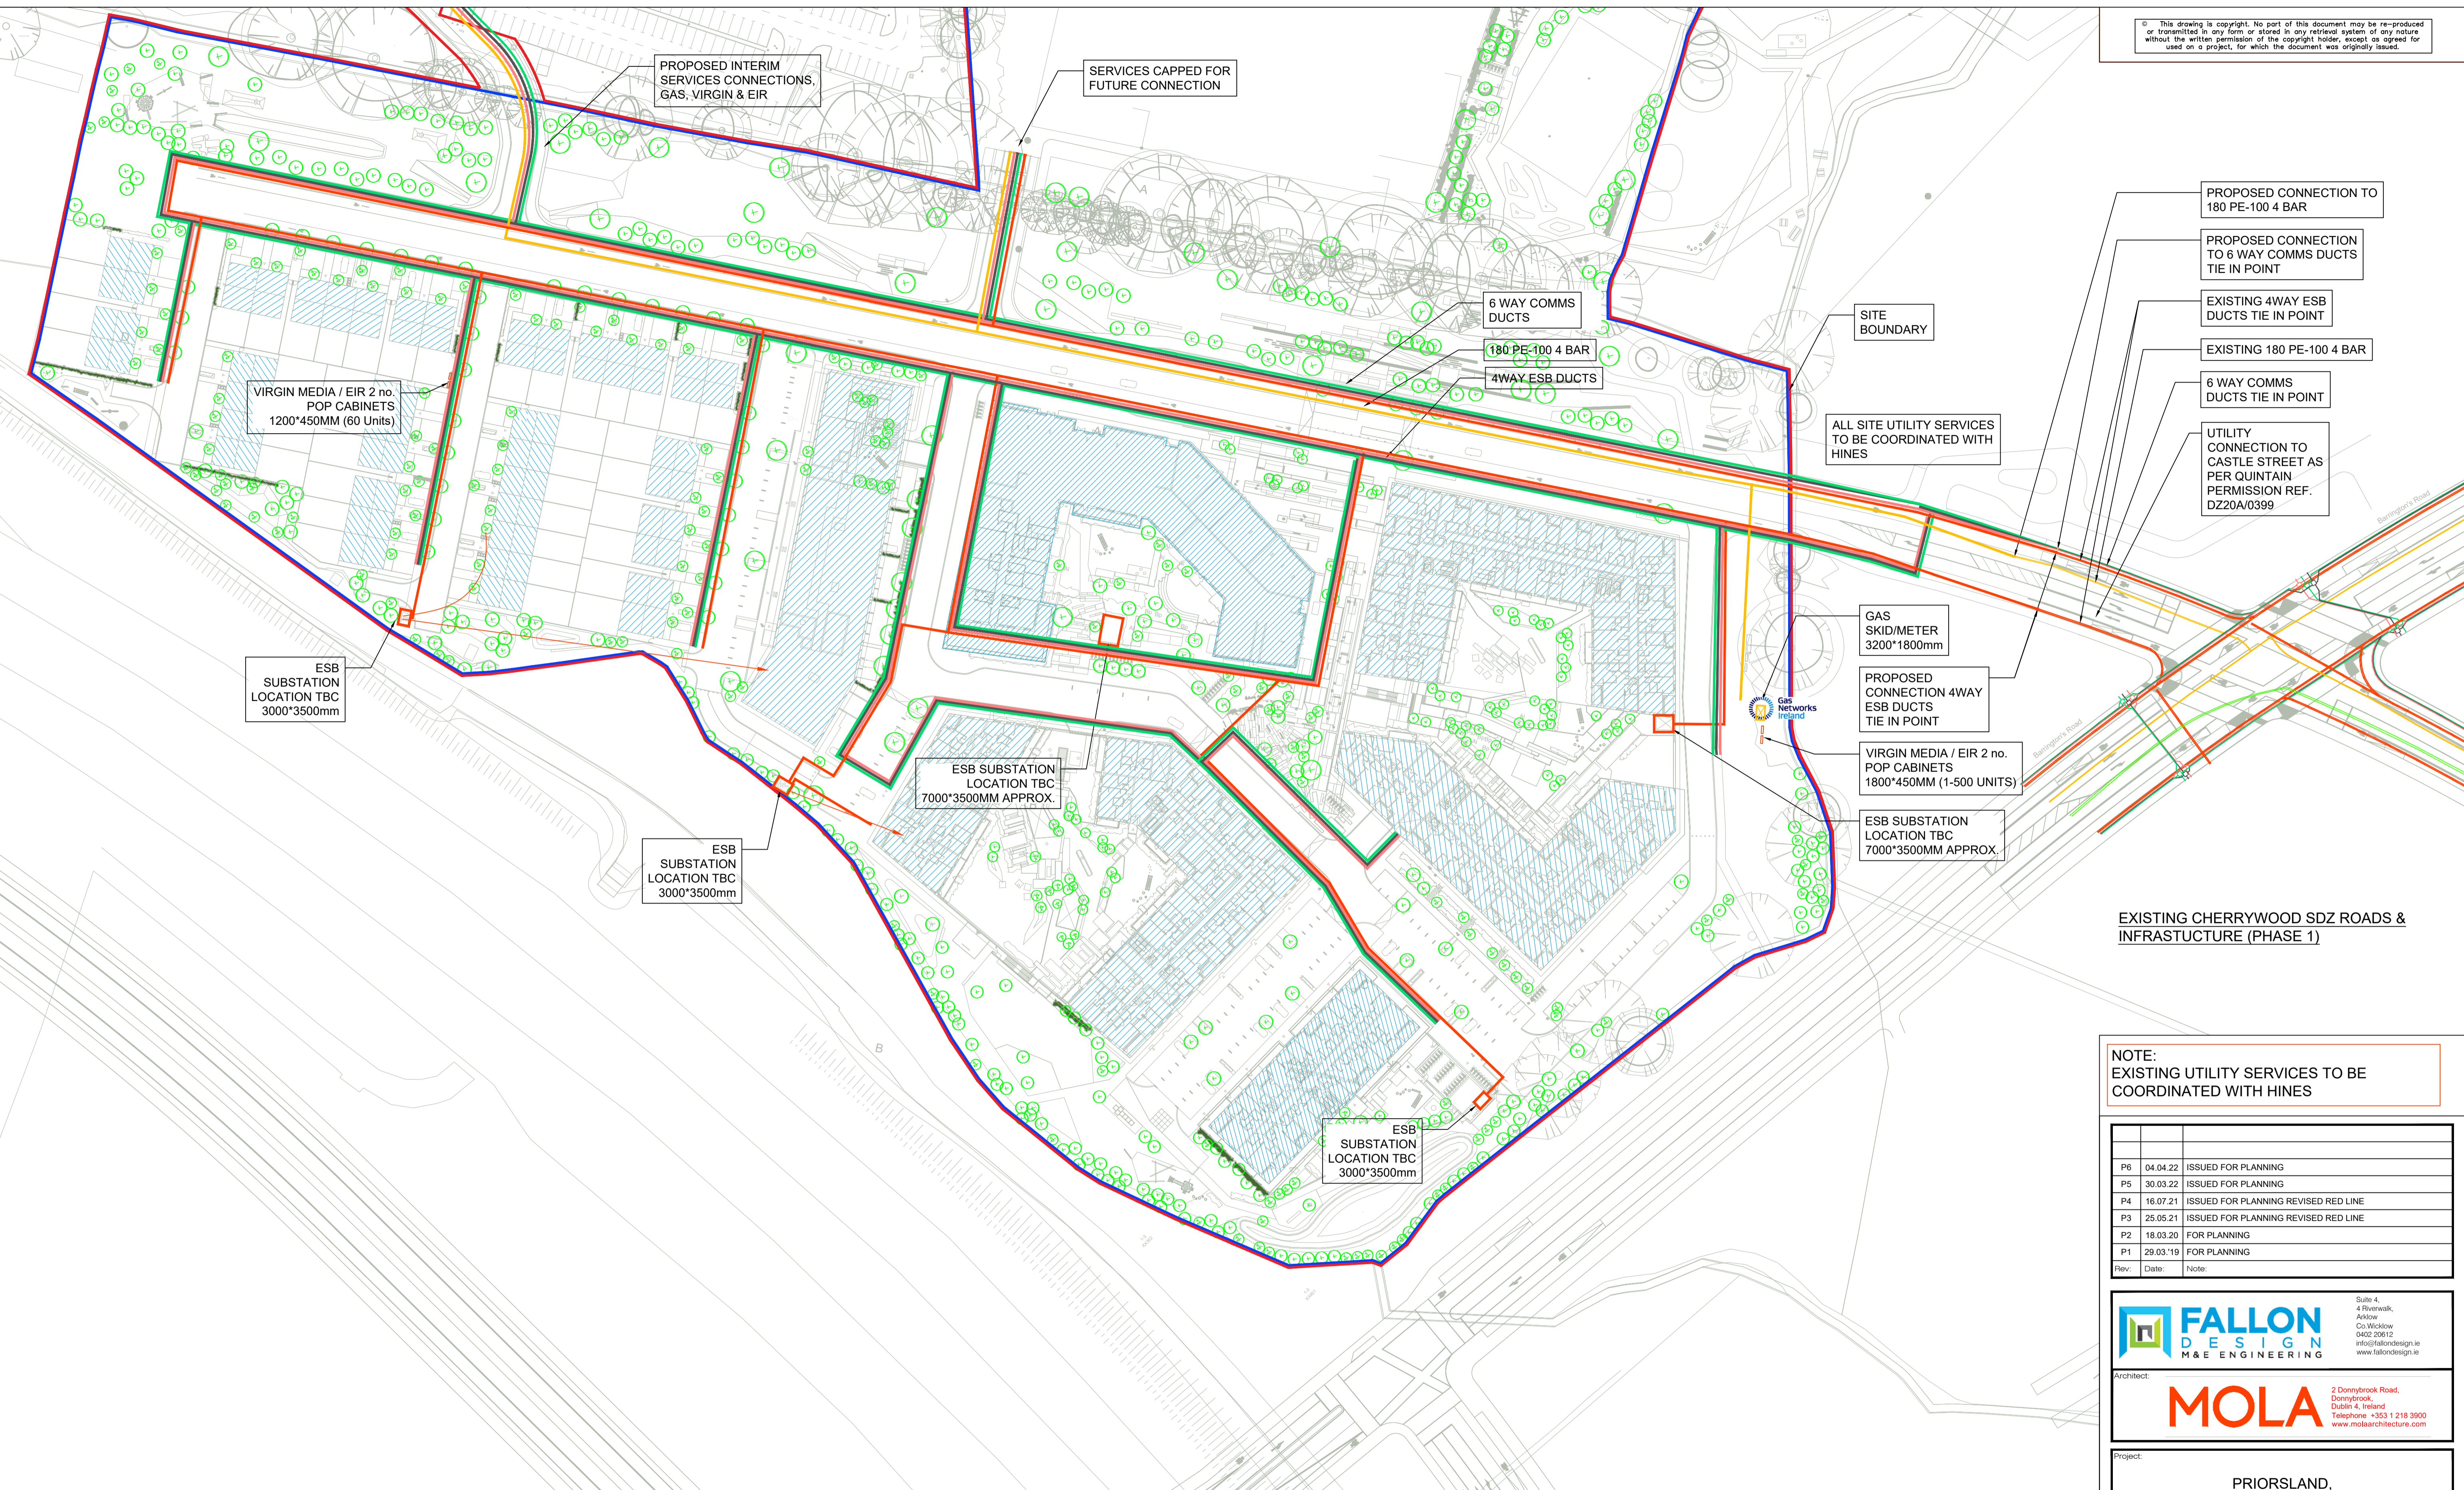

NOTE:
EXISTING UTILITY SERVICES TO BE COORDINATED WITH HINES

P6	04.04.22	ISSUED FOR PLANNING
P5	30.03.22	ISSUED FOR PLANNING
P4	16.07.21	ISSUED FOR PLANNING REVISED RED LINE
P3	25.05.21	ISSUED FOR PLANNING REVISED RED LINE
P2	18.03.20	FOR PLANNING
P1	29.03.19	FOR PLANNING
Rev:	Date:	Note:

FALLON DESIGN
M & E ENGINEERING

Suite 4,
4 Riverwalk,
Arklow,
Co Wicklow
0402 26612
info@fallondesign.ie
www.fallondesign.ie

MOLA

2 Dorneybrook Road,
Dorneybrook,
Dublin 4, Ireland
Telephone +353 1 218 3000
www.molaarchitecture.com


Project:
PRIORSLAND, CARRICKMINES.

Scale @ A1:	Date:	Drawn by:	Checked by:	Approved by:
N.T.S.	04.10.18	KD	MV	

Dwg. No.:	Level:	Revision:
1830-BW-03	SITE	P6

Issue:
PLANNING

- SITE SERVICES – ELEMENT 50**
- NO SERVICE CONNECTION SHALL CROSS THE PUBLIC ROAD TO REACH ETU.
 - THE LOCATION OF THE SERVICES ARE INDICATIVE ONLY AND SUBJECT TO APPROVAL FROM THE RELATIVE SERVICE PROVIDERS AND STATUTORY BODIES.
 - THE ILLUSTRATED POSITION OF THE EXISTING WORKS IS SITE SPECIFIC AND SHALL BE DETERMINED ON SITE BY THE ENGINEERS REPRESENTATIVE.
 - THE INFORMATION ON THIS DRAWING IS COMPILED FROM RECORDS SUPPLIED TO THE ENGINEER.
 - ANY DEPARTURES FROM ROUTES SHOWN ON THIS DRAWING TO BE AGREED WITH THE ENGINEER.
 - IT WILL BE RESPONSIBILITY OF THE CONTRACTOR TO LOCATE ALL SERVICES BY HAND EXCAVATION PRIOR TO CONSTRUCTION OR ANY MECHANICAL EXCAVATION.
 - IT SHALL BE THE RESPONSIBILITY OF THE CONTRACTOR TO PROTECT, PRESERVE AND REINSTATE ALL SERVICES TO THE REQUIREMENTS OF THE RESPECTIVE UTILITIES.
 - FINAL POSITION OF ALL BOUNDARY BOXES, CHAMBERS, MAN HOLES, ABOVE GROUND PILLARS & CABINETS TO BE AGREED WITH THE LANDSCAPE ARCHITECT.
 - GAS MAIN (4 BAR) TO BE MAINTAINED A MINIMUM OF 3 METERS FROM DWELLINGS AT ALL TIMES.
 - ALL ESB & STREET LIGHTING STRICTLY IN ACCORDANCE WITH ESB GUIDELINE INCLUDING SEPARATION DISTANCES BETWEEN PILLARS AND OTHER SERVICES
 - ALL SERVICES BOXES, MANHOLE CHAMBERS, ABOVE GROUND PILLARS & CABINETS TO BE POSITIONED ON PUBLIC LAND.

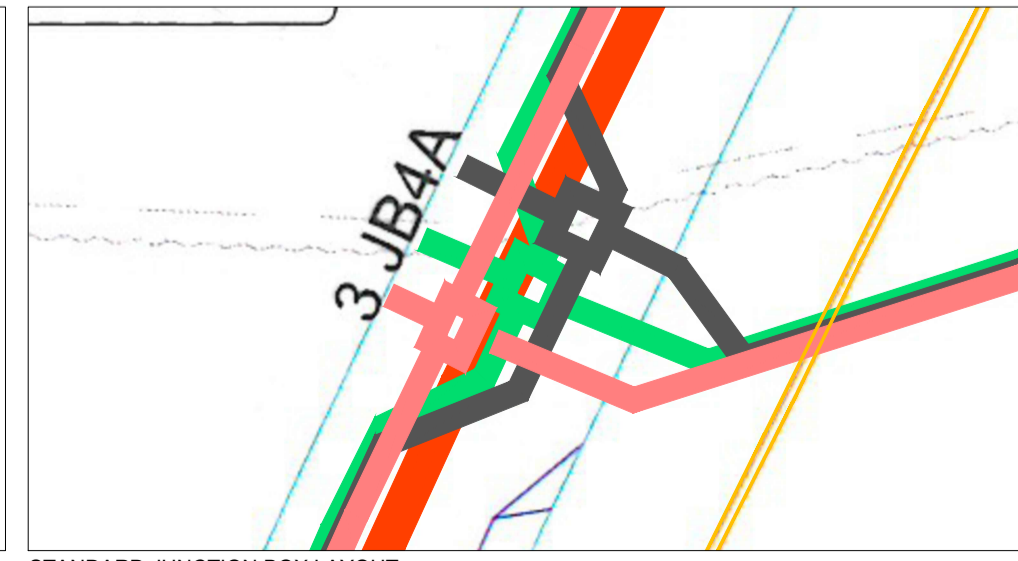

Legend :

- ESB Underground Duct
- Gas Main
- Siro Underground Duct
- Eircom Underground Duct
- Virgin Underground Duct