

General Notes
 Do not scale from drawings (excluding CAD Files).
 All dimensions must be verified on site. No use, disclosure, dissemination or duplication of any content in this document is allowed without prior consent by PCOT Architects. This drawing may not be edited or modified by the recipient.

- NOTES:**
- FACADE FINISHES:**
- C1: LIGHT GREY BRICKWORK WITH GREY MORTAR TO MATCH BRICKWORK IN STRETCHER BOND
 - C2: ALUMINIUM WINDOW SYSTEM WITH LIGHT GREY FRAMES (RAL 7005)
 - C3: ALUMINIUM GROUND FLOOR DOOR AND WINDOW SYSTEM WITH CANOPIES WITH LIGHT GREY FRAMES (RAL 7005)
 - C4: BOLT-ON STEEL BALCONY WITH BALUSTRADE CONSTRUCTED OF STEEL FLATS WITH LIGHT GREY PPC FINISH TO MATCH
 - C5: LIGHT GREY METAL STANDING SEAM ROOF IN PPC FINISH TO MATCH THE ELEVATION (RAL 7005)
 - C6: LIGHT GREY METAL MESH PANELS (RAL 7005)
 - C7: CHAMPAGNE FINISH CORRUGATED METAL FACADE PANELS
 - C8: ALUMINIUM WINDOW SYSTEM WITH CHAMPAGNE FINISH FRAMES (RAL 130-M)
 - C9: ALUMINIUM GROUND FLOOR DOOR AND WINDOW SYSTEM WITH CANOPIES WITH CHAMPAGNE FINISH FRAMES (RAL 130-M)
 - C10: BOLT-ON STEEL BALCONY WITH BALUSTRADE CONSTRUCTED OF STEEL FLATS WITH CHAMPAGNE FINISH PPC FINISH TO MATCH (RAL 130-M)
 - C11: CHAMPAGNE FINISH METAL STANDING SEAM ROOF IN PPC FINISH TO MATCH THE ELEVATION (RAL 130-M)
 - C12: CHAMPAGNE FINISH METAL MESH PANELS (RAL 130-M)
 - C13: DARK GREY BRICKWORK WITH GREY MORTAR TO MATCH BRICKWORK IN STRETCHER BOND
 - C14: ALUMINIUM WINDOW SYSTEM WITH DARK GREY FRAMES (RAL 7021)
 - C15: ALUMINIUM GROUND FLOOR DOOR AND WINDOW SYSTEM WITH CANOPIES WITH DARK GREY FRAMES (RAL 7021)
 - C16: BOLT-ON STEEL BALCONY WITH BALUSTRADE CONSTRUCTED OF STEEL FLATS WITH DARK GREY PPC FINISH TO MATCH
 - C17: DARK GREY METAL STANDING SEAM ROOF IN PPC FINISH TO MATCH THE ELEVATION (RAL 7021)
 - C18: DARK GREY METAL MESH PANELS (RAL 7021)
 - C19: FEATURE BRICK WALL TO GABLES, MIX OF DARK TO WHITE BRICKS IN STRECHER BOND
 - C20: BRONZE FINISH CORRUGATED METAL FACADE PANELS
 - C21: ALUMINIUM WINDOW SYSTEM WITH BRONZE FINISH FRAMES (RAL 150-M)
 - C22: ALUMINIUM GROUND FLOOR DOOR AND WINDOW SYSTEM WITH CANOPIES WITH BRONZE FINISH FRAMES (RAL 150-M)
 - C23: BOLT-ON STEEL BALCONY WITH BALUSTRADE CONSTRUCTED OF STEEL FLATS WITH BRONZE FINISH PPC FINISH TO MATCH (RAL 150-M)
 - C24: BRONZE FINISH METAL STANDING SEAM ROOF IN PPC FINISH TO MATCH THE ELEVATION (RAL 150-M)
 - C25: BRONZE FINISH METAL MESH PANELS (RAL 150-M)
 - C26: WHITE BRICKWORK WITH WHITE MORTAR TO MATCH BRICKWORK IN STRETCHER BOND
 - C27: ALUMINIUM WINDOW SYSTEM WITH WHITE FRAMES (RAL 9010)
 - C28: ALUMINIUM GROUND FLOOR DOOR AND WINDOW SYSTEM WITH CANOPIES WITH WHITE FRAMES (RAL 9010)
 - C29: BOLT-ON STEEL BALCONY WITH BALUSTRADE CONSTRUCTED OF STEEL FLATS WITH WHITE PPC FINISH TO MATCH
 - C30: BEIGE RENDER WITH SMOOTH FINISH (RGB 191, 187, 170)
 - C31: ALUMINIUM GROUND FLOOR DOOR AND WINDOW SYSTEM WITH CANOPIES WITH BEIGE FRAMES (RAL 7032)
 - C32: BOLT-ON STEEL BALCONY WITH BALUSTRADE CONSTRUCTED OF STEEL FLATS WITH BEIGE PPC FINISH TO MATCH
 - C33: BEIGE METAL STANDING SEAM ROOF IN PPC FINISH TO MATCH THE ELEVATION (RAL 7032)
 - C34: BEIGE METAL MESH PANELS (RAL 7032)
 - C35: CORTEN FINISH METAL CLADDING



BLOCK 7 EAST ELEVATION (05)

1:200@A1




BLOCK 7 EAST ELEVATION (06)

1:200@A1

Date	Rev.	Revision Description	CHK

Project Title
Fosterstown North SHD

Address
Lands known as Fosterstown North, Dublin Road /R132 Swords, Co. Dublin

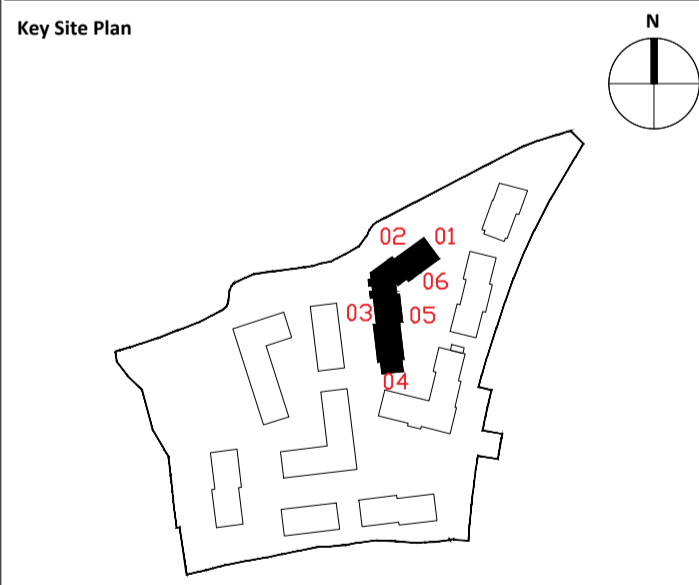

Client
J. Murphy (Developments) Limited

Lead Architect
PCOT Architects
57 Merrion Square North, Dublin 2, D02 CP02
087 9051455
info@pcotarchitects.ie

Public Realm Architect
ARROW Architects ApS
25 Lower Leeson Street, Dublin 2, D02 XD77
+45 4226 2860
info@arrowarchitects.com www.arrowarchitects.com

Project Phase	PLANNING SUBMISSION		
Sheet Name	BLOCK 7 - GA ELEVATIONS (Sheet2)		
DWG NO.	FOS-ARW-A-00-DR-A-00-2008		
Status	Rev.	POO	
	Date	03-2022	
	Scale	1:200	@A1