



PLAN VIEW – PROPOSED LEFT IN LEFT OUT JUNCTION  
SCALE 1:250

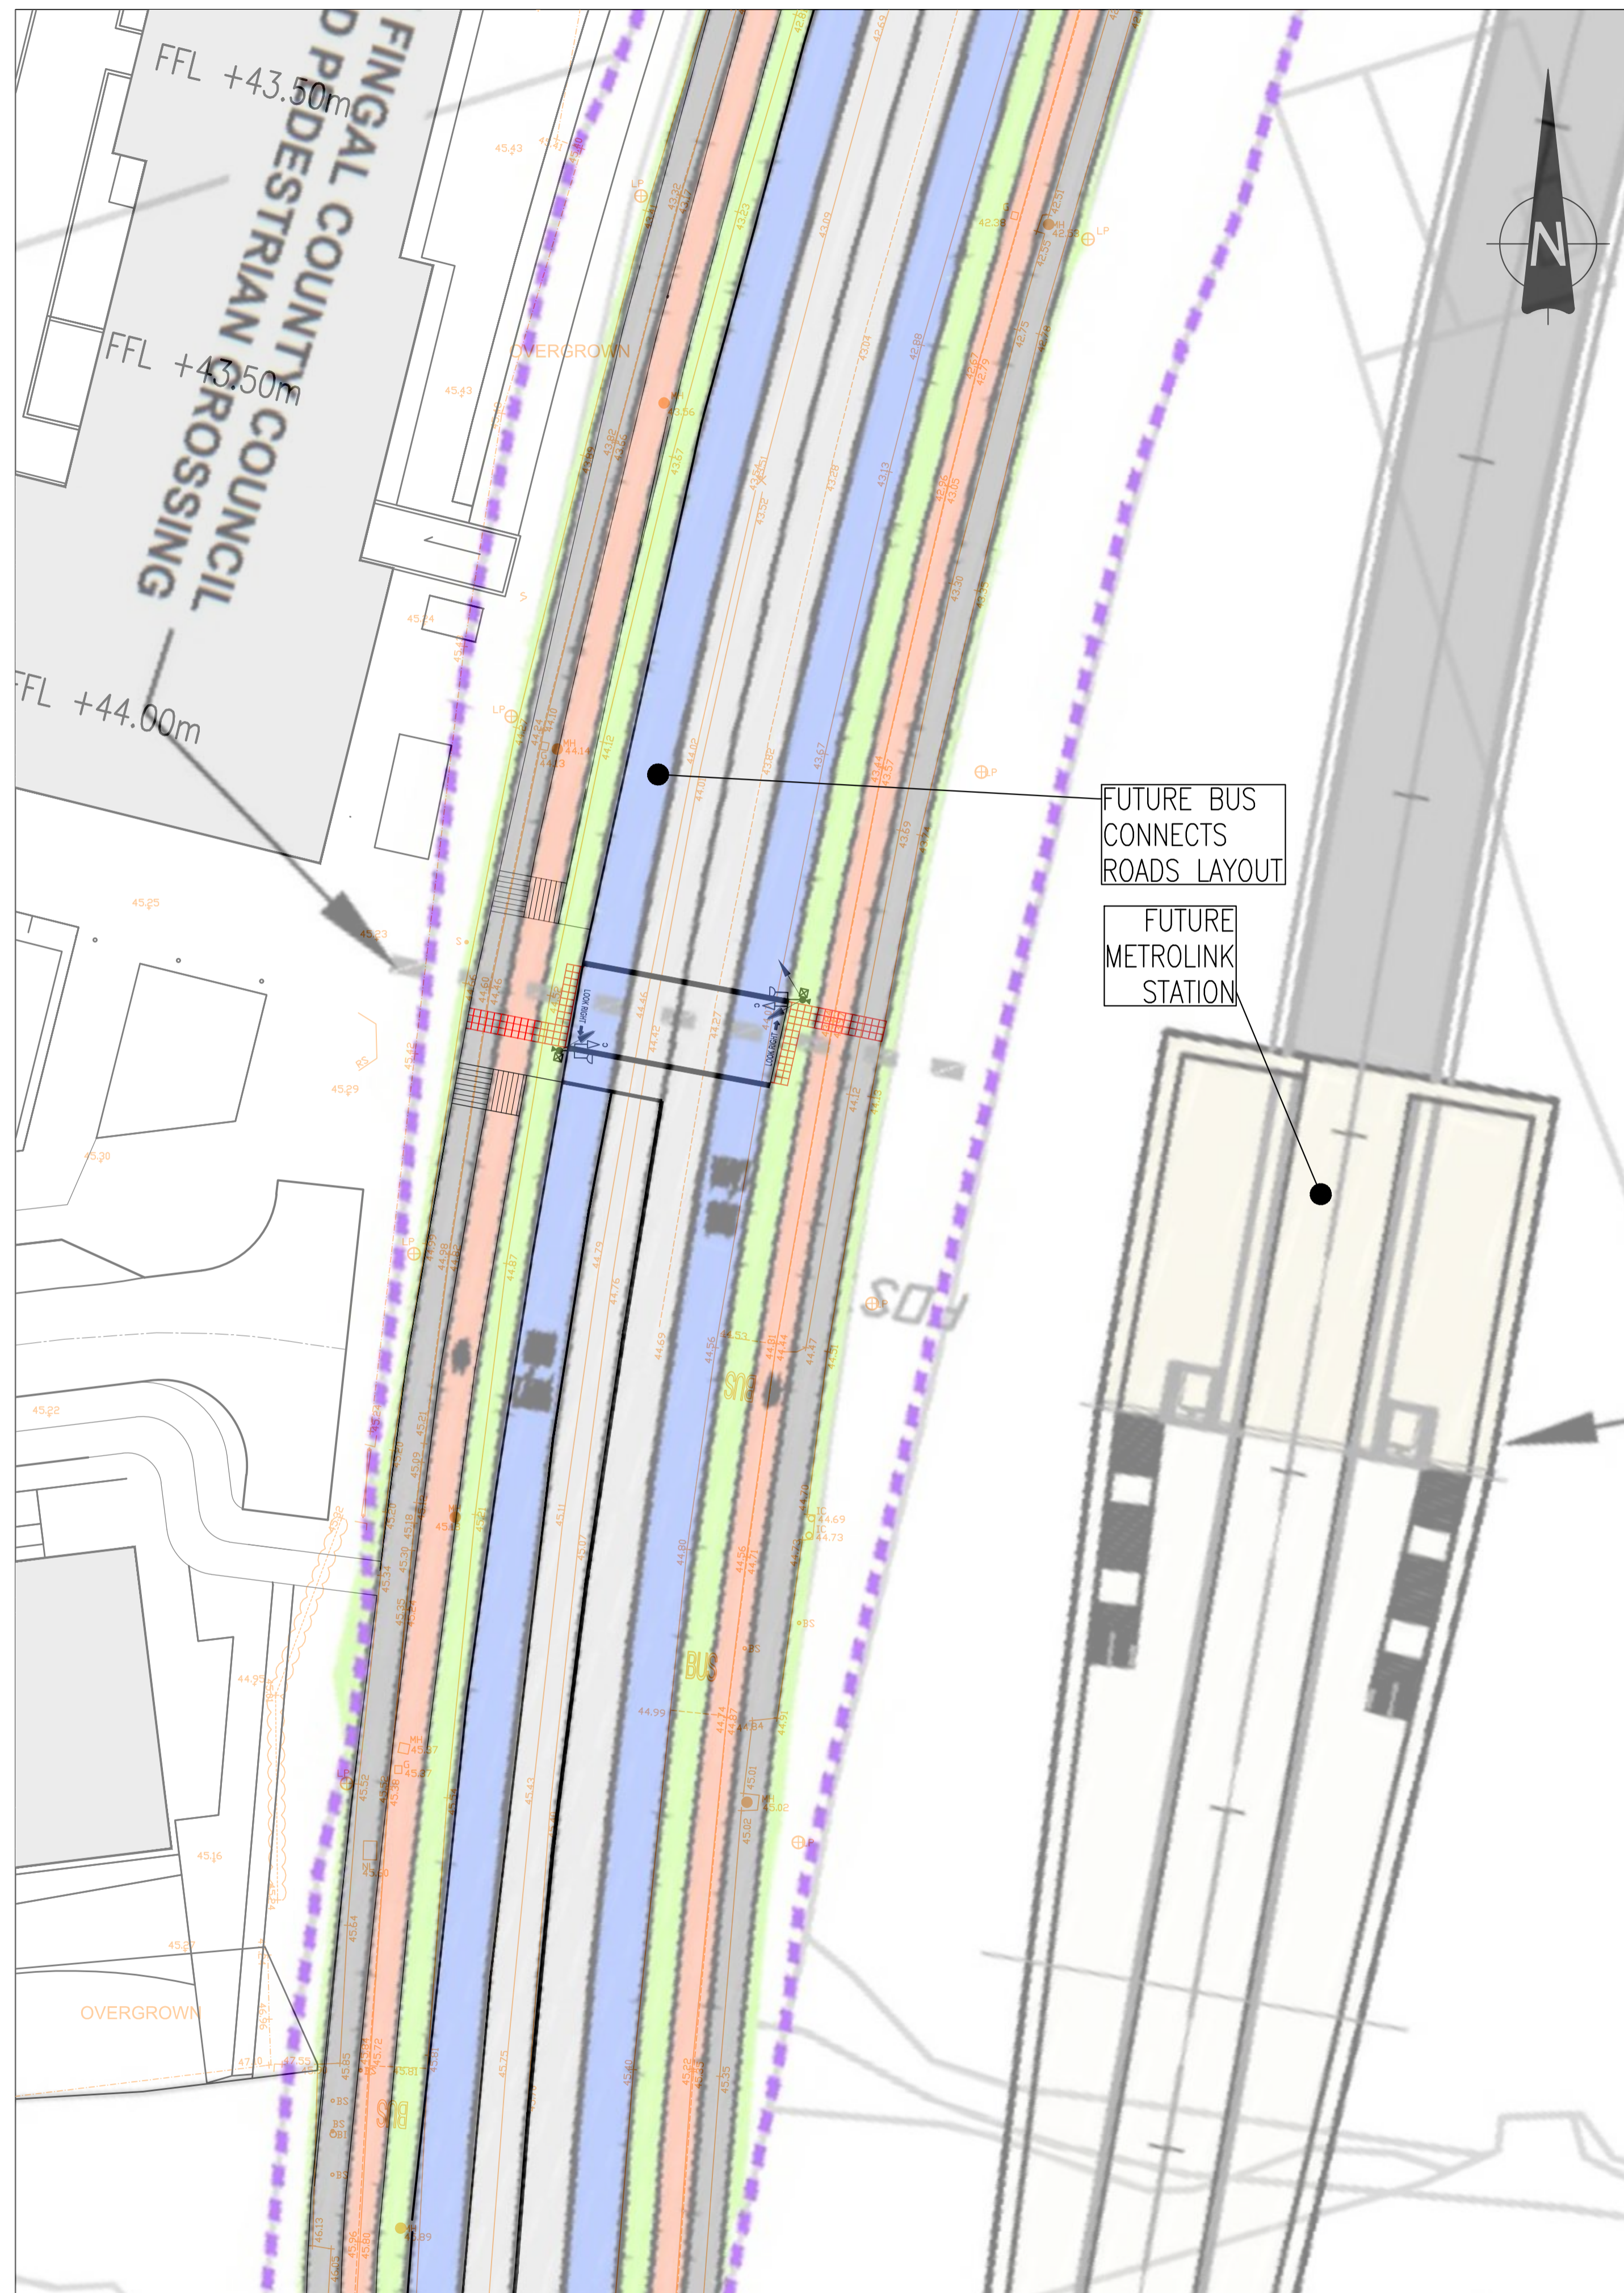

PLAN VIEW – FUTURE RESIDENTIAL CUL DE SAC.  
(FUTURE BUS CONNECTS ROADS LAYOUT & METROLINK STATION)  
SCALE 1:250

NOTES:

- DO NOT SCALE. USE FIGURED DIMENSIONS ONLY.
- THIS DRAWING IS TO BE READ IN CONJUNCTION WITH ALL OTHER RELEVANT ARCHITECTURAL AND ENGINEERING DRAWINGS.

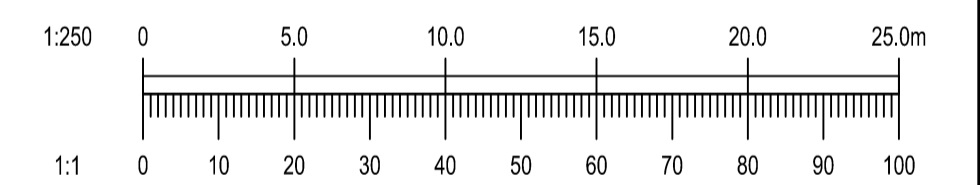

13/04/22	ISSUED FOR PLANNING	PW	EC
REV. DATE	AMENDMENT	DRN	APPD

STATUS **FOR PLANNING ONLY  
NOT FOR CONSTRUCTION**

**Waterman Moylan**  
Engineering Consultants  
BLOCK 5, EASTPOINT BUSINESS PARK, ALFIE BYRNE ROAD,  
DUBLIN D03 H3F4 IRELAND. Tel: (01) 864 8900  
Email: info@waterman-moylan.ie www.waterman-moylan.ie

CLIENT **J. MURPHY (DEVELOPMENTS) LIMITED**  
ARCHITECT **PCOT ARCHITECTS**

PROJECT **FOSTERSTOWN NORTH SHD  
FOSTERSTOWN, SWORDS, Co. DUBLIN**

TITLE **DETAILS ILLUSTRATING THE LEFT IN LEFT OUT  
JUNCTION TO BE REMOVED IN THE FUTURE**

DRAWN G.Byrne	DESIGNED EC	APPROVED JG	DATE APRIL 2022
SCALE 1:250 @ A1	JOB NO. 17-062	DRG. NO. P120	REVISION -