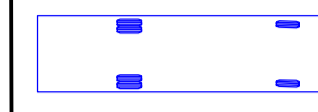

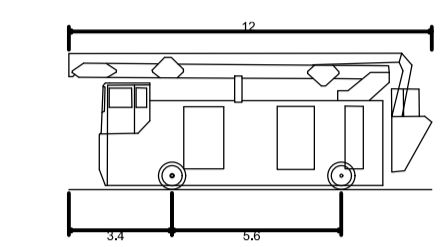


- NOTES:
- DO NOT SCALE. USE FIGURED DIMENSIONS ONLY.
  - THIS DRAWING IS TO BE READ IN CONJUNCTION WITH ALL OTHER RELEVANT ARCHITECTURAL AND ENGINEERING DRAWINGS.


**LEGEND:**

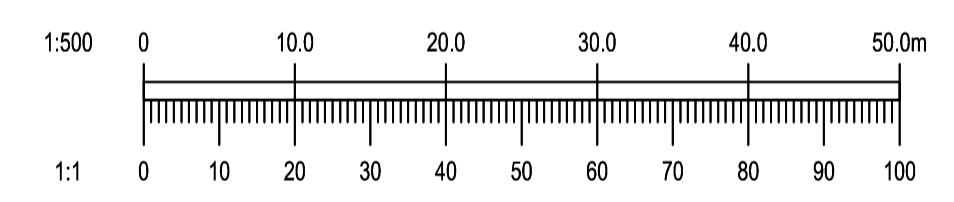 REVERSING MOVEMENTS

 FORWARD MOVEMENTS



Aerial Platform/ Turntable Ladder/ Special Appliance  
 Overall Length 12.000m  
 Overall Width 2.550m  
 Overall Body Height 4.500m  
 Min Body Ground Clearance 0.130m  
 Track Width 2.550m  
 Lock-to-lock time 4.00s  
 Curb to Curb Turning Radius 13.750m



 Ordnance Survey Ireland Licence  
 No. EN 0006022 © Ordnance Survey  
 Ireland/Government of Ireland.

13/04/22	ISSUED FOR PLANNING	PW	EC
REV. DATE	AMENDMENT	DRN	APPD

STATUS **FOR PLANNING ONLY  
NOT FOR CONSTRUCTION**

 **Waterman Moylan**  
 Engineering Consultants  
 BLOCK 5, EASTPOINT BUSINESS PARK, ALFIE BYRNE ROAD,  
 DUBLIN D03 H9F4 IRELAND.  
 Tel: (01) 664 8900 Fax: (01) 661 3618  
 Email: info@waterman-moylan.ie www.waterman-moylan.ie

CLIENT **J. MURPHY (DEVELOPMENTS) LIMITED**

ARCHITECT **PCOT ARCHITECTS**

PROJECT **FOSTERSTOWN NORTH SHD  
FOSTERSTOWN, SWORDS, Co. DUBLIN**

TITLE **SWEPT PATH ANALYSIS  
(FIRE TENDER)**

DRAWN PW	DESIGNED EC	APPROVED JG	DATE APRIL 2022
SCALE 1:500 @A1	JOB NO. 17-062	DRG. NO. P142	REVISION -