


PIPE SIZE (mm)	GRADIENT				
100	1 : 60				
150 TO 225	1 : 150 MINIMUM				

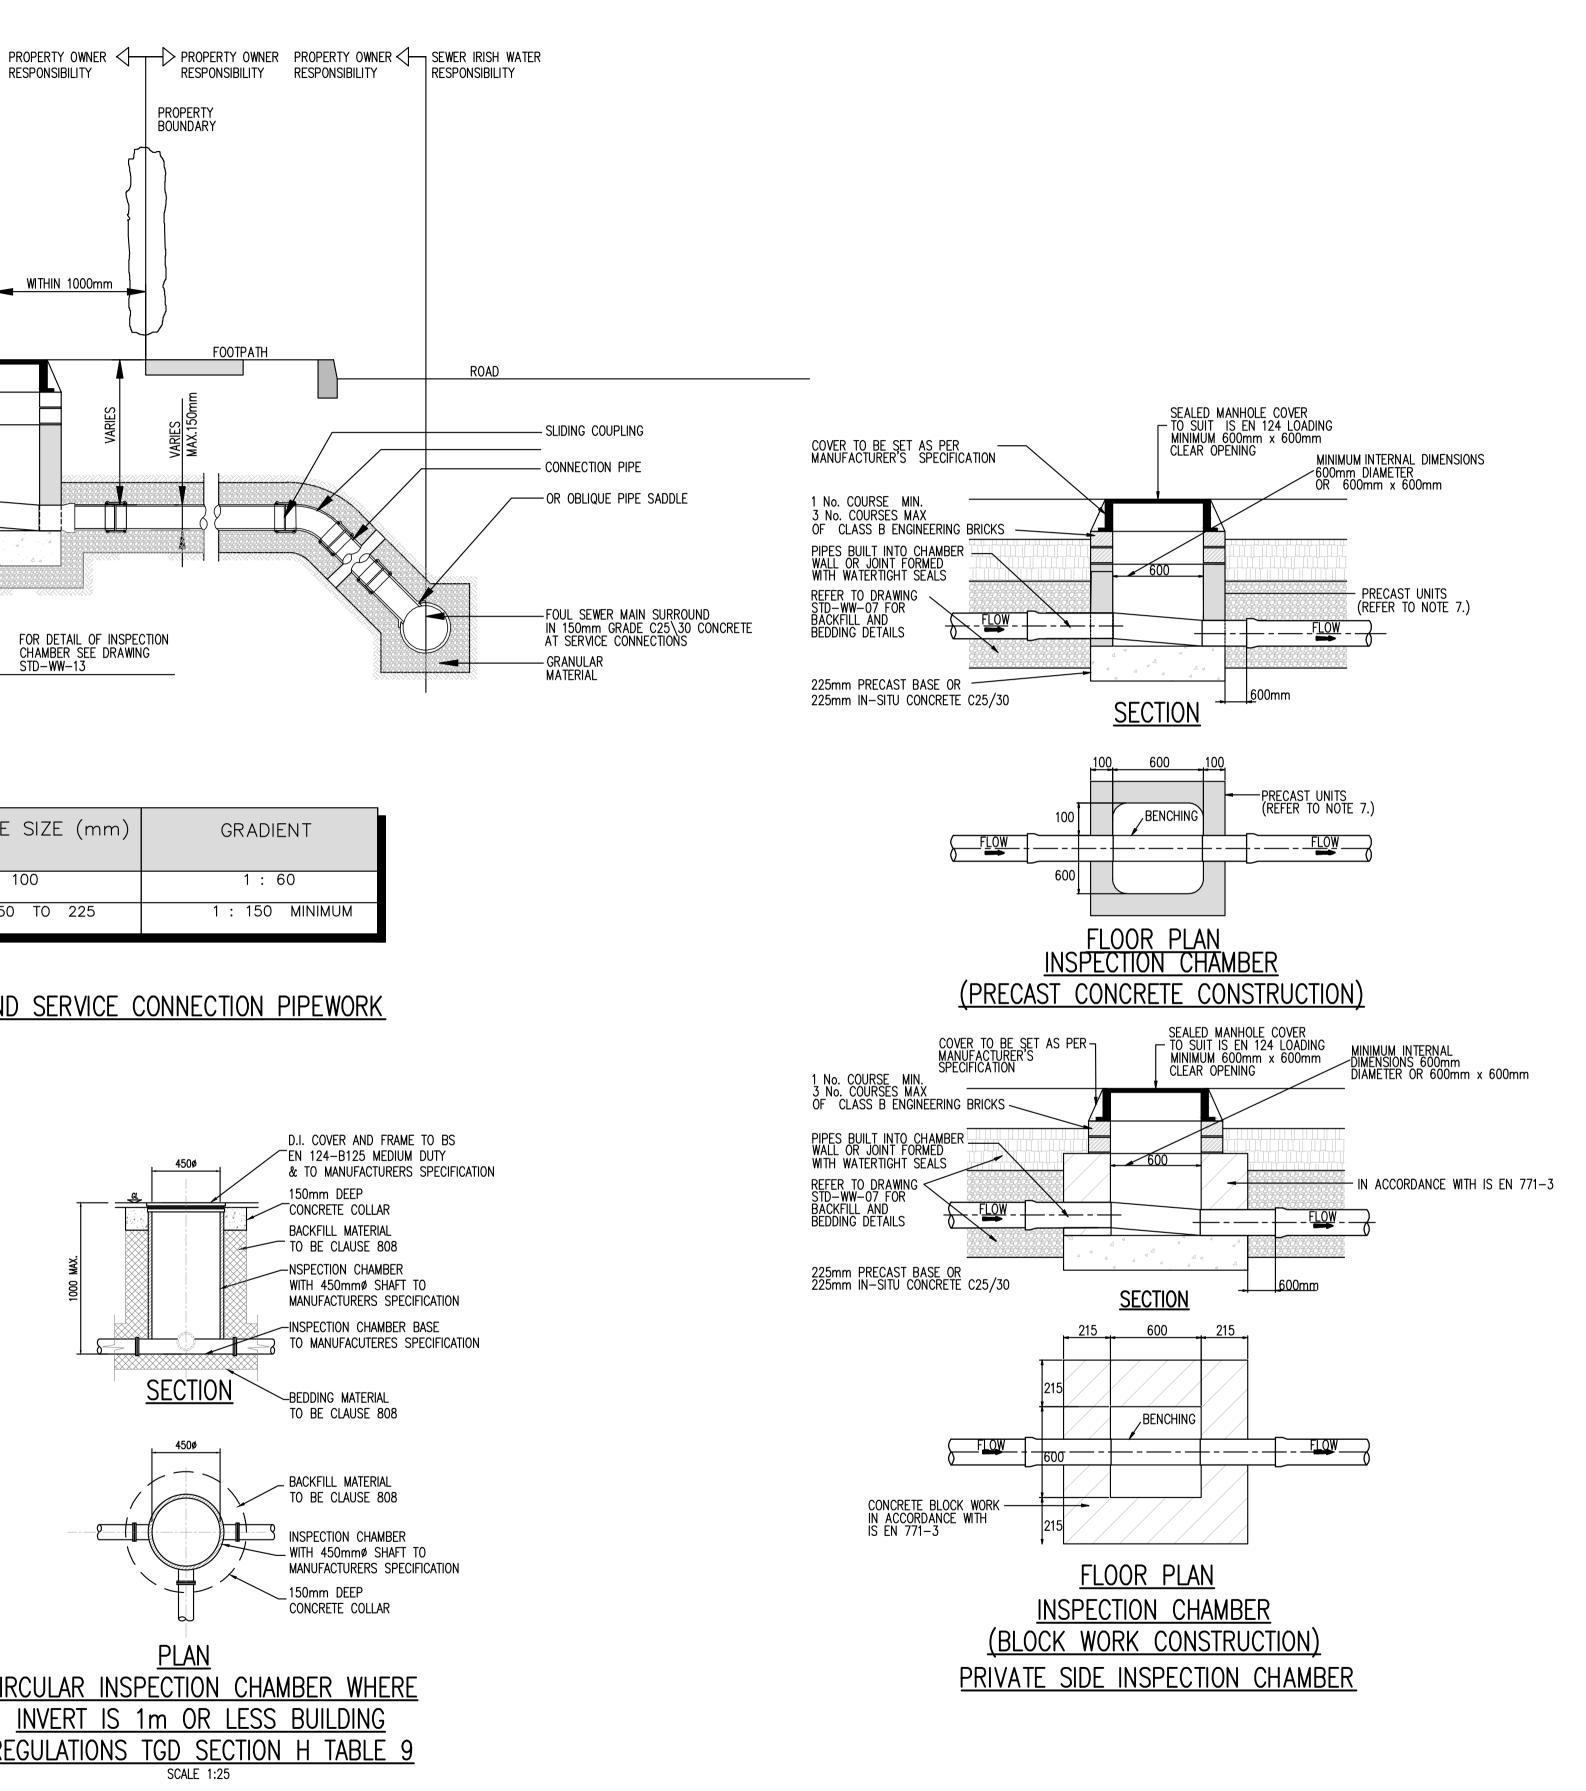

<u>NOTES:</u>

- 1. ALL DIMENSIONS IN MILLIMETRES (mm) UNLESS NOTED OTHERWISE.
- 2. AN INSPECTION CHAMBER SHOULD BE LOCATED AT OR WITHIN 1m OF THE PROPERTY BOUNDARY AT THE UPSTREAM END OF EAC SERVICE CONNECTION ON THE PRIVATE SIDE OF THE CURTILAGE, IF PRACTICABLE.
- 3. ANY PIPE AND ASSOCIATED ACCESS UPSTREAM OF THE POINT OF CONNECTION TO A PUBLIC SEWER IS A PRIVATE DRAIN AND SHOULD BE CONSTRUCTED IN ACCORDANCE WITH THE BUILDING REGULATIONS.
- 4. ACCESS POINTS SHOULD BE LOCATED SO THAT THEY ARE ACCESSIBLE AND APPARENT TO THE MAINTAINER AT ALL TIMES FOR USE. THEY SHOULD AVOID REAR GARDENS OR ENCLOSED LOCATIONS AND THEY SHOULD NEVER BE OVERLAIN WITH SURFACE DRESSING, TOPSOIL, ETC.
- 5. COVERS AND FRAMES SHALL BE SUITABLE FOR ROAD AND TRAFFIC CONDITIONS SUBJECT TO APPROVAL FROM IRISH WATER.
- 6. 200mm ALL AROUND, 100mm DEEP CONCRETE PLINTH WITH PROTECTIVE STAINLESS STEEL METAL BAND AROUND COVERS IN GREEN AREAS.
- 7. PROPRIETARY PREFABRICATED CHAMBER UNITS MAY ALSO BE USED, SUBJECT TO APPROVAL FROM IRISH WATER.
- 8. CONCRETE CHAMBERS SHALL BE SURROUNDED BY A MINIMUM OF 150mm COMPACTED CLAUSE 808 MATERIAL AS PER STD-WW-07.
- 9. ALL CHAMBERS TO BE CHECKED FOR UPLIFT BY THE DEVELOPER BASED ON GROUND CONDITIONS WITHIN THE SITE. SHOULD ANTI FLOATATION MEASURES BE REQUIRED THEY SHALL BE SUBJECT TO APPROVAL FROM IRISH WATER.

1:25	0		0.5		1.0		1.5		2.0		2.5m
1:1	0	10	20	30	40	50	60	70	80	90	100m
_	13/ 04/ 22	ISSUED FOR PLANNING								PW	EC
REV.	DATE		AMENDMENT								APPD
STATUS FOR PLANNING ONLY NOT FOR CONSTRUCTION											
Waterman Moylan Engineering Consultants											
		DUBI Tel: (	LIN D03 (01) 664	8 K7W7 8900 1	IRELAN Fax: (01	D. ) 661 36	618	ALFIE B`			
CLIENT J. MURPHY (DEVE						PMEN <sup>.</sup>	rs) li	MITED			
ARCHITECT PCOT ARCHITECTS											
PROJECT FOSTERSTOWN NORTH SHD FOSTERSTOWN, SWORDS, Co. DUBLIN											
TITLE PRIVATE FOUL WATER DRAINAGE DETAILS											
DRAV <b>PW</b>	VN		des EC	IGNE	)	appi <b>JG</b>	ROVEI	C	da <sup>:</sup> <b>APf</b>	te <b>RIL 20</b>	22
SCAL 1:25	e Ø A1		јов <b>17–</b>			DRG <b>P23</b> 3	. NO. 5		RE <del>-</del>	VISION	١
© 2011. This drawing is copyright. No part of this document may be re-produced or transmitted in any form or stored in any retrieval system of any nature without the written permission of the consulting engineer as copyright holder except as agreed for use on the project for which the document was originally issued.											