
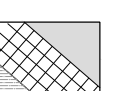

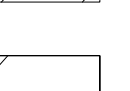
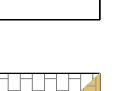
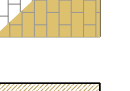

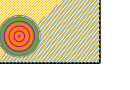
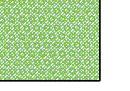

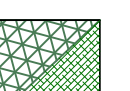

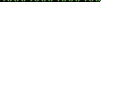




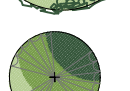

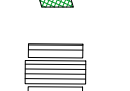

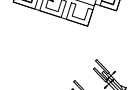
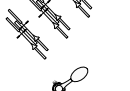




- KEY**
-  Insitu Concrete Footpath refer to Engineers Documentation
 -  Buff Coloured Tactile Paving Pedestrian Crossing refer to Engineers Documentation
 -  Coloured Macadam to shared surfaces and cycle paths refer to Engineers Documentation
 -  Road Buildup refer to Engineers Documentation
 -  High Quality Stone Aggregate PCC Terrace Paving Flag 50mm pedestrian 80mm deep shared surface areas
 -  Compacted Gravel Ballyusk Surface
 -  Wetpour Safety Surfacing Play Areas
 -  Reinforced Grass Play Safety Surface 200mm sand/soil depth on subbase
 -  Decorative Shrub Planting 75% pollinator friendly mix 450mm topsoil depth
 -  Woodland Shrub Block Planting and Woodland Understorey 450mm topsoil depth
 -  Grass seeding 300mm topsoil depth
 -  Meadow + Pollinator friendly mowing regime 150mm topsoil depth
 -  Existing Hedgerow/Tree Retained and Protected refer to Arborist Documentation
 -  **T2** New Tree 5m dia 20-25cmg (specimen 30-35cmg)
 -  Small New Tree 3m dia 16-18cmg or multistem +3.5m height
 -  Hedge Planting 600mm topsoil depth
 -  Seating and Picnic Table Hardwood
 -  Seat with back and armrests Hardwood
 -  Lounge Social Seating
 -  Pergola
 -  No. Visitor Cycle Parking Sheffield stand Grade 316 stainless steel
 -  Ventilation Grille
 -  Light Column refer to M+E Engineer documentation

REV	DESCRIPTION	ISSUED BY	DATE

MITCHELL + ASSOCIATES
 LANDSCAPE ARCHITECTURE URBAN DESIGN
 Unit 5, Woodpark, The Rise, Glasnevin, Dublin 9, Ireland | t: +353 1 454 5000 | w: www.mitchellassociates.net

PROJECT
 Fosterstown North SHD

CLIENT
 J. Murphy (Developments) Limited

JOB NO.
 LF05004

DRAWING
 Riparian Zone Detail Area

DRAWING NO.
 103

DRAWN BY Celia Harris	CHECKED CH	DATE 14 03 2022
STATUS: Planning Submission	SCALE: 1:200 @ A1	REVISION 00

NOTES:
 All dimensions are in millimeters unless otherwise stated and shall be checked and confirmed by the contractor on site. Any discrepancies shall be immediately reported to the landscape architects. Work to figured dimensions only - Do not scale from drawing. Do Not Scale. Use Figured Dimensions Only. Not for Construction Purposes unless Specifically Marked.

© THIS DRAWING IS COPYRIGHT OF MITCHELL + ASSOCIATES

