




FLOOR PLAN

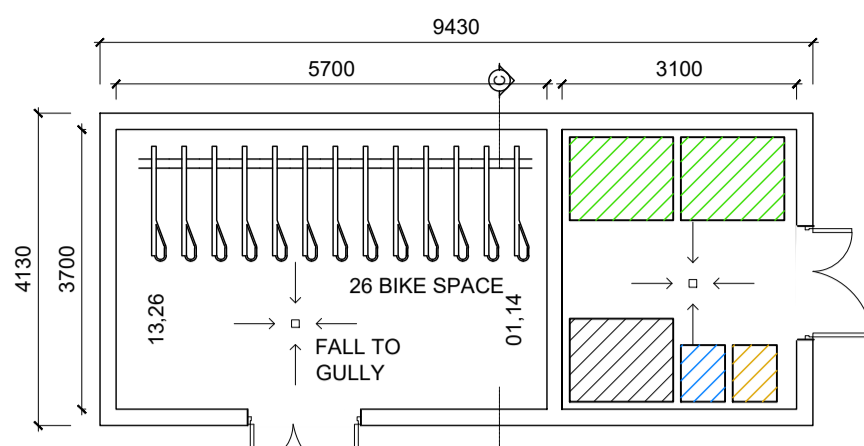


Bin / Bike Store - Type 1A

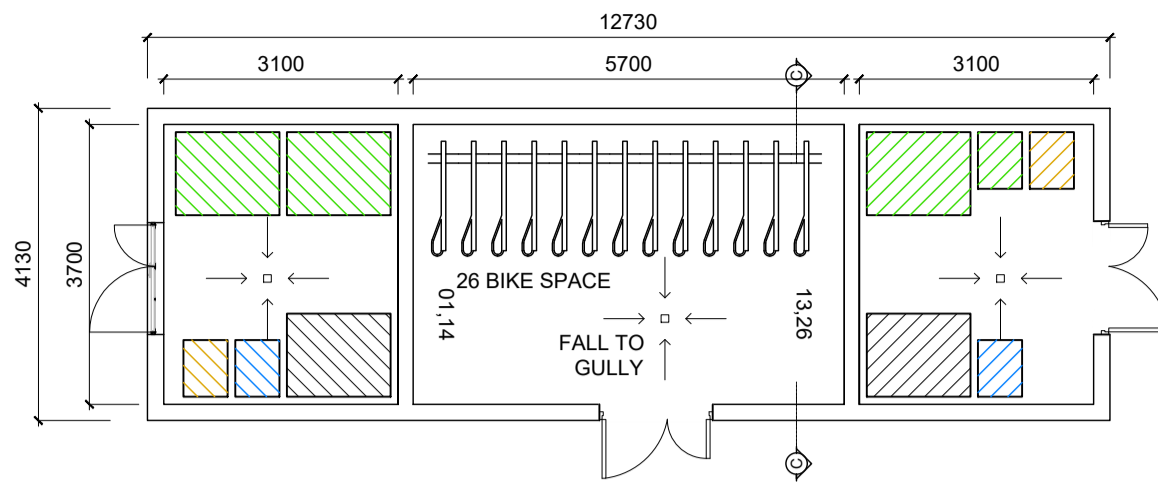


Bin / Bike Store - Type 1B

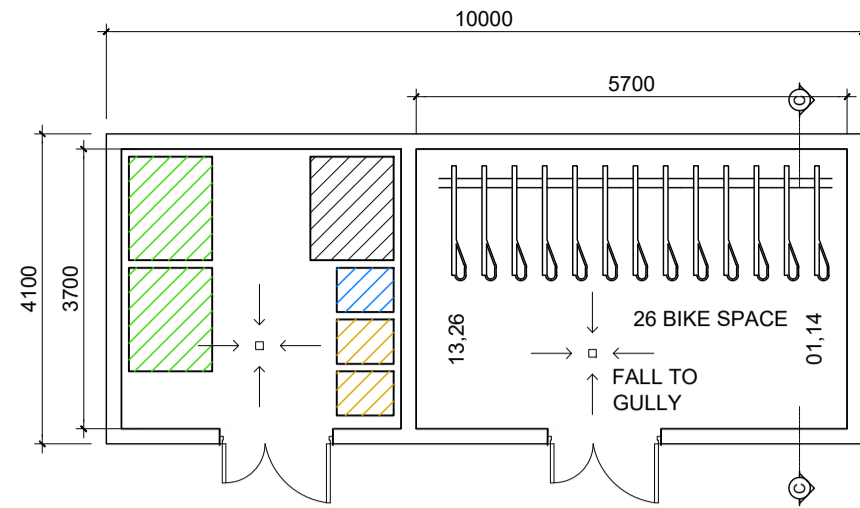

Bin / Bike Store - Type 1C

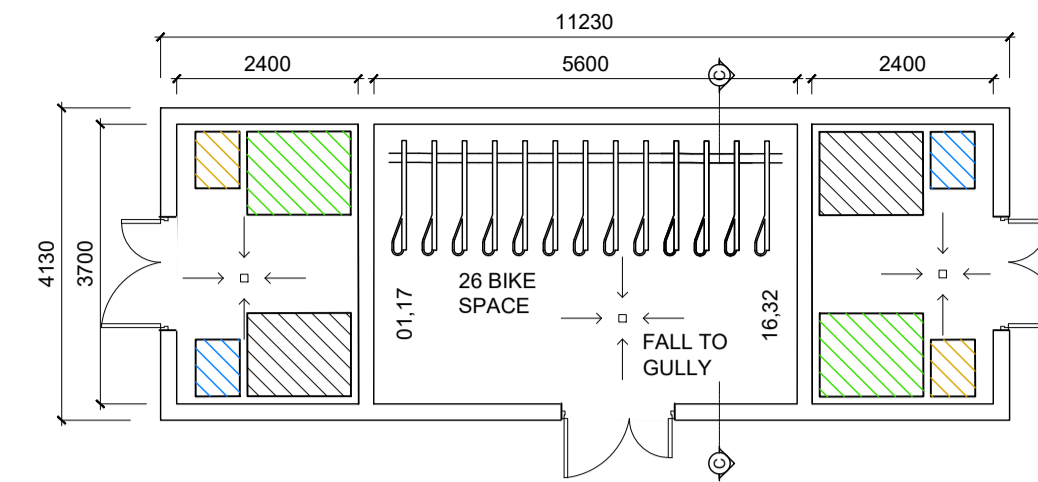

Bin / Bike Store - Type 1D

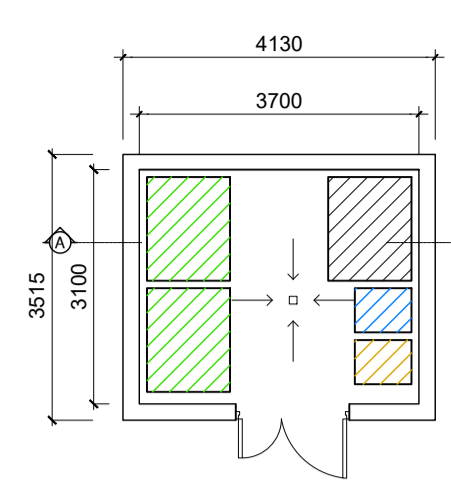

Bin Store - Type 2

GENERAL NOTES


THIS DRAWING TO BE READ IN CONJUNCTION WITH ARCHITECT'S DRAWINGS, CONSULTANT ENGINEER'S DRAWINGS AND SPECIFICATIONS, AND LANDSCAPE ARCHITECT'S DRAWINGS AND SPECIFICATIONS.

OUTLINE SPECIFICATION:


- BRICK BLOCK WALLS IN SELECTED COLOUR WITH ELEMENTS OF RENDER AND/OR TIMBER OVER CLADDING
- LOUVERED TIMBER / ALUMINIUM DOORS
- SLATTED TIMBER ROOF OVER BIN & BIKE STORE.
- ENCLOSURE TO BE DRAINED AND PROVIDED WITH A POWER AND WATER SUPPLY




FRONT ELEVATIONS

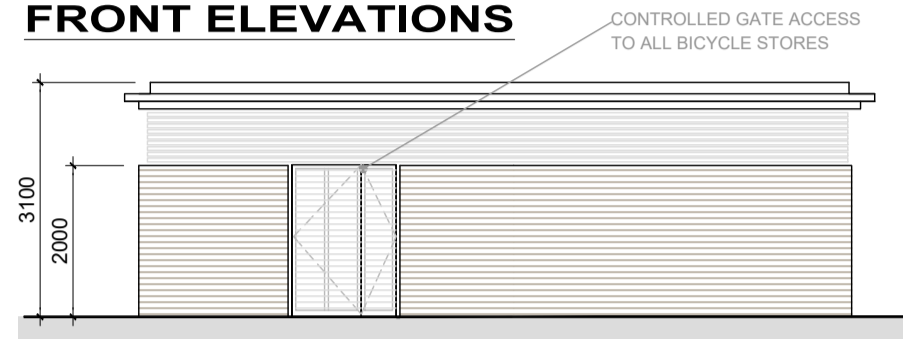


Bicycle & Bin Store - Type 1A

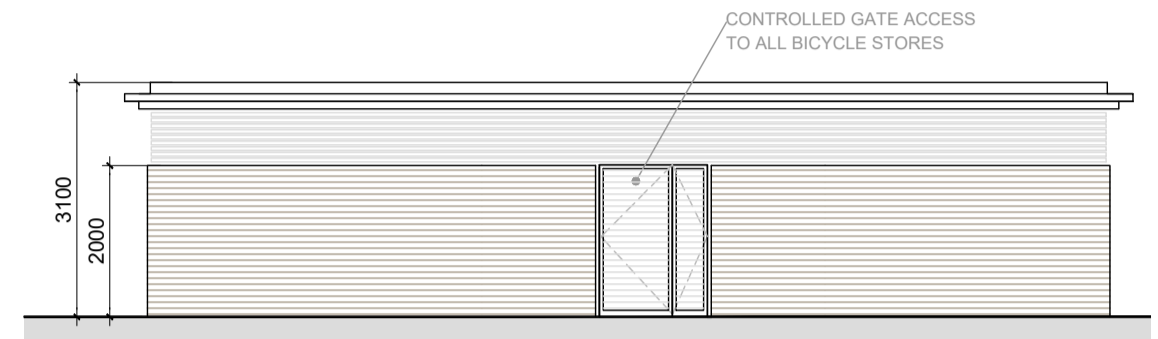


Bicycle & Bin Store - Type 1B

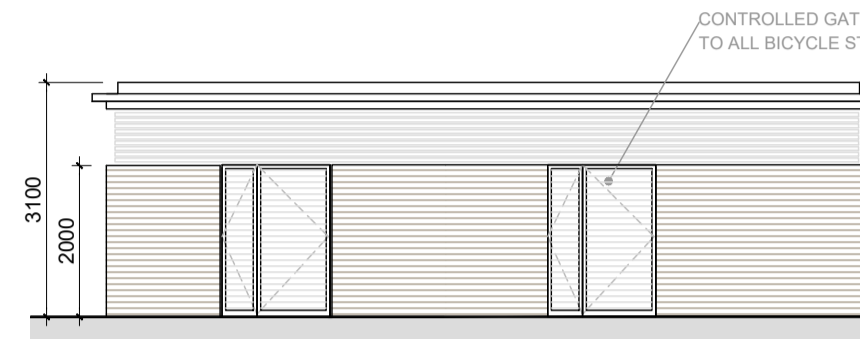

Bicycle & Bin Store - Type 1C

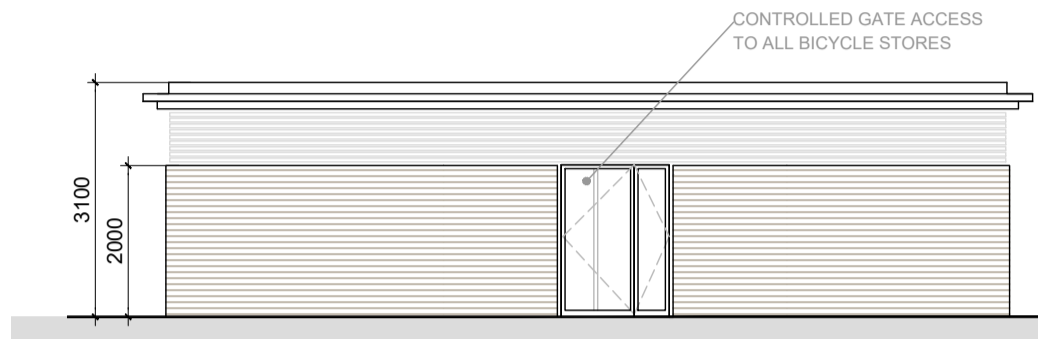


Bicycle & Bin Store - Type 1D

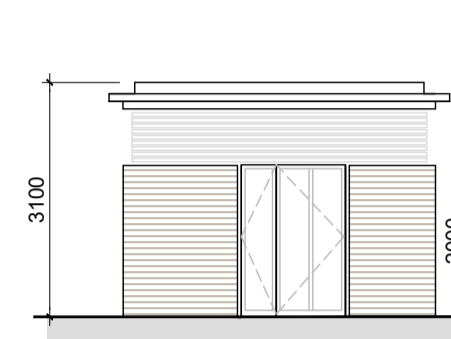


Bin Store - Type 2


REAR ELEVATIONS

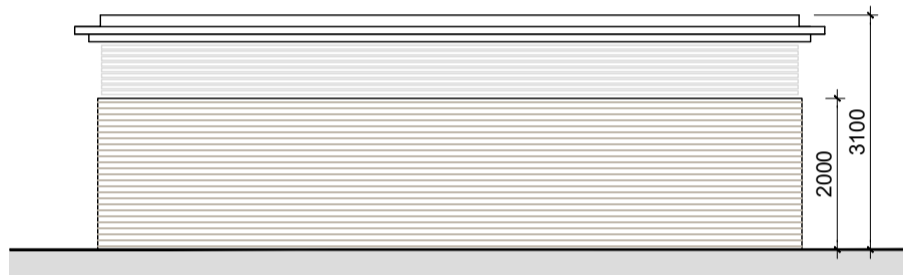


Bicycle & Bin Store - Type 1A

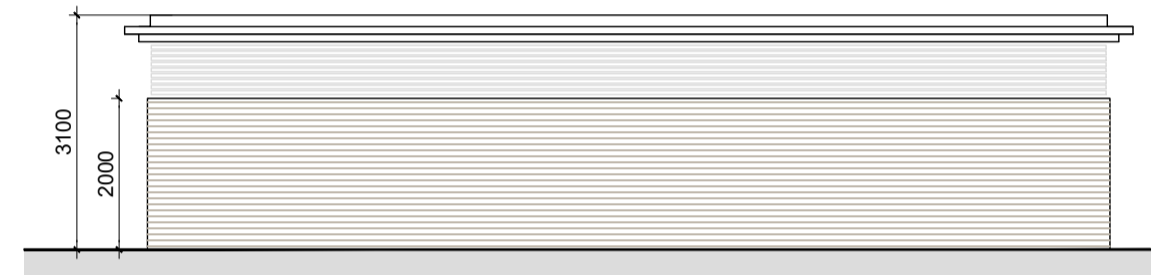


Bicycle & Bin Store - Type 1B

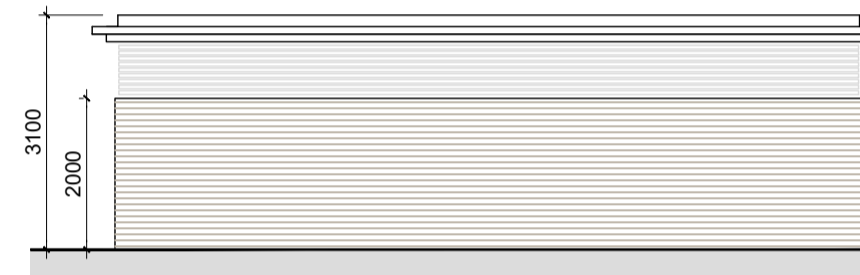

Bicycle & Bin Store - Type 1C

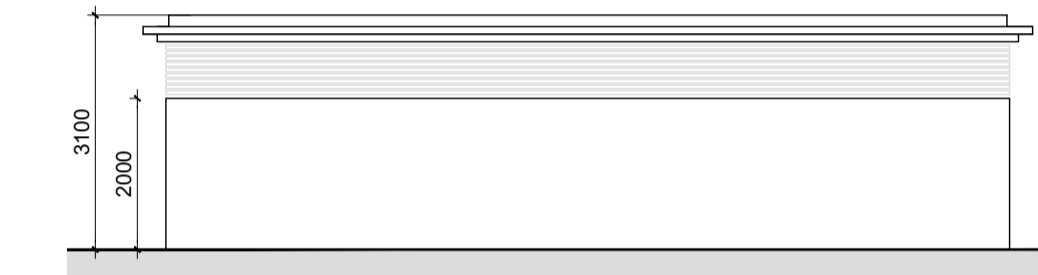


Bicycle & Bin Store - Type 1D

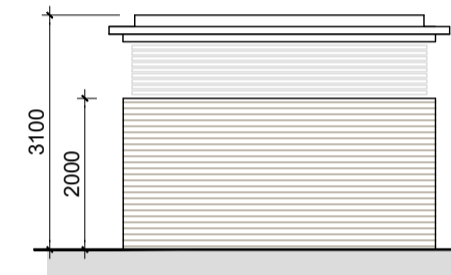


Bin Store - Type 2


FLOOR PLAN

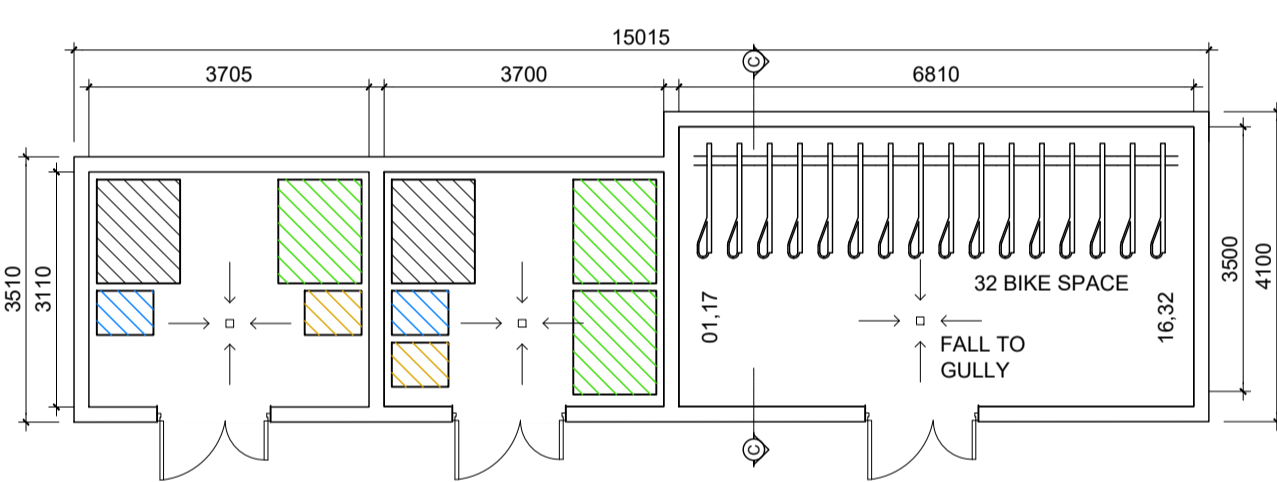


Bin / Bike Store - Type 3A

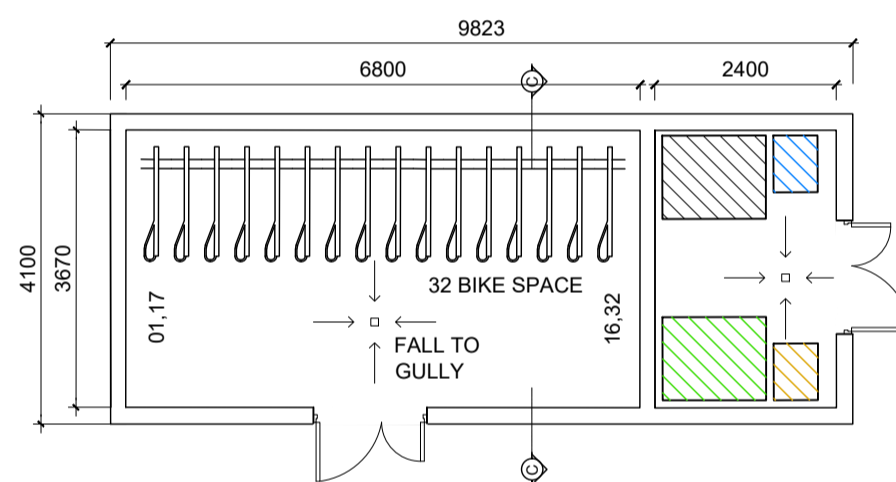

Bin / Bike Store - Type 3B

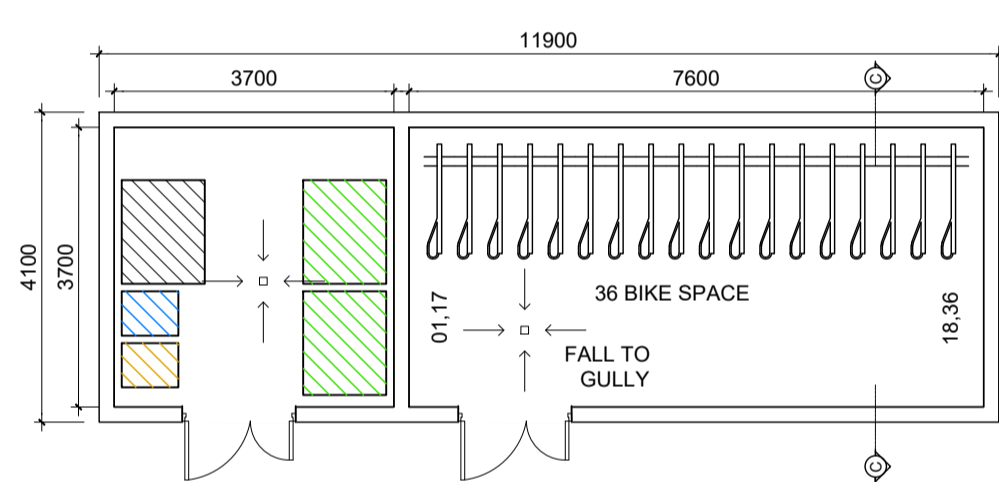


Bin Store - Type 4A

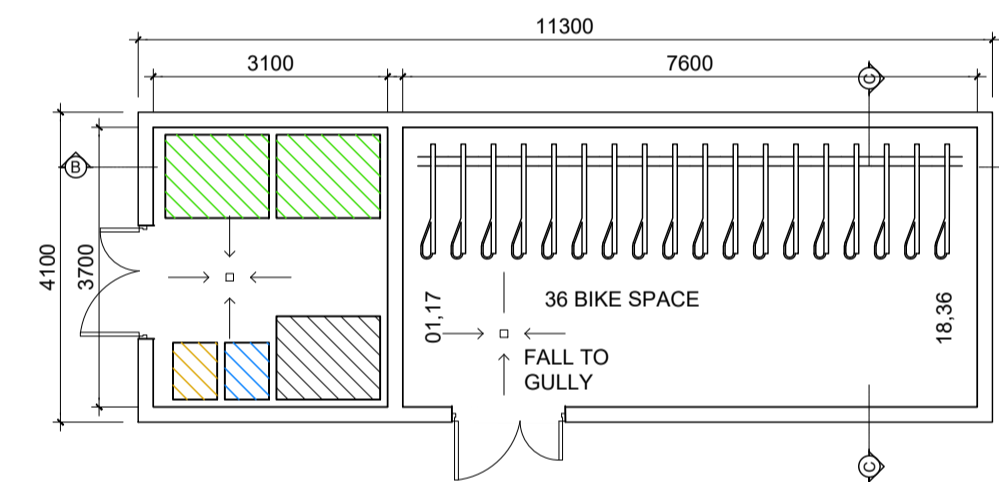


Bin / Bike Store - Type 4B


FRONT ELEVATIONS

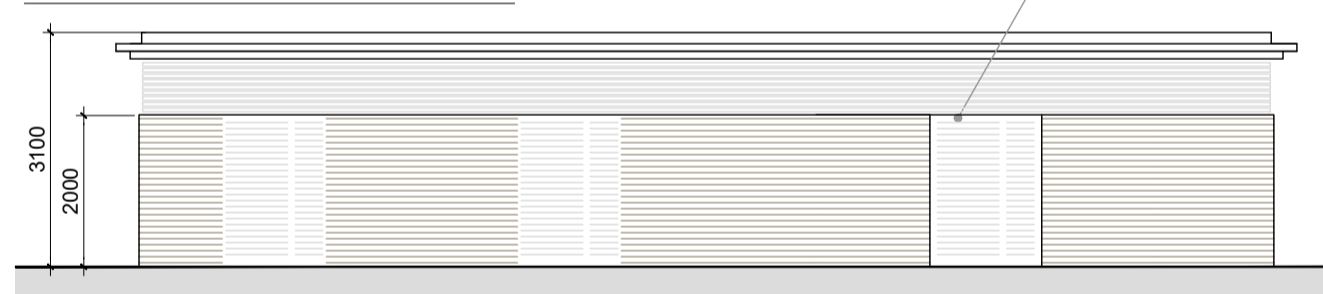


Bicycle & Bin Store - Type 3A

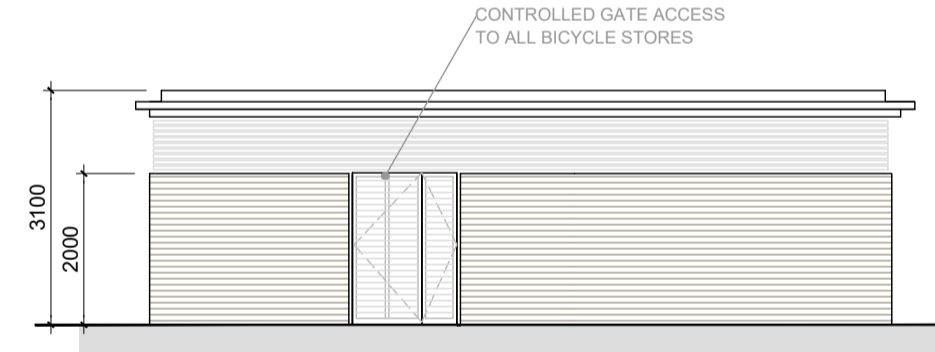

Bicycle & Bin Store - Type 3B

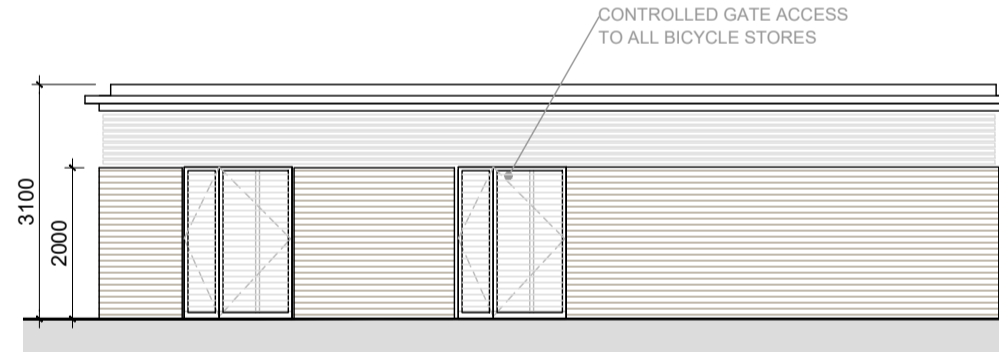


Bicycle & Bin Store - Type 4A

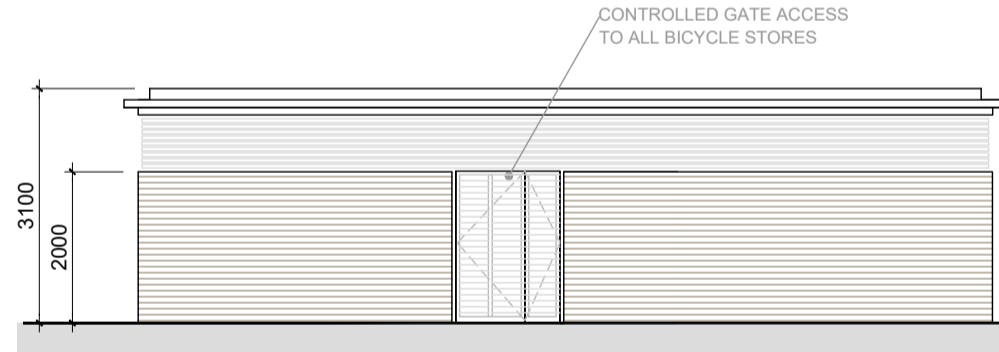


Bicycle & Bin Store - Type 4B


REAR ELEVATIONS

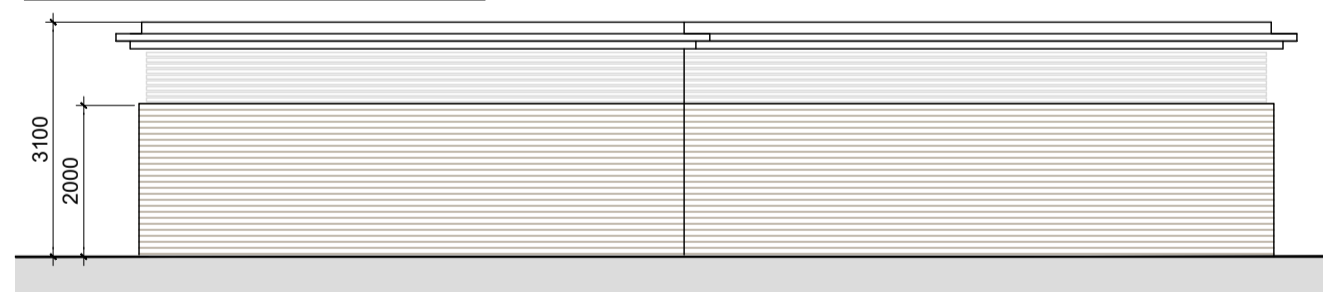


Bicycle & Bin Store - Type 3A

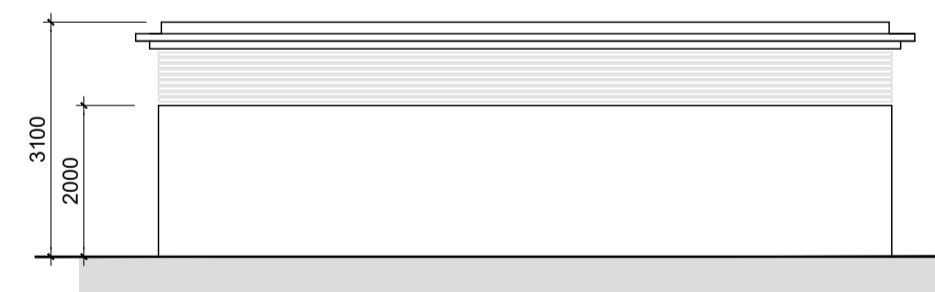

Bicycle & Bin Store - Type 3B

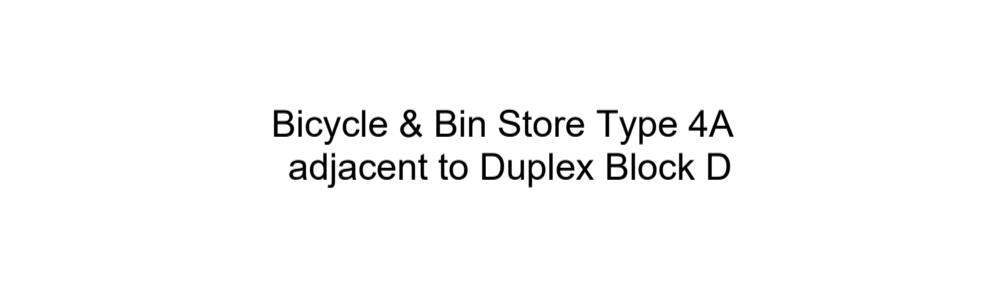


Bicycle & Bin Store Type 4A adjacent to Duplex Block D

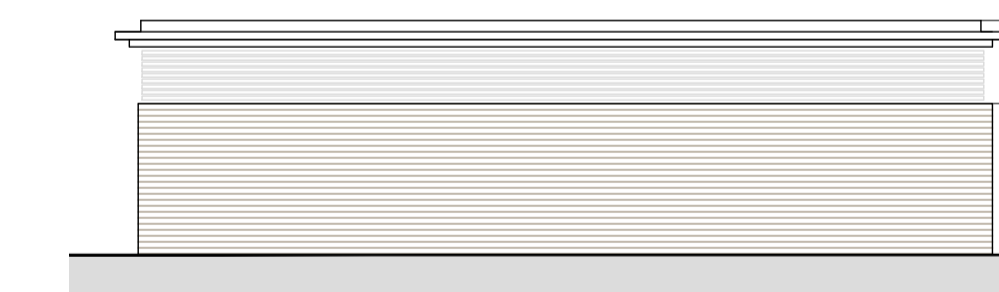


Bicycle & Bin Store - Type 4B




SIDE ELEVATIONS

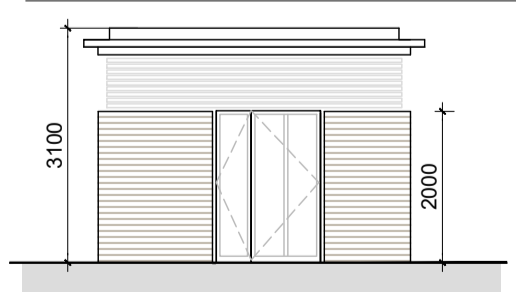


Bicycle & Bin Store Types 1A, 1B, 1D, 3B, 4B (Mirrored where applicable)

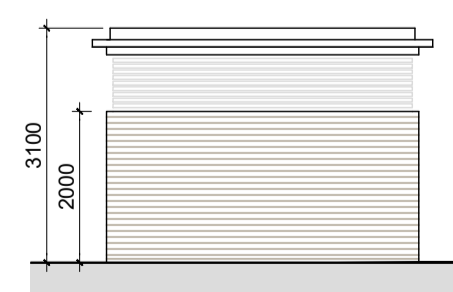


Bicycle & Bin Store Types 1A, 4B

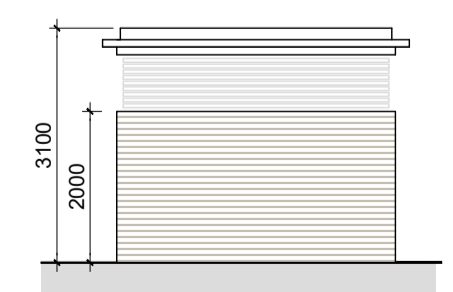


Bicycle & Bin Store Types 2

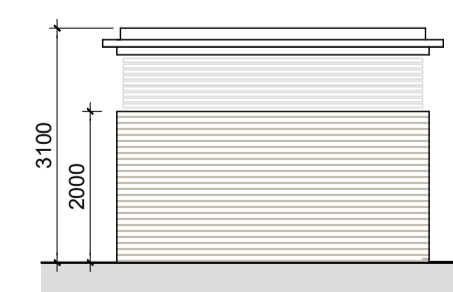


Bicycle & Bin Store Types 1C, 3A, 3B, 4A

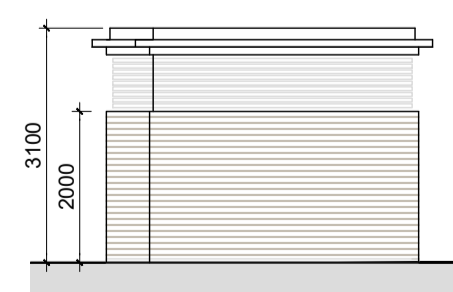


Bicycle & Bin Store Types 4A

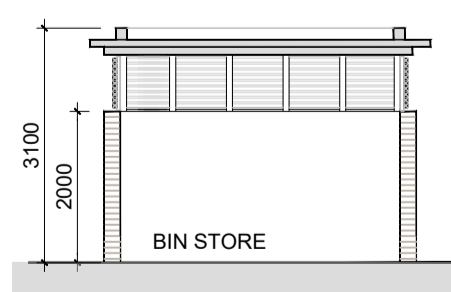

SECTION A-A

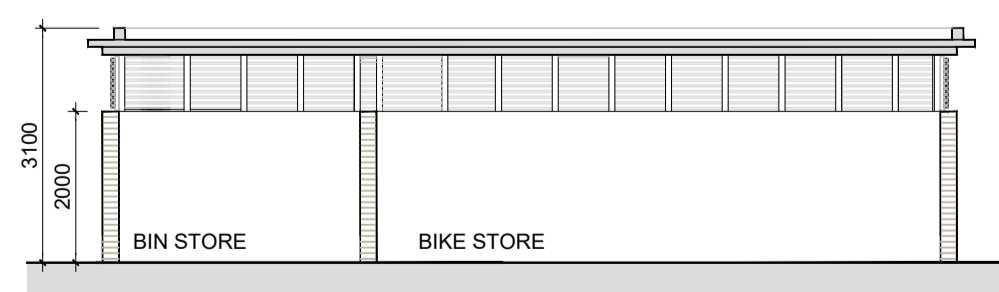

SECTION B-B

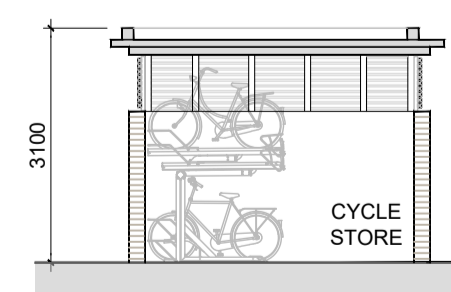

SECTION C-C

NOTES:

DO NOT SCALE FROM DRAWINGS. WORK TO FIGURED DIMENSIONS ONLY. ARCHITECT TO BE NOTIFIED OF ALL DISCREPANCIES.

CLIENT:		REVISIONS	
CAIRN CAIRN Homes Properties Ltd		DATE	DESCRIPTION

	PROJECT TITLE:	DATE:	DRAWN BY:
	SHD AT HOLYBANKS, SWORDS	Mar'22	IDF
	DRAWING TITLE:	SCALE:	REVISION:
	BICYCLE & BIN STORE	1:100@A1	
	JOB NO:	DRAWING NO:	
	19022	PL63	